


SHEET 3  
SHEET 5  
SHEET 4  
GRADING PLAN SHEET INDEX

REFER TO SHEET 5 FOR GRADING AND PROFILE LEGENDS

LONGITUDINAL PROFILE - LAKE ANNE EAST (STA: 12+50 - 18+00)

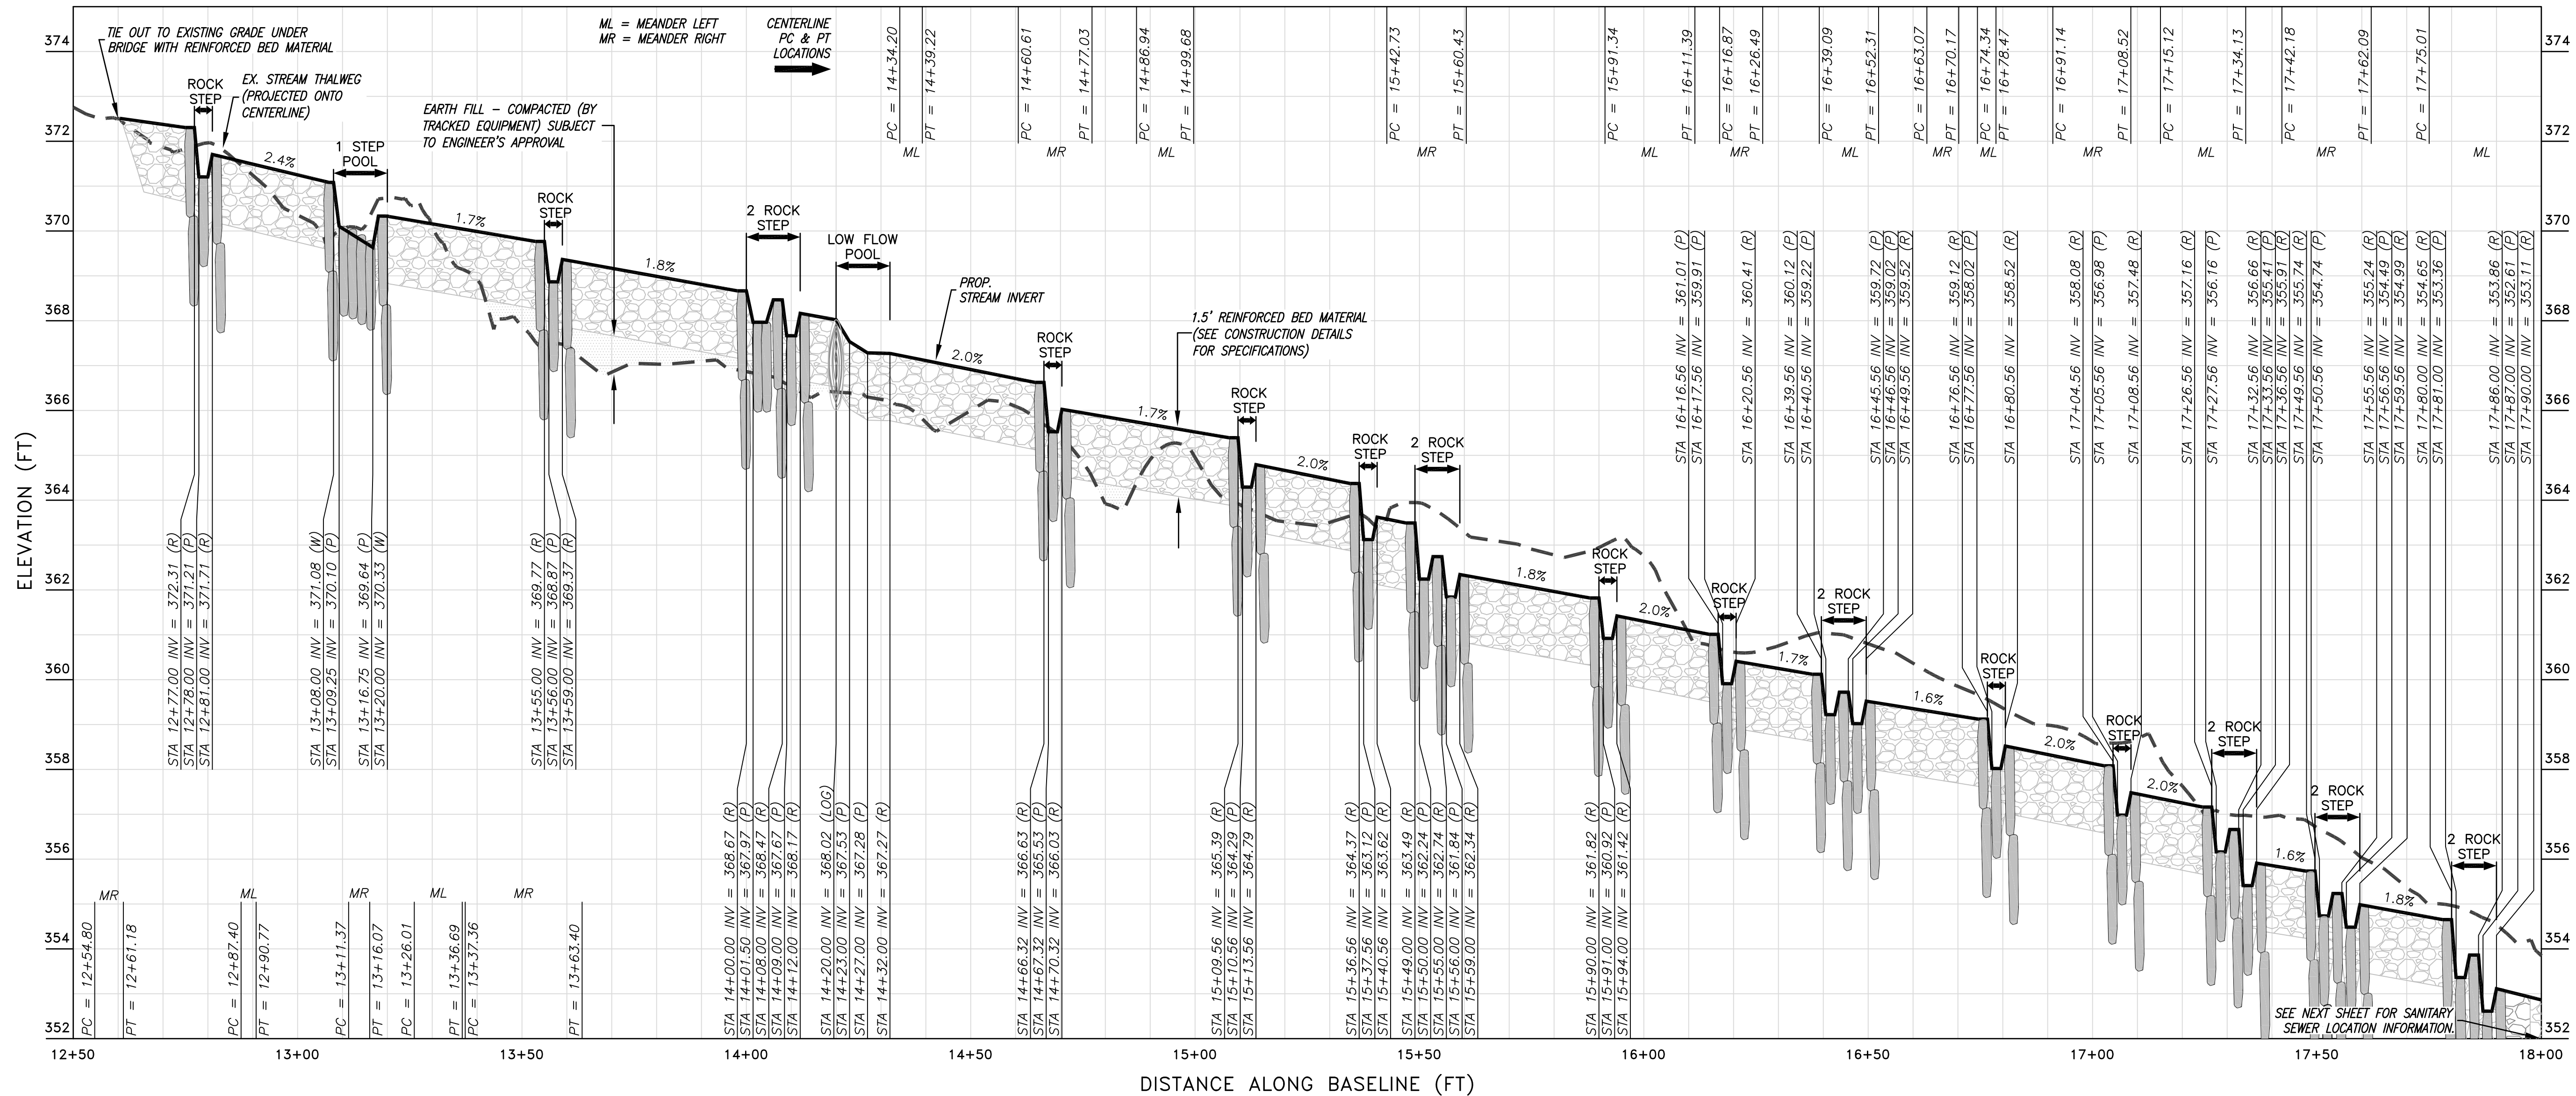

LONGITUDINAL PROFILE  
SCALE: H: 1" = 20'  
V: 1" = 2'

Wetland Studies and Solutions, Inc.  
5300 Wellington Branch Drive, Suite 100 • Gainesville, VA 20155  
Phone: 703.679.5600 • Fax: 703.679.5601  
wetlandstudies.com

Northern Virginia Stream Restoration Bank  
Lake Anne East  
Fairfax County, Virginia  
Copyright © 2012 Wetland Studies and Solutions, Inc.

COMM. STATE OF VIRGINIA  
FRANK R. GRAZIANO  
Lic. No. 032099  
PROFESSIONAL ENGINEER

No.	Date	Description

App. By	
Rev. By	

Design	Draft	Approved
NAS	NAS	FRG

Horizontal Datum: VCS NAD 83  
Vertical Datum: NGVD 29  
Boundary and Topo Source: WSSI and Fairfax Digital Data

DATE: MARCH 2012      SCALE: 1" = 20'

Sheet #  
3 of 49

Computer File Name: 1:2006A2010.DWG (2010) 1504-D10-0001.GRD  
GRADING PLAN & PROFILE 10.DWG