
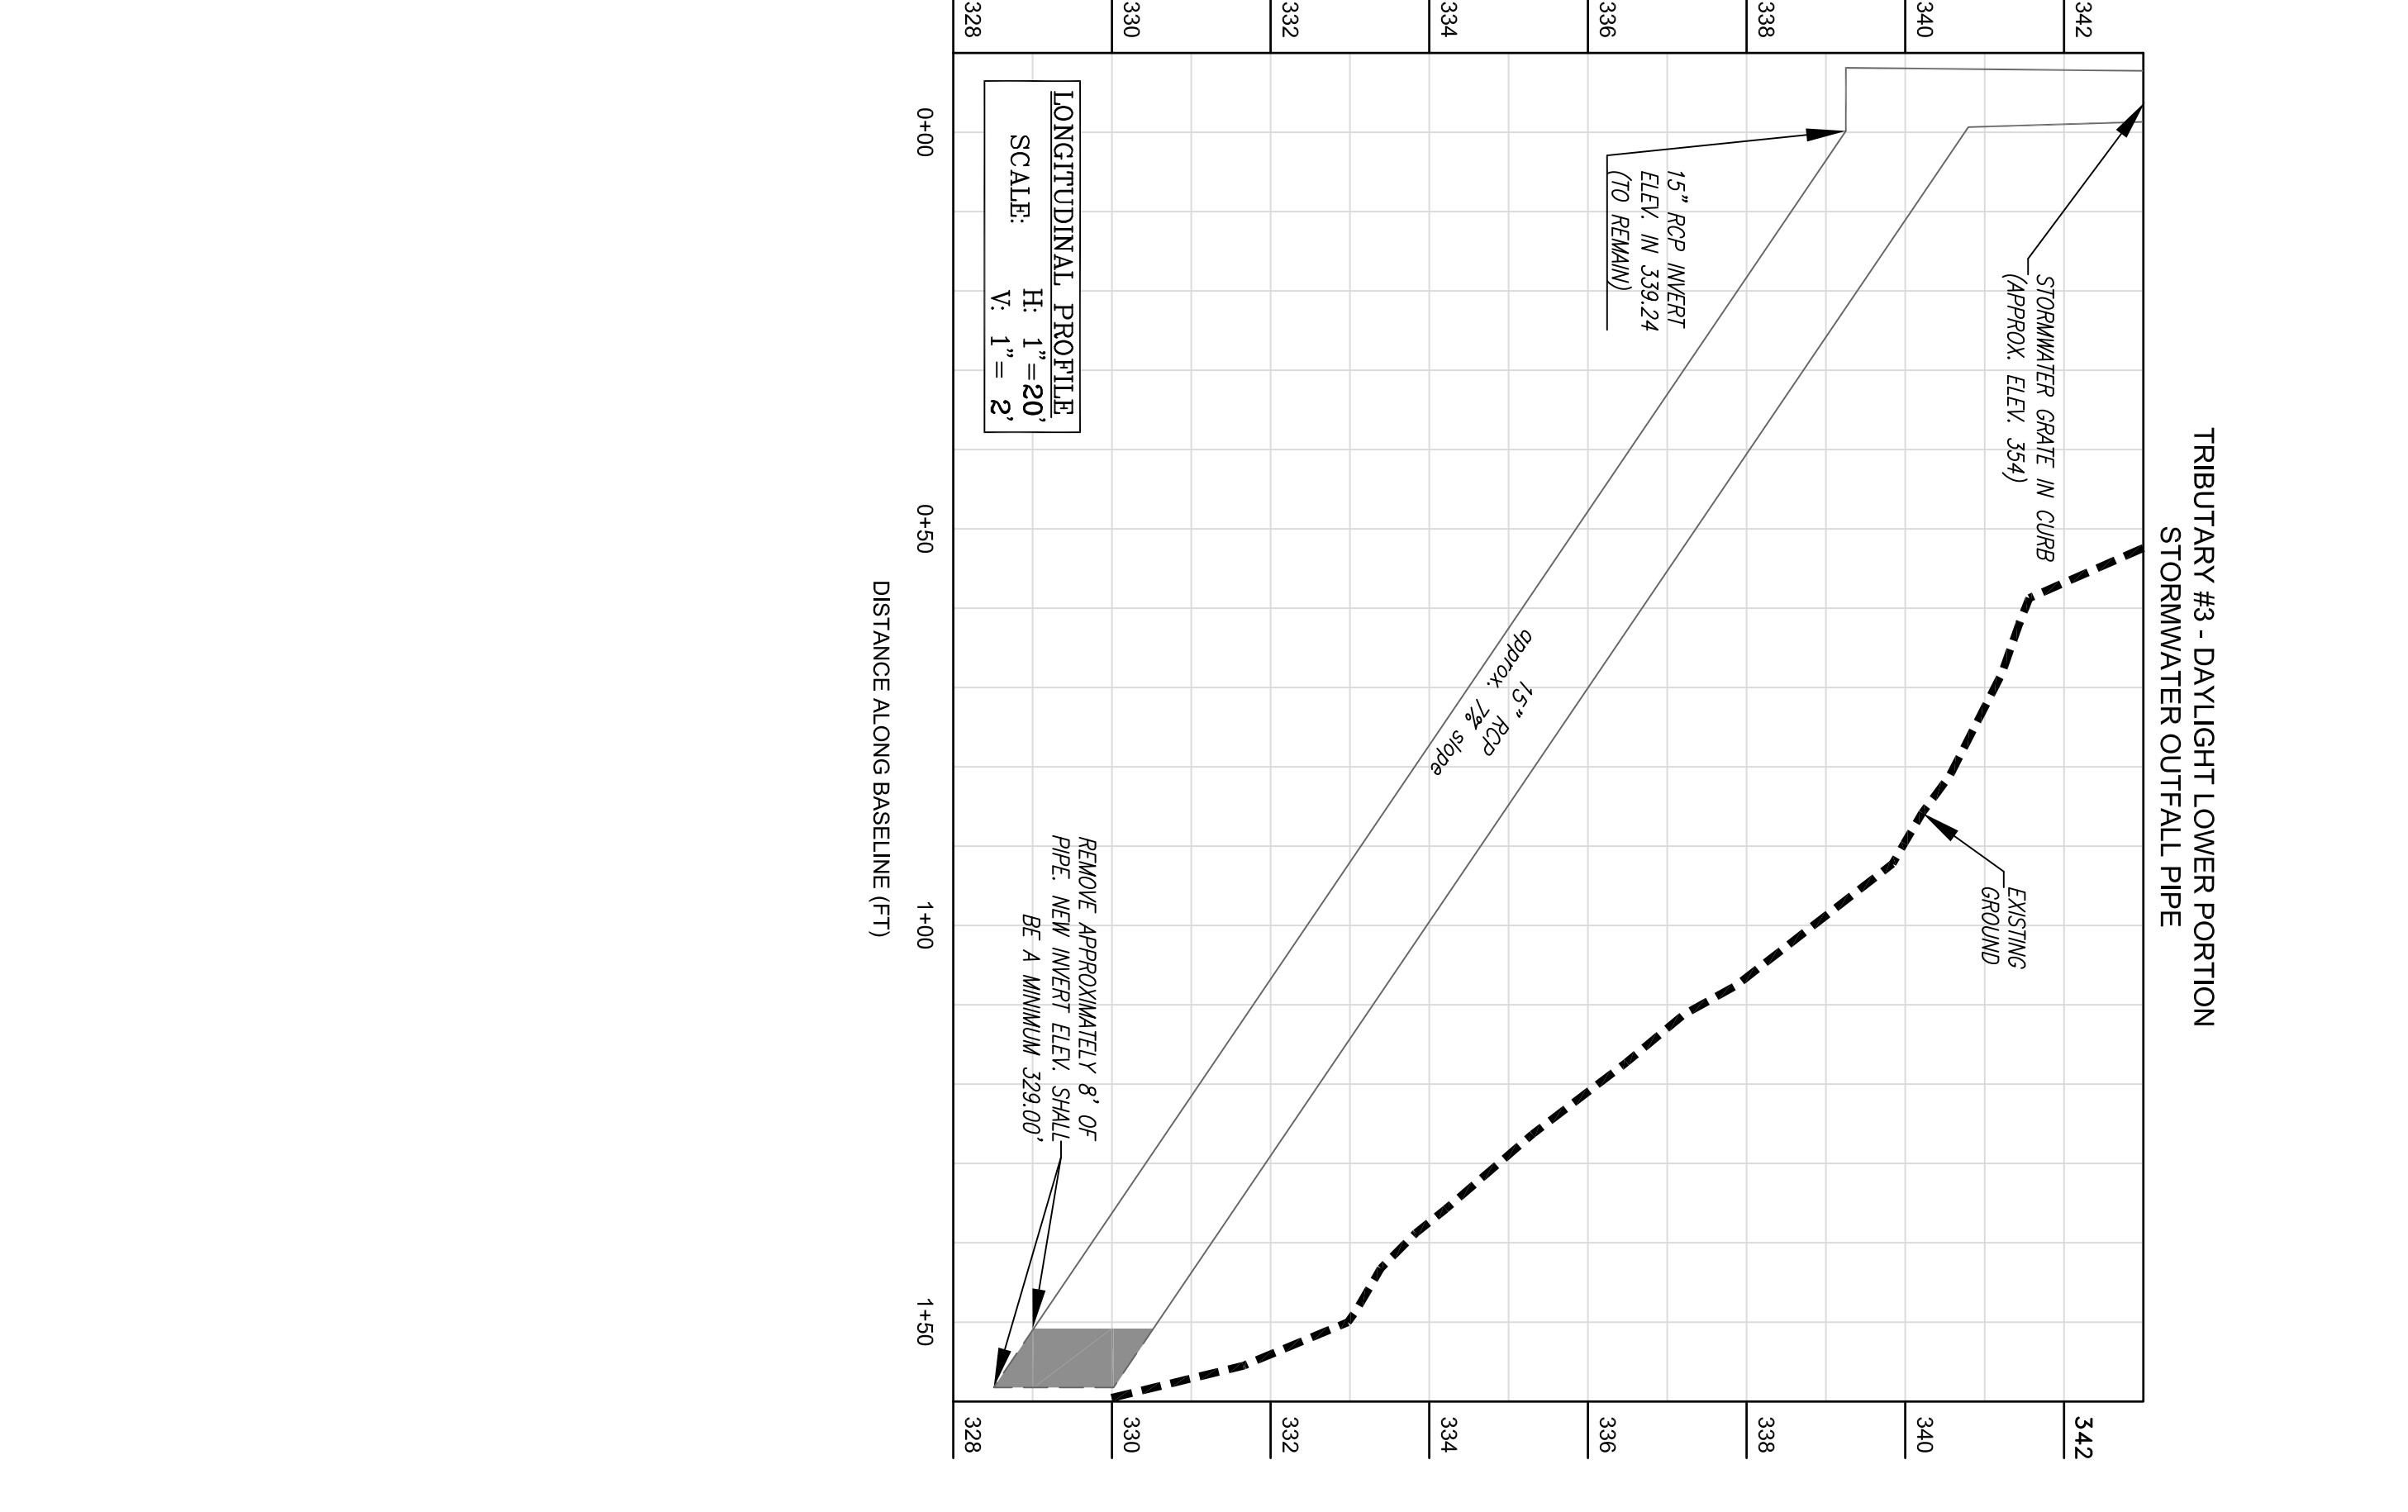
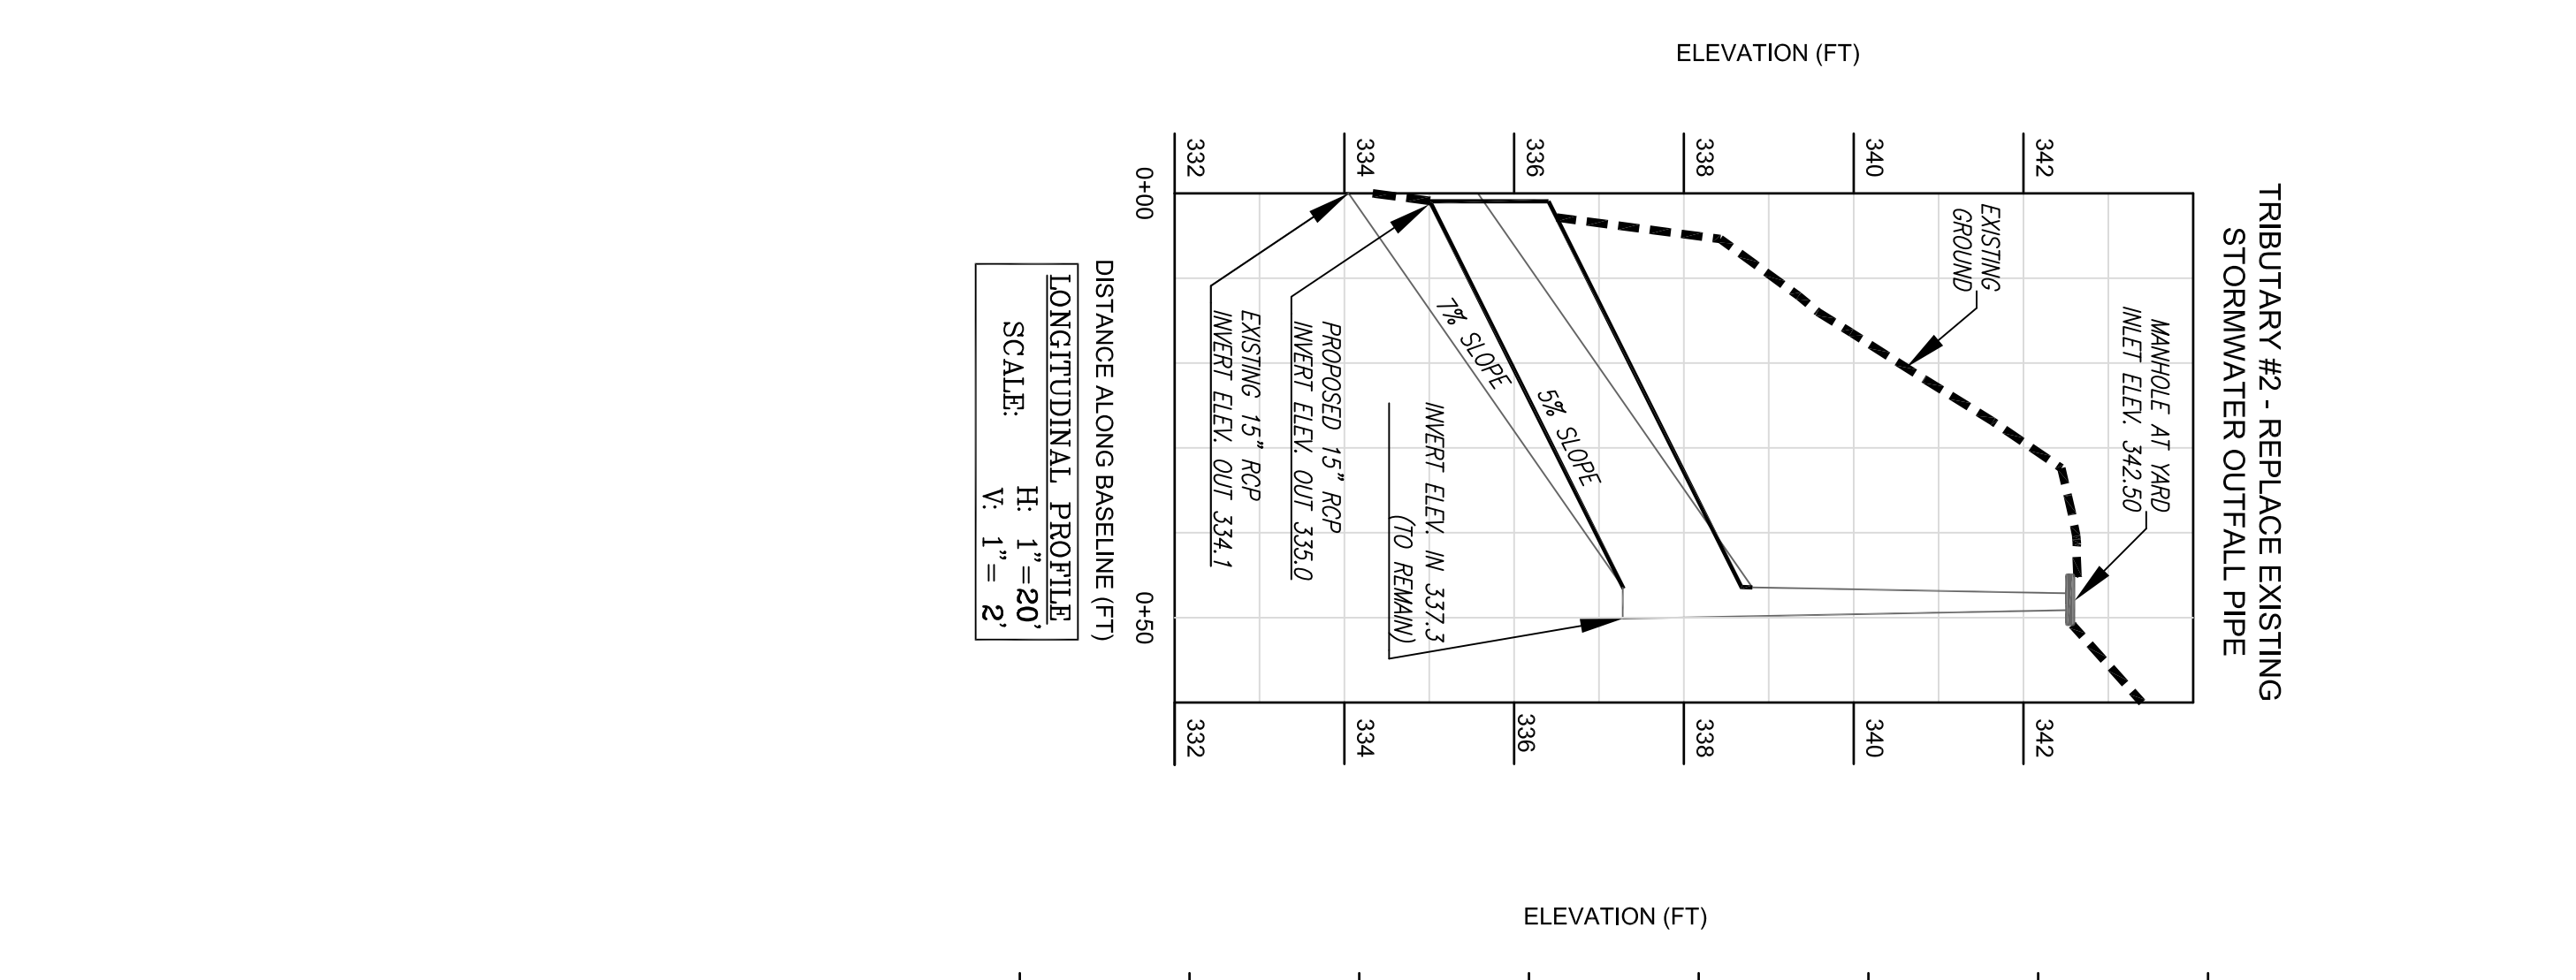
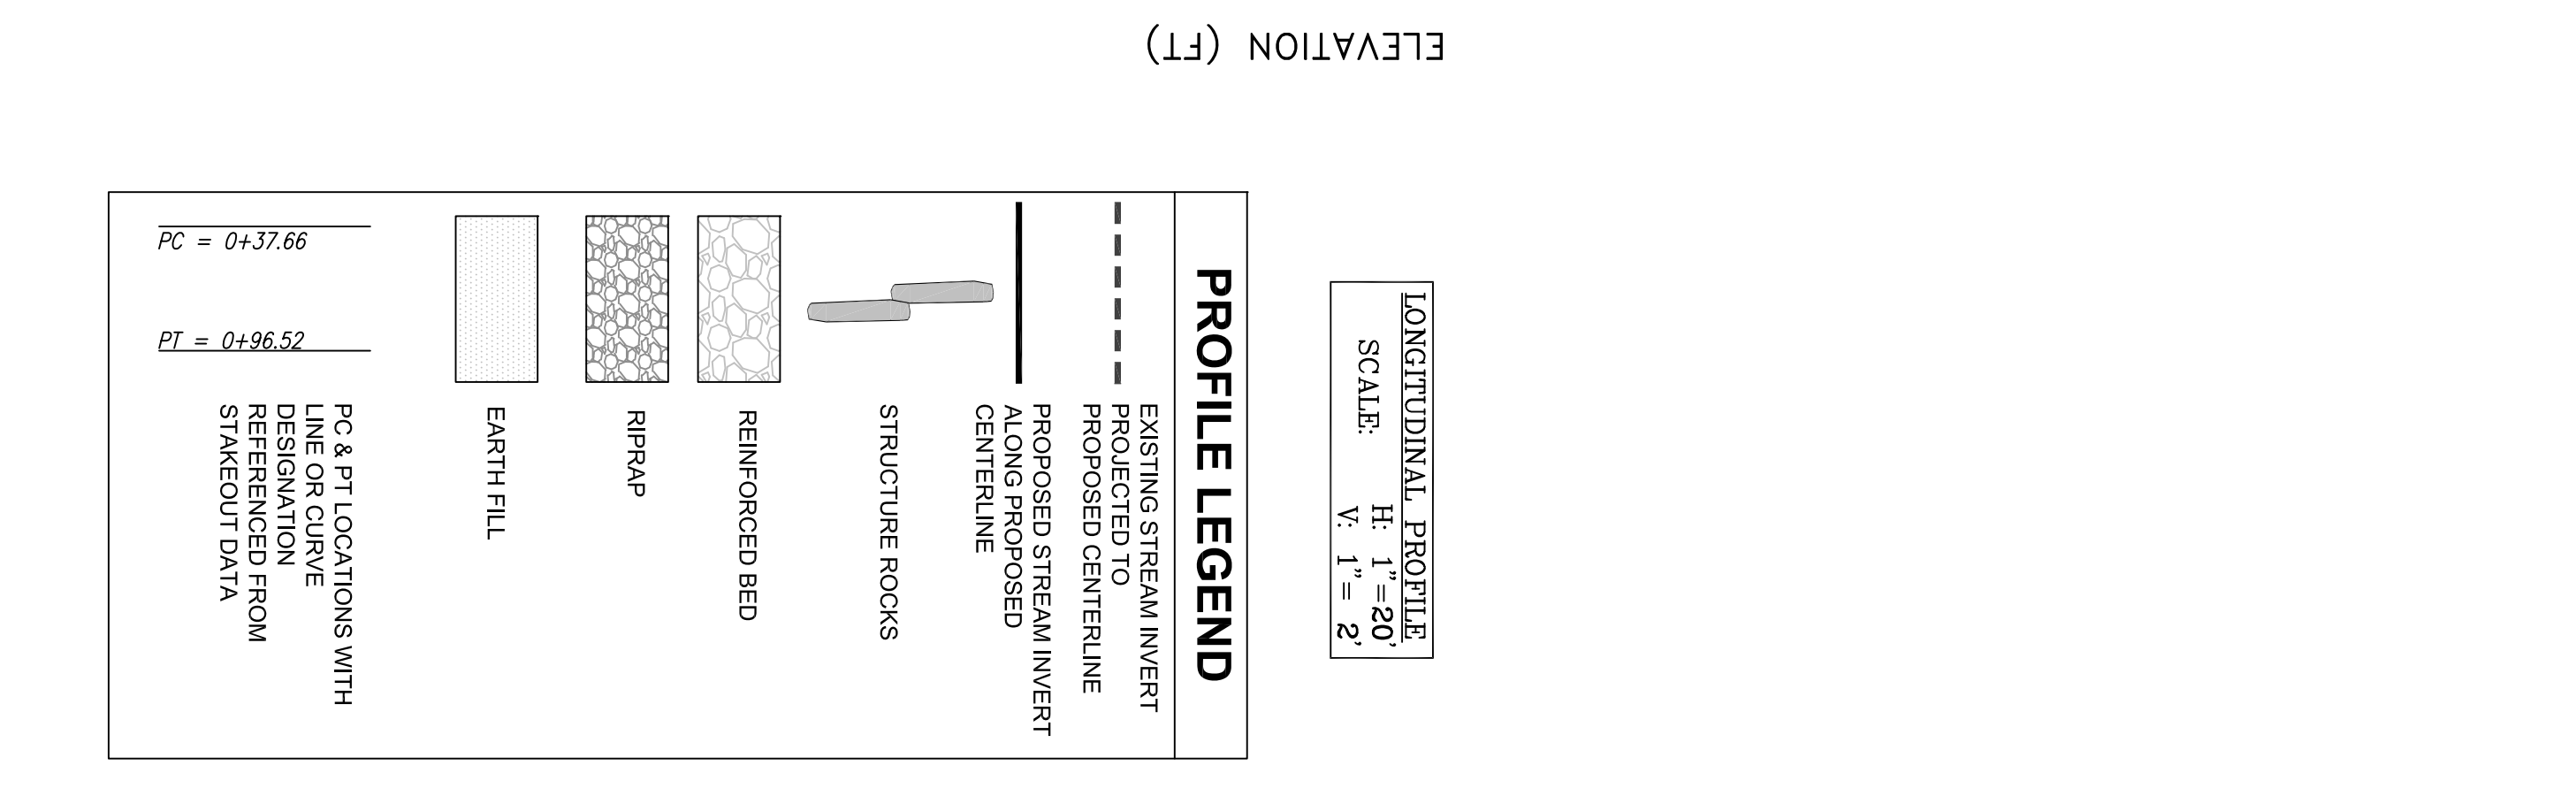


GRADING LEGEND

PROPERTY BOUNDARY
 PROPERTY BOUNDARY & STREAM ESMNT, TEMP. GRADING AND CONST. ESMNT, & INGRESS-EGRESS ESMNT
 STREAM ESMNT & TEMP. GRADING AND CONST. ESMNT, & INGRESS-EGRESS ESMNT
 TEMP. GRADING AND CONSTRUCTION ESMNT, & INGRESS-EGRESS ESMNT
 FLOODPLAIN EASEMENT
 EXISTING EASEMENTS
 EXISTING INFRASTRUCTURE
 EXISTING CONTOURS (0.5')
 NONPERENNIAL STREAM (EXISTING TOP OF BANK)
 PROPOSED STEP POOLS
 PROPOSED ROCK STEP
 PROPOSED ROCK SILL
 LIMITS OF CLEARING / TREE PROTECTION
 LIMITS OF CLEARING
 TREE PROTECTION
 ACCESS PATH
 CHAIN LINK FENCE
 PROPOSED CENTERLINE
 PROPOSED TOP OF BANK
 PROPOSED CONTOURS (0.5')

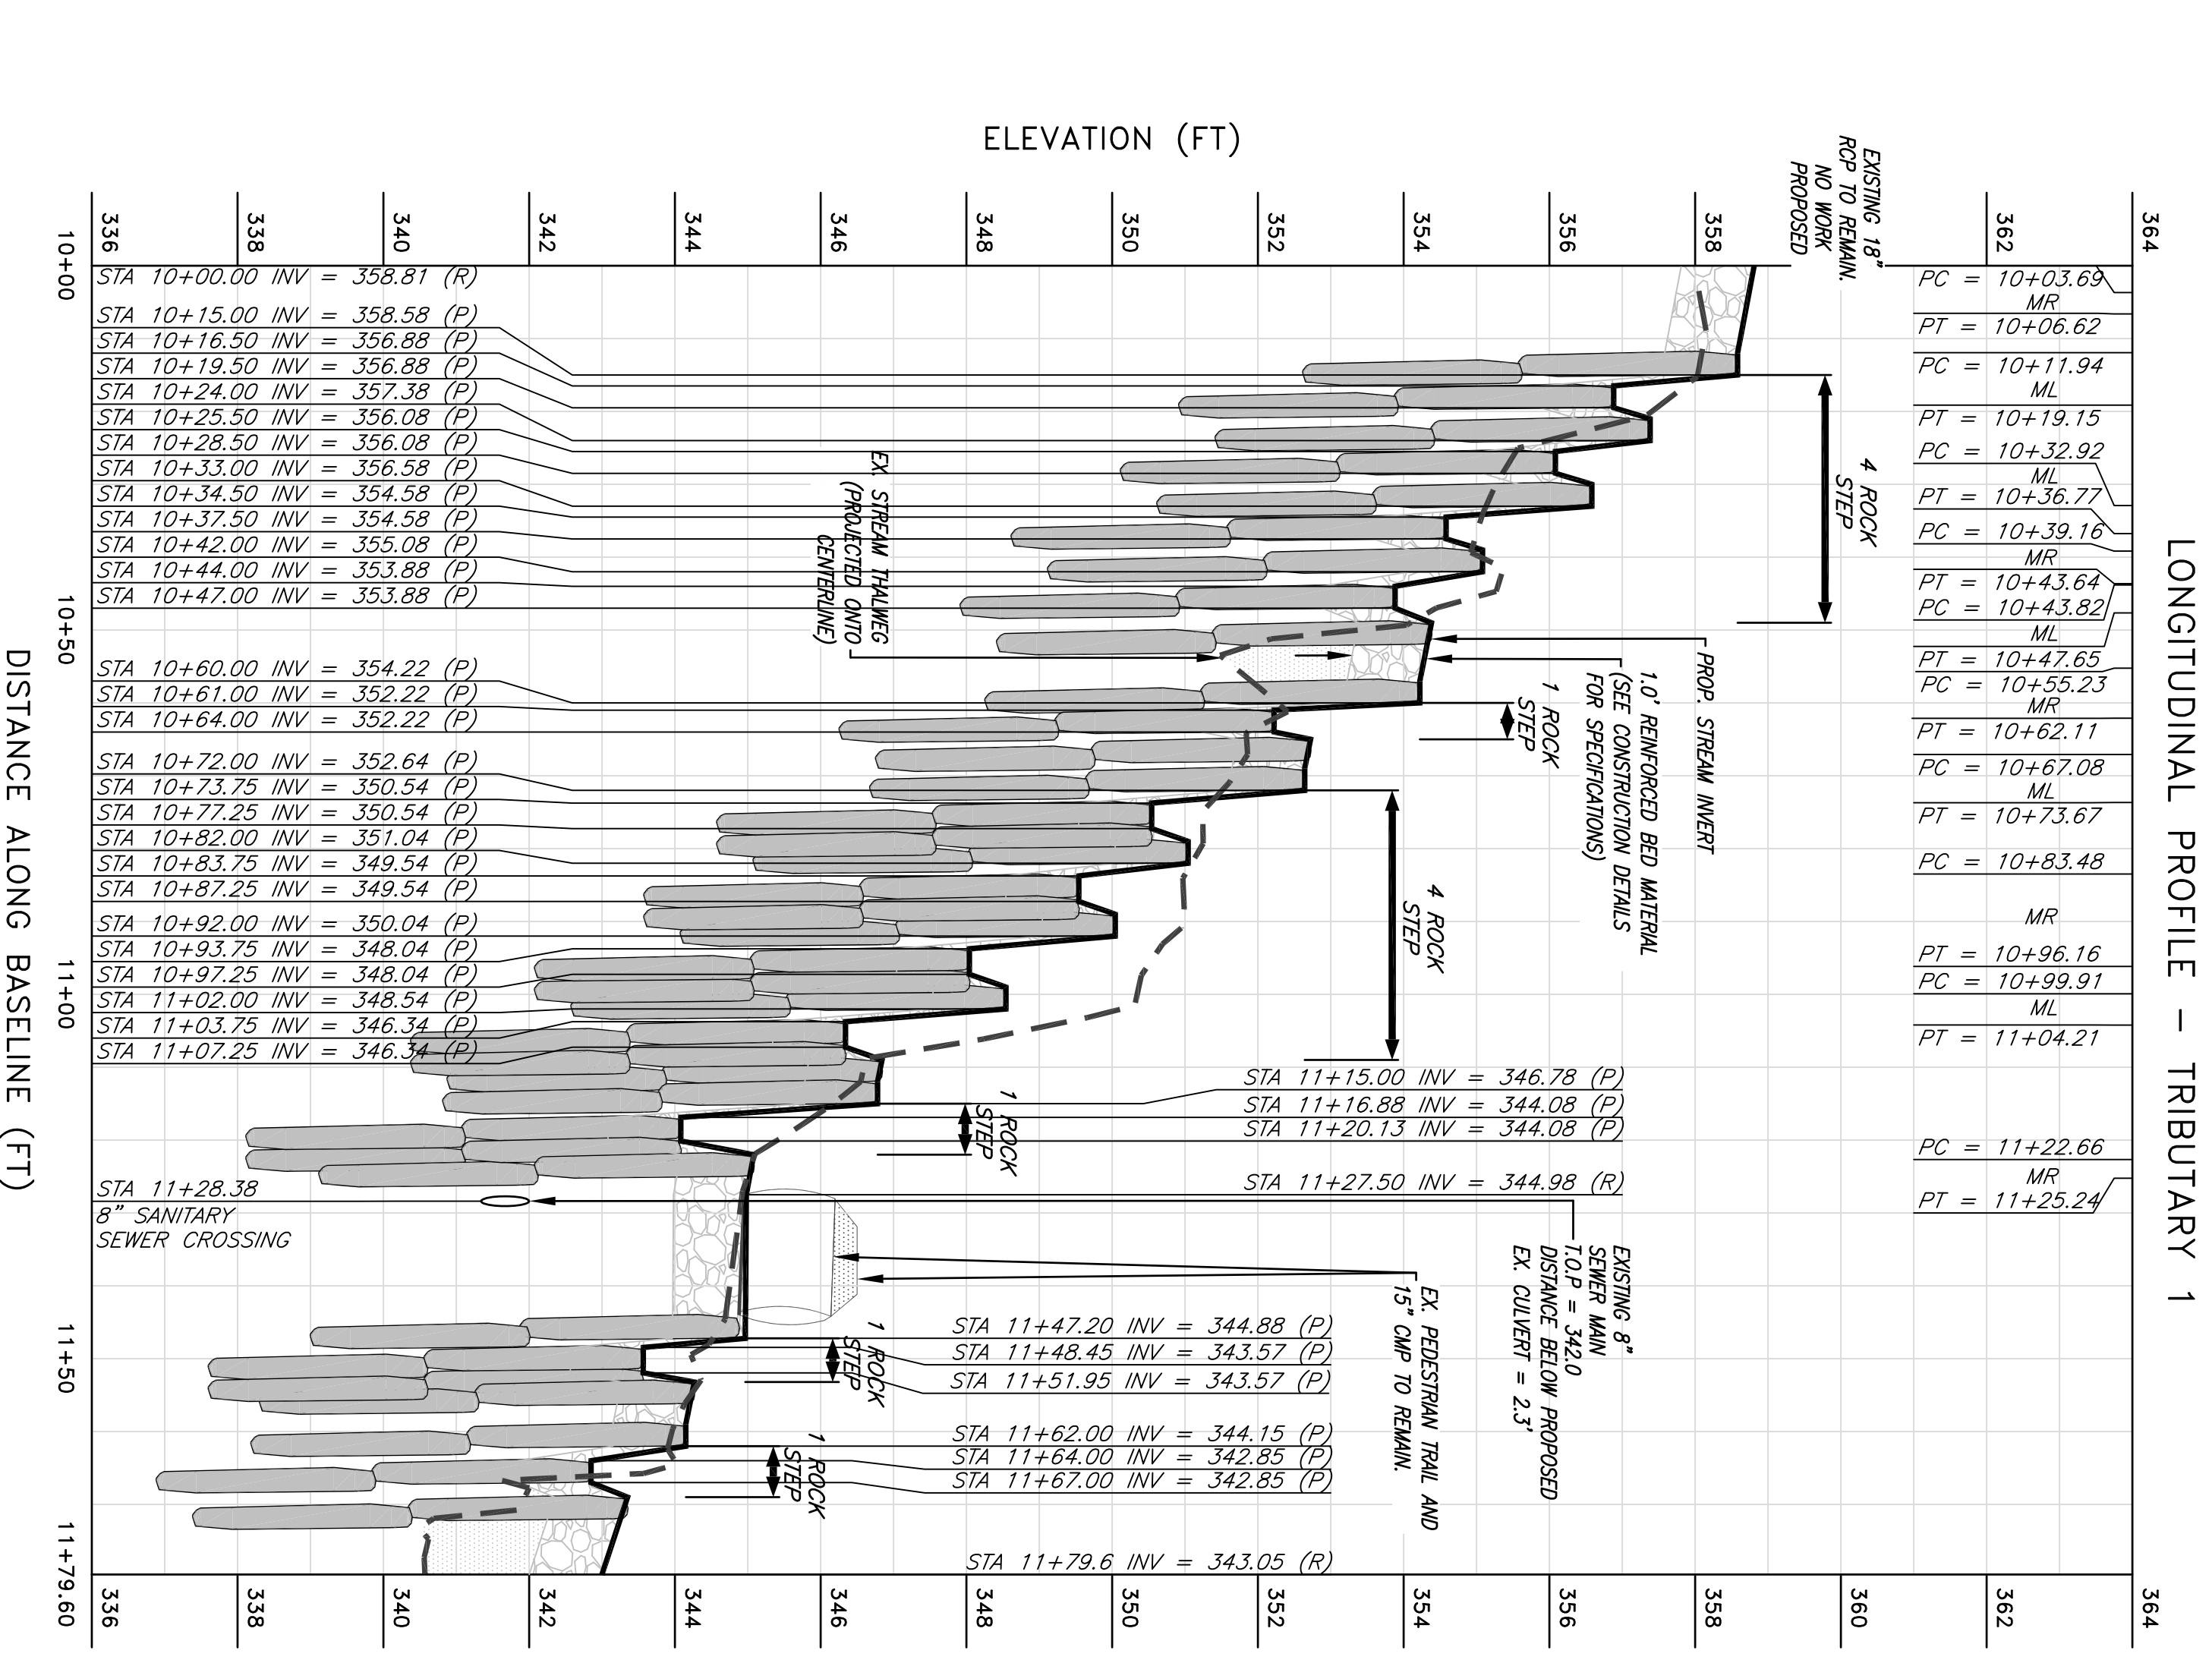

REVISIONS

No.	Date	Description	Rev. By	App. By

Horizontal Datum: VCS NAD 83
 Vertical Datum: NGVD 29
 Boundary and Topo Source: WSSSI and Fairfax Digital Data

Design: KLP
 Draft: KLP
 Approved: FRG

Sheet # 5 of 51

DATE: OCTOBER 2011 SCALE: 1" = 20'

COMMONWEALTH OF VIRGINIA
 FRANK R. GRAZIANO
 Lic. No. 032099
 PROFESSIONAL ENGINEER

Northern Virginia Stream Restoration Bank
 Lake Anne West
 Fairfax County, Virginia

Grading Plan and Longitudinal Profile (cont'd)
 and Summary of Stream Cross Sections

Copyright © 2011 Wetland Studies and Solutions, Inc.

Wetland
 Studies and Solutions, Inc.
 5300 Wellington Branch Drive, Suite 100 • Gainesville, VA 20155
 Phone 703 679 5600 • Fax 703 679 5601
 wetlandstudies.com