


SEE SHEET 1 FOR GRADING LEGEND AND NOTES.

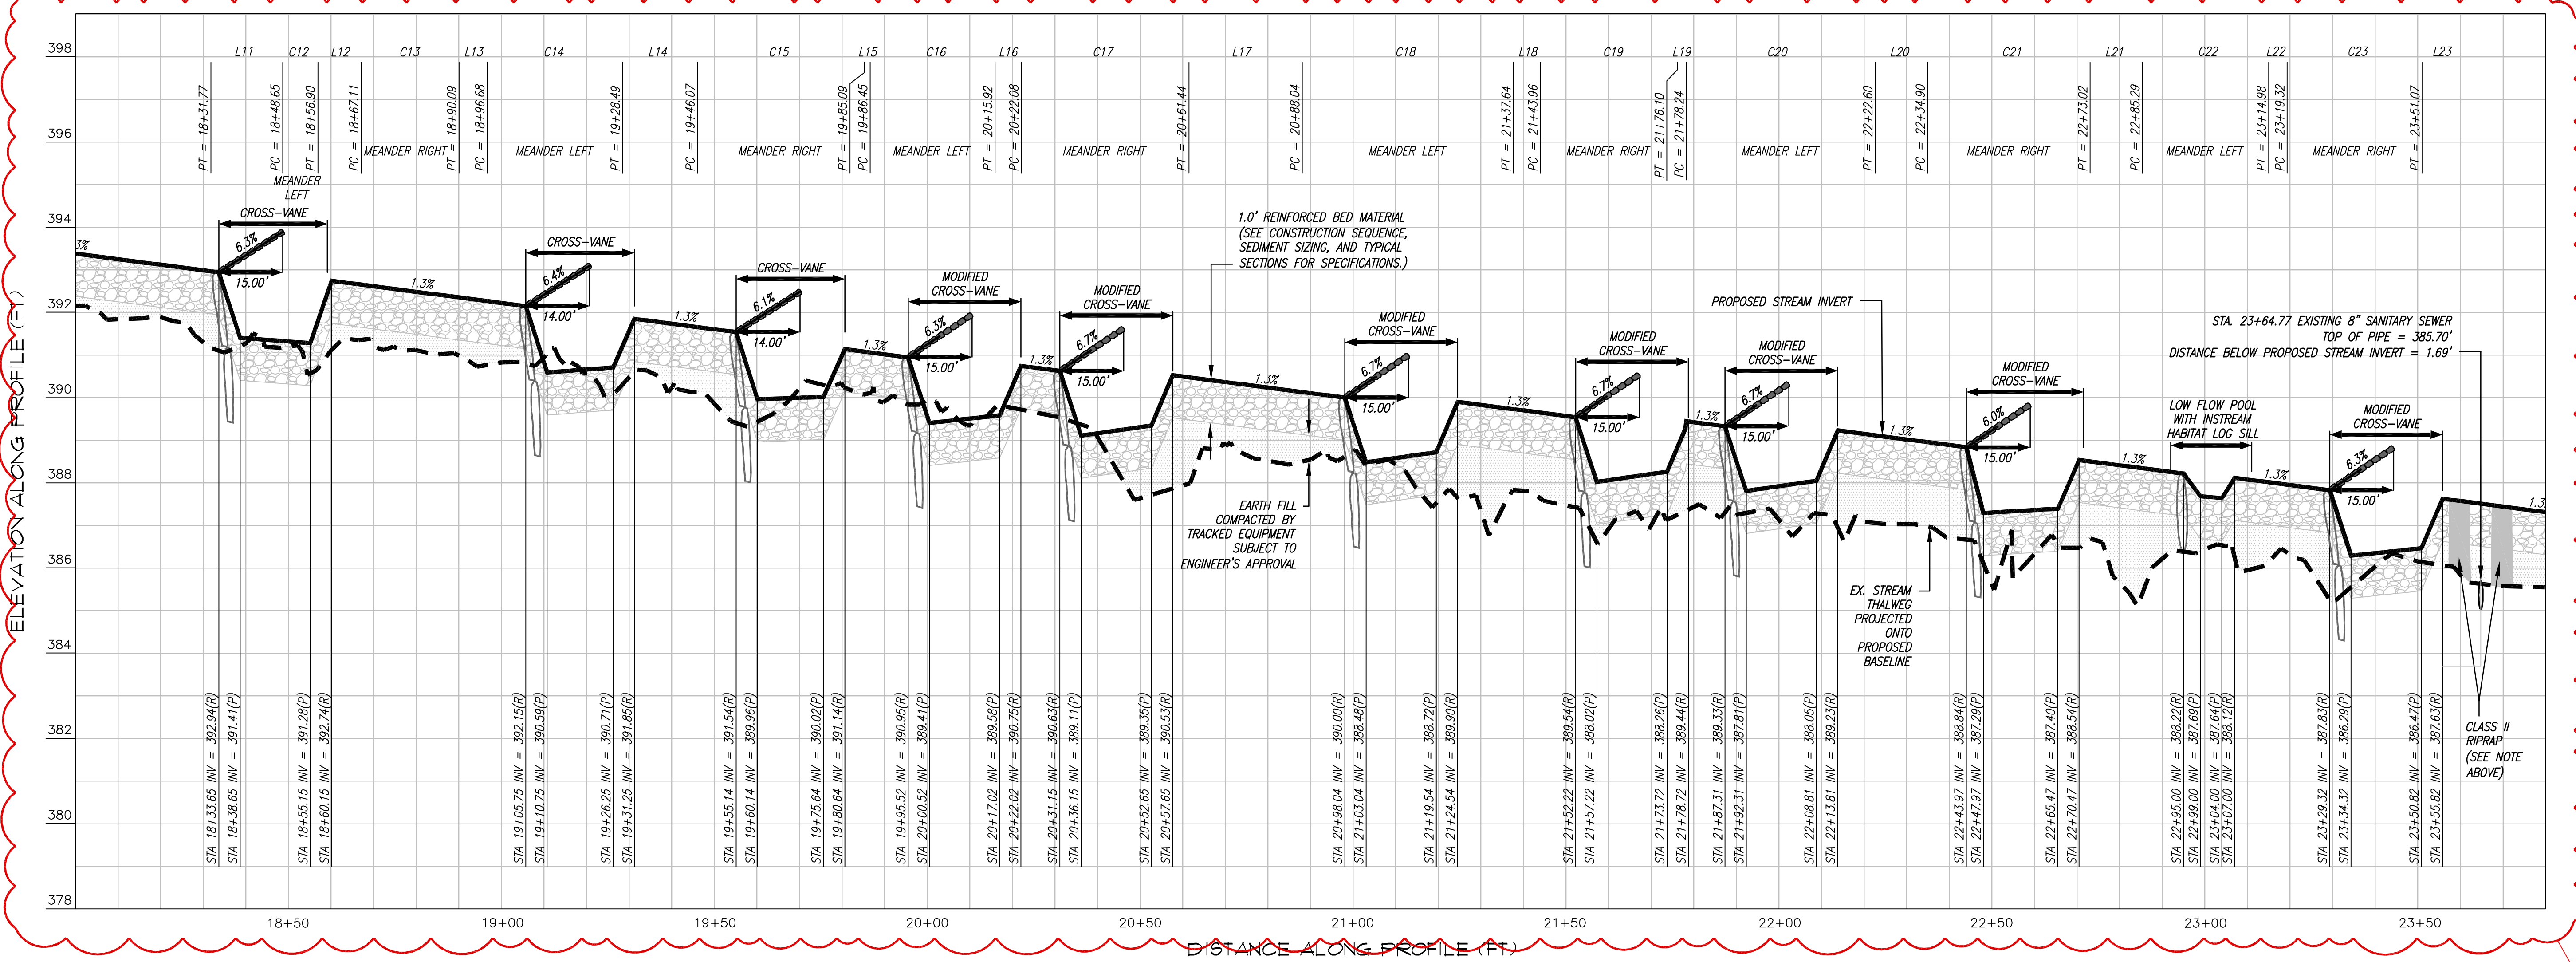


SEE SHEET 1 FOR PROFILE LEGEND AND NOTES.

LONGITUDINAL PROFILE  
H: 1" = 20'  
SCALE: V: 1" = 2'

Northern Virginia Stream Restoration Bank  
The Glade - Reach 2

Fairfax County, Virginia

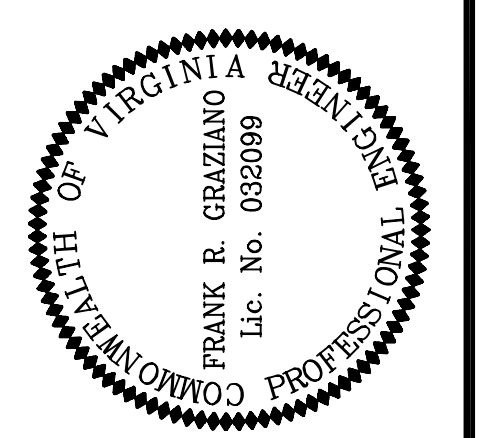

REVISIONS	
No.	Description
1	12/08 REVISED LOC/TEMP. ACCESS PATH
2	12/08 ALIGNMENT, PROFILE, & STRUCTURES
3	12/08 BRIDGE DECK ELEVATIONS
5	12/08 REMOVED TRIB 2 AND UPSTREAM TRIB 1

Horizontal Datum: VCS NAD 83  
Vertical Datum: NGVD 29  
Boundary and Topo Source: WSSI and Fairfax Digital Data

Design	Draft	Approved
JBP	JBP	FRG

Sheet #  
4 of 63

Computer File Name:  
1:30062012\CA04\ENR\MP\PLAN\GRADING PLAN & PROFILE 02.dwg

**Wetland**  
Studies and Solutions, Inc.  
5300 Wellington Branch Drive, Suite 100 • Gainesville, VA 20155  
Phone: 703 679 5600 • Fax: 703 679 5601  
wetlandstudies.com

Copyright © 2009 Wetland Studies and Solutions, Inc.