
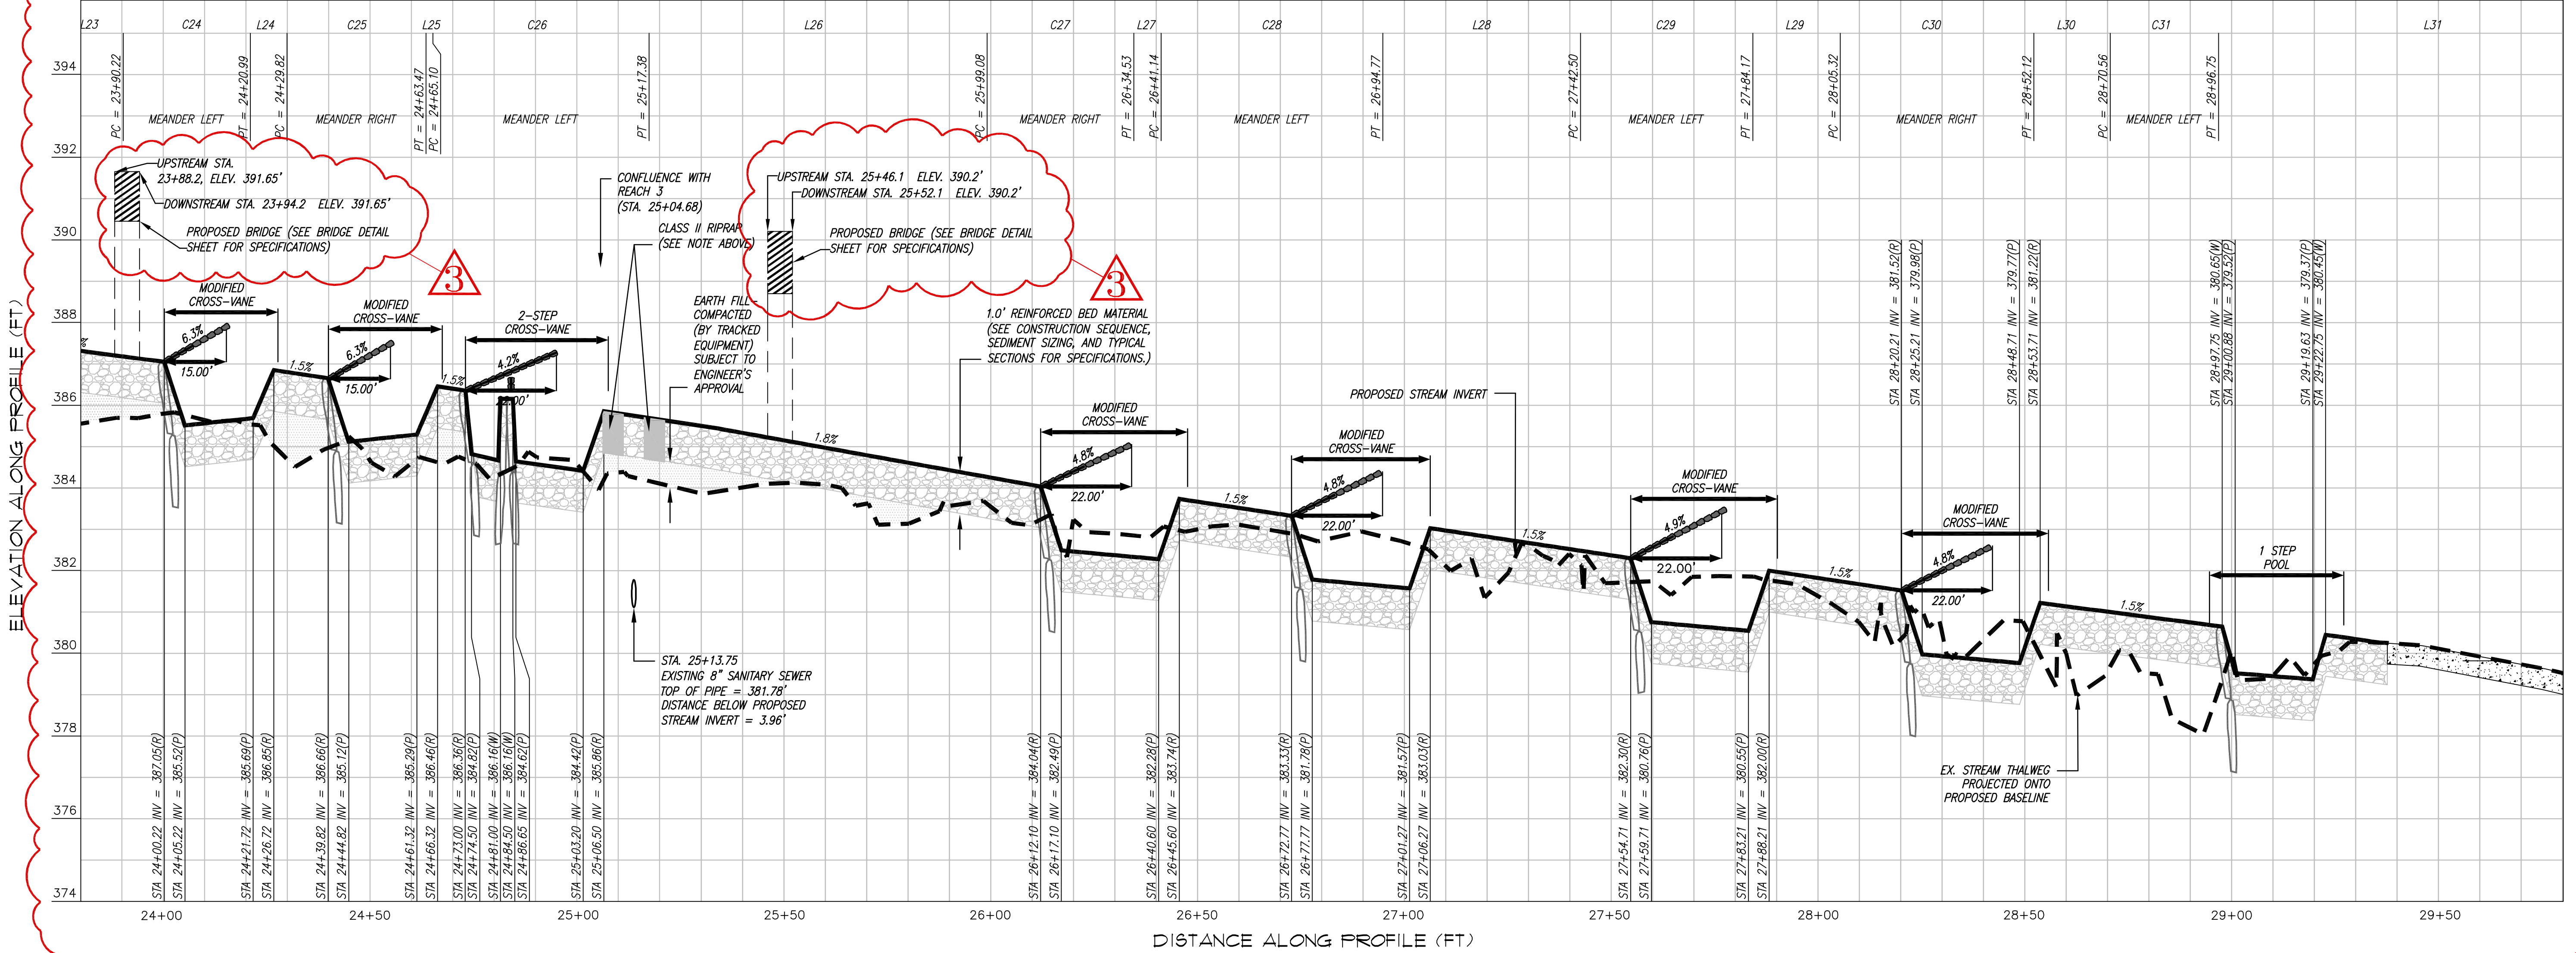
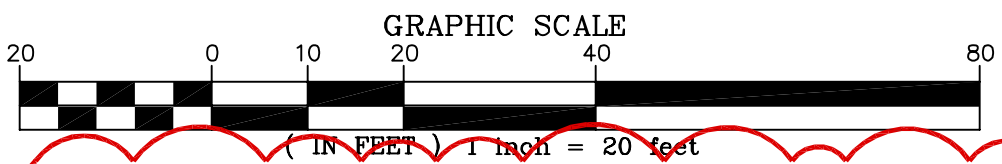
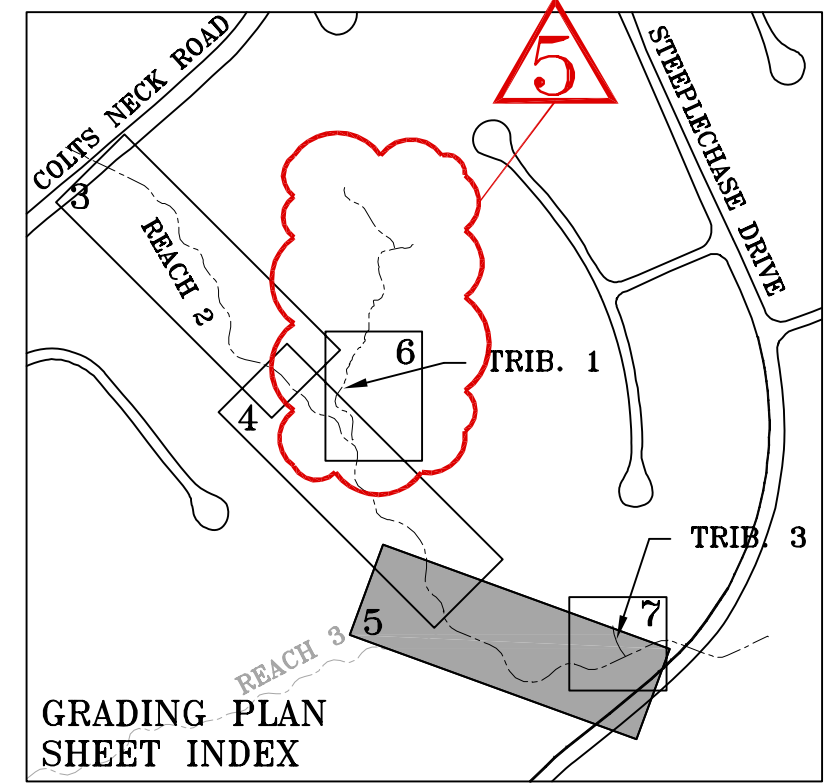


SEE SHEET 1 FOR GRADING LEGEND AND NOTES.

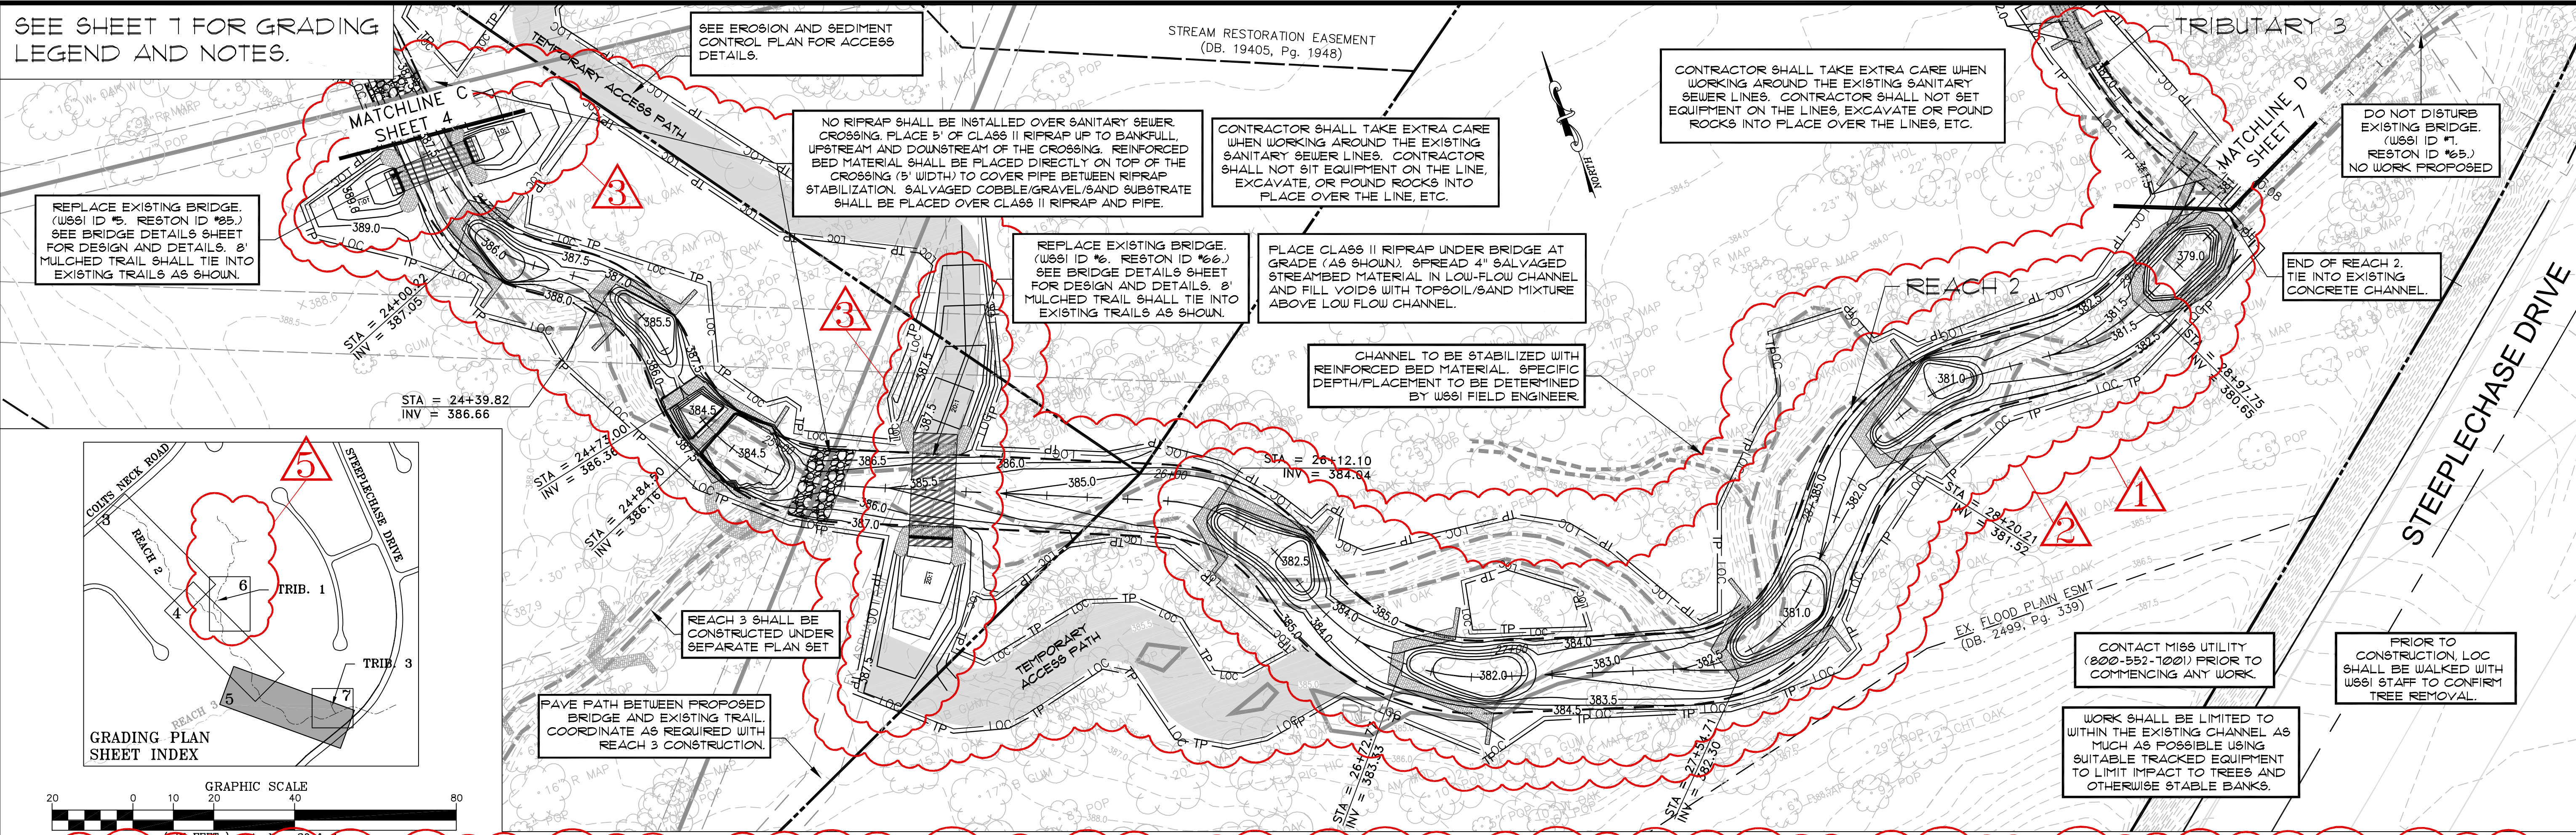


SEE SHEET 1 FOR PROFILE LEGEND AND NOTES.

LONGITUDINAL PROFILE
H: 1" = 20'
V: 1" = 2'

Wetland
Soils and Saturation, Inc.
5300 Wellington Branch Drive, Suite 100 • Gainesville, VA 20155
Phone: 703 679 5600 • Fax: 703 679 5601
wetlandsoils.com

Northern Virginia Stream Restoration Bank
The Glade - Reach 2
Fairfax County, Virginia

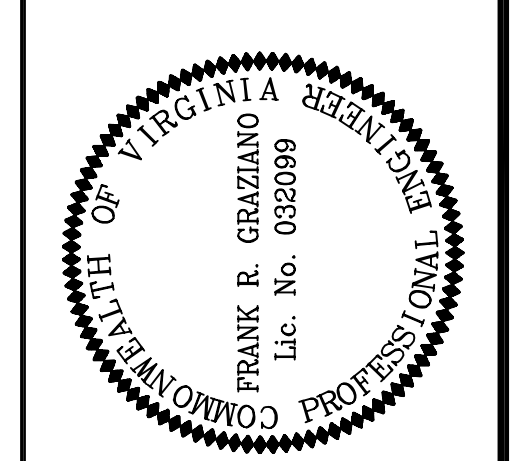

REVISIONS

No.	Date	Description	App. By	Rev. By
1	12/08	REVISED LOC/TEMP. ACCESS PATH		
2	12/08	ALIGNMENT, PROFILE, & STRUCTURES		
3	12/08	BRIDGE DECK ELEVATIONS		
5	12/08	REMOVED TRIB 2 AND UPSTREAM TRIB 1		

DATE: OCTOBER, 2008 SCALE: 1"=20'

Horizontal Datum: VCS NAD 83
Vertical Datum: NGVD 29
Boundary and Topo Source: WSSI and Fairfax Digital Data

Design	Draft	Approved
JBP	JBP	FRG

Sheet #
5 of 63

Computer File Name:
1:20080202\CAV08ENR\IMP\PLAN\GRADING PLAN & PROFILE.DWG