


Northern Virginia Stream Restoration Bank
   
 The Glade - Reach 3
   
 Fairfax County, Virginia
   
 Overall Site Exhibit

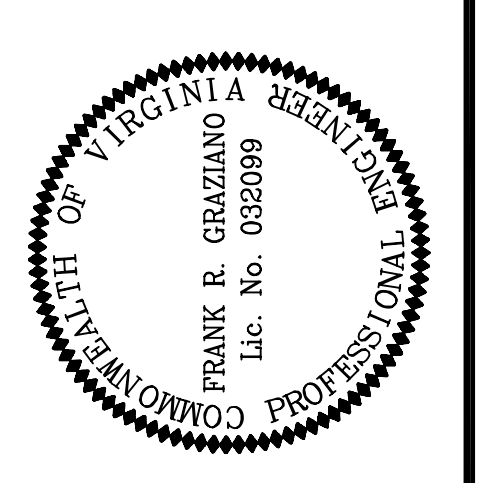

REVISIONS

No.	Date	Description	App. By	Rev. By
1	12/08	REVISED LOC/TEMP. ACCESS PATH		
2	12/08	ALIGNMENT, PROFILE, & STRUCTURES		
3	12/08	BRIDGE DIMENSIONS & DECK ELEVATIONS		
5	12/08	REMOVED STEEPLCHASE ENTRANCE		
8	12/08	ENTRANCE SHIFTED TO AVOID TREES		

DATE: OCTOBER 2008 SCALE: 1" = 60'



Horizontal Datum: VCS NAD 83
   
 Vertical Datum: NGVD 29
   
 Boundary and Topo Source: WSSI and Fairfax Digital Data

Design	Draft	Approved
SLT	SLT	FRG


Sheet #
   
 2 of 82

Computer File Name:
   
 1:2008082010-CAROLINEMR-Subarea
   
 OVERALL SITE EXHIBIT 01.dwg



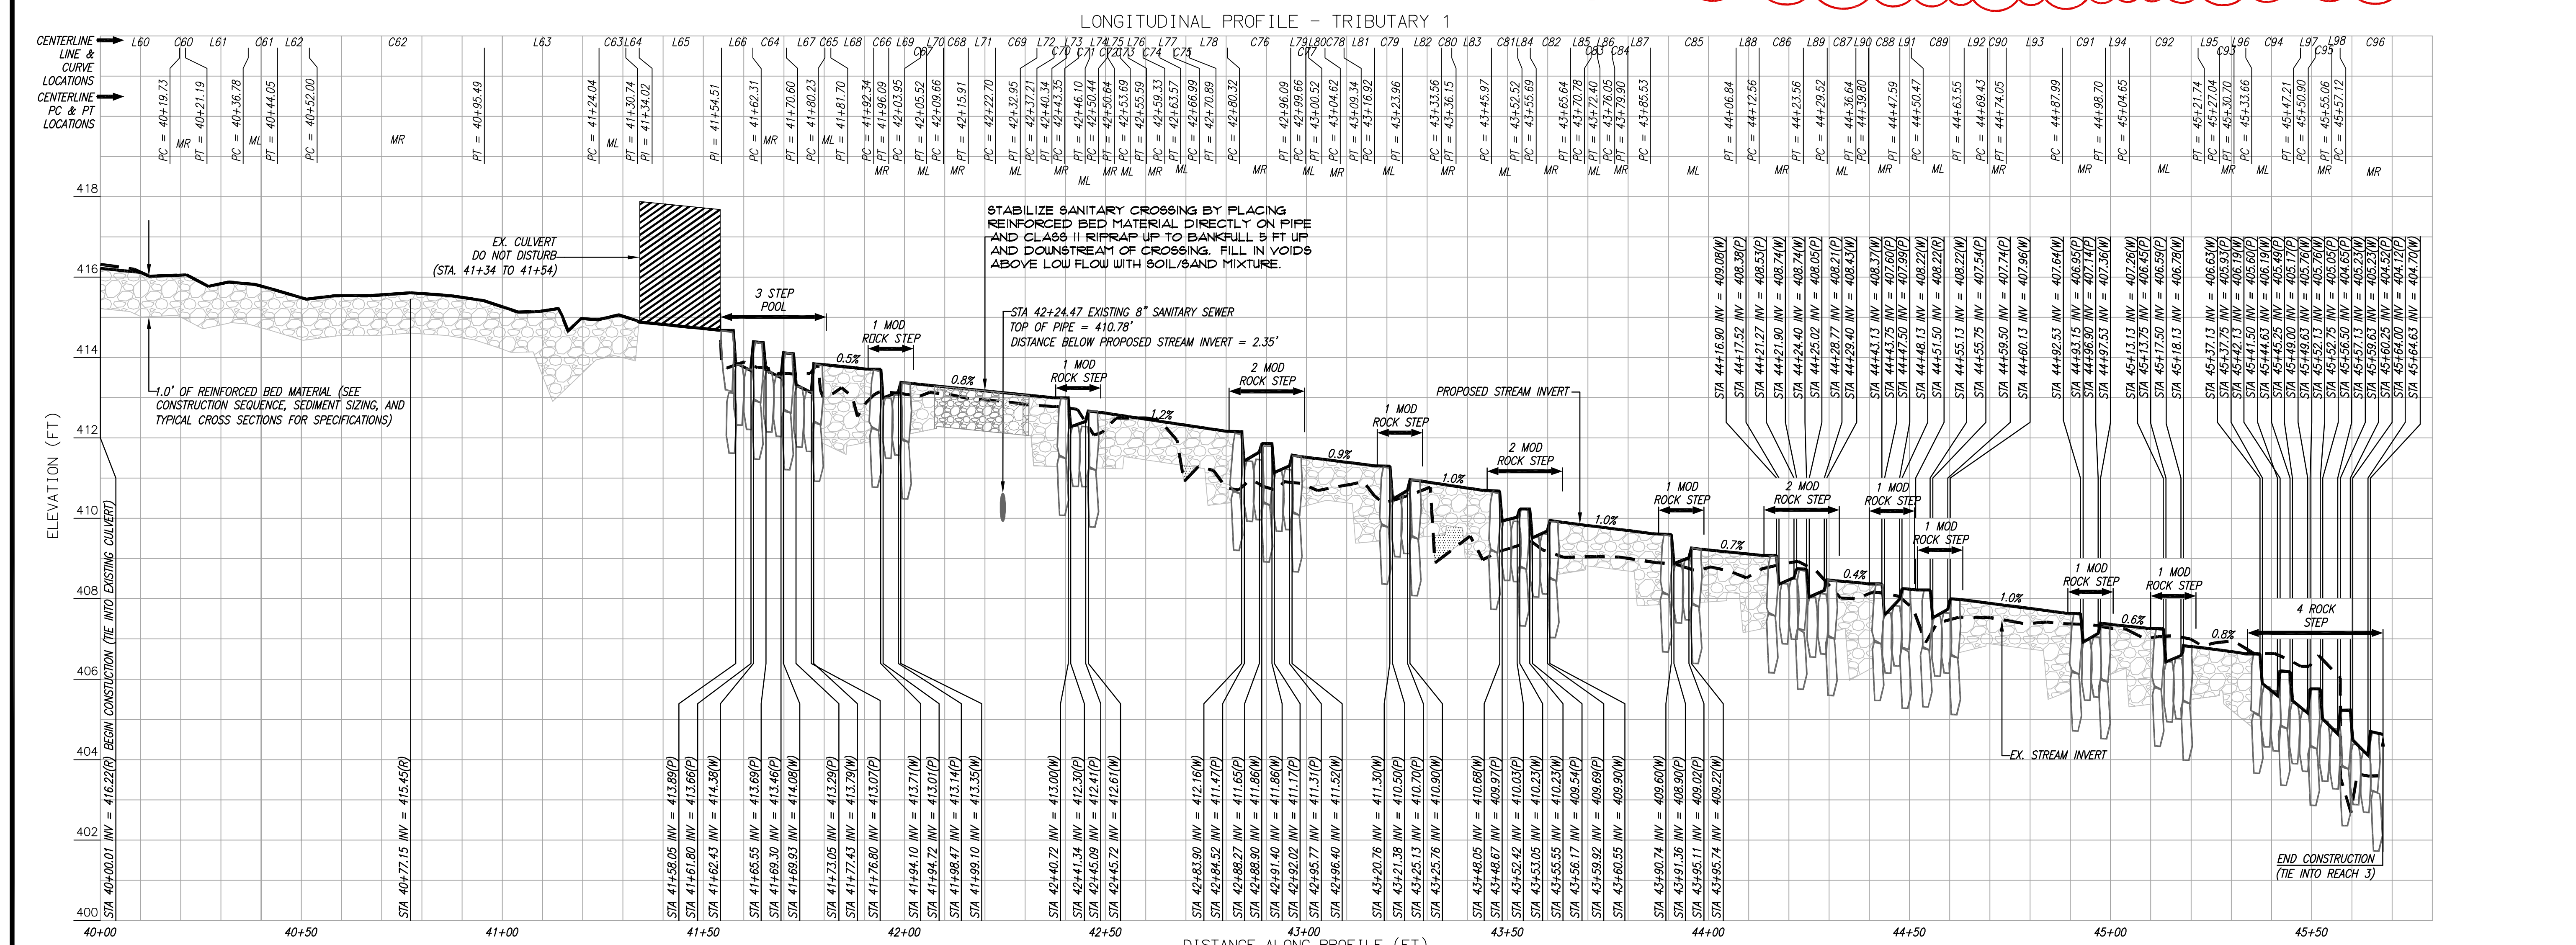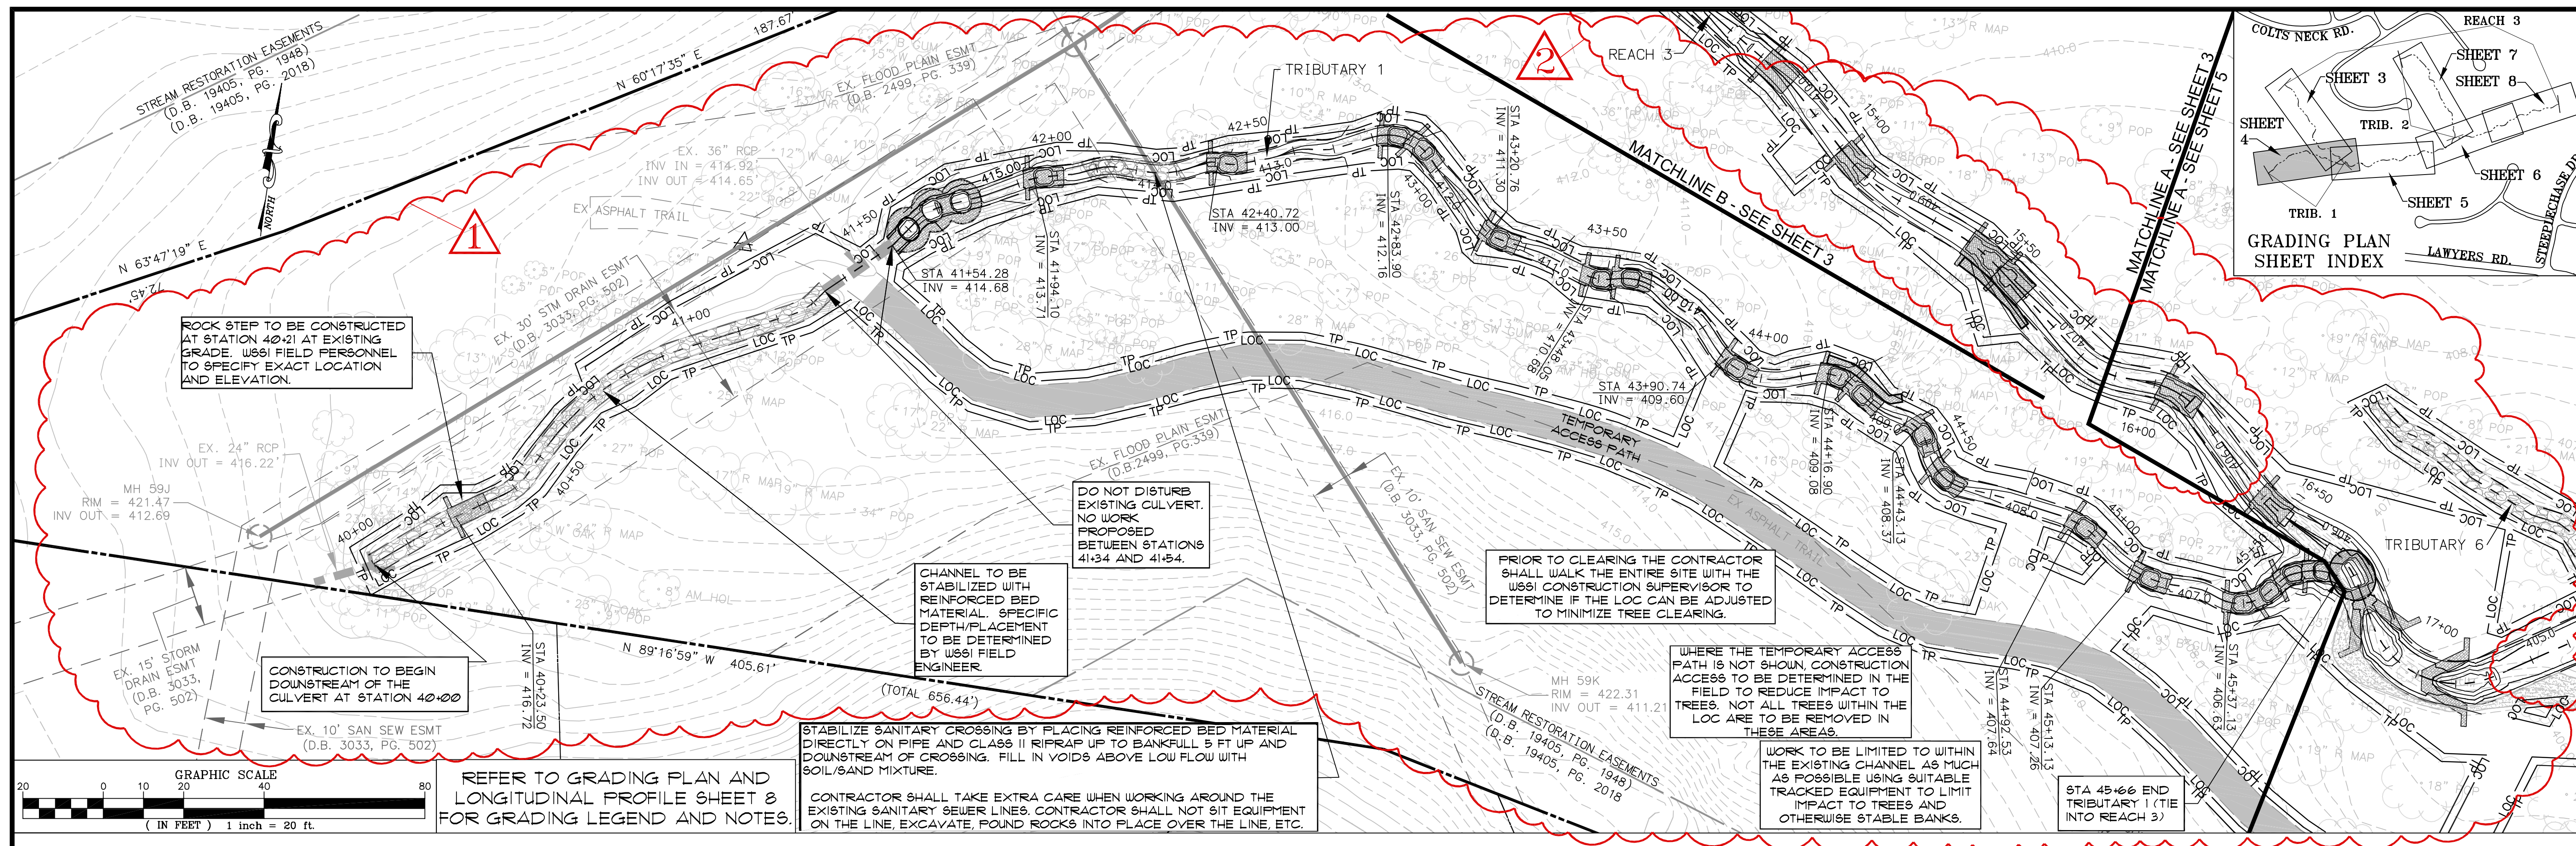

REFER TO GRADING PLAN AND LONGITUDINAL PROFILE SHEET 3 FOR PROFILE LEGEND AND NOTES.

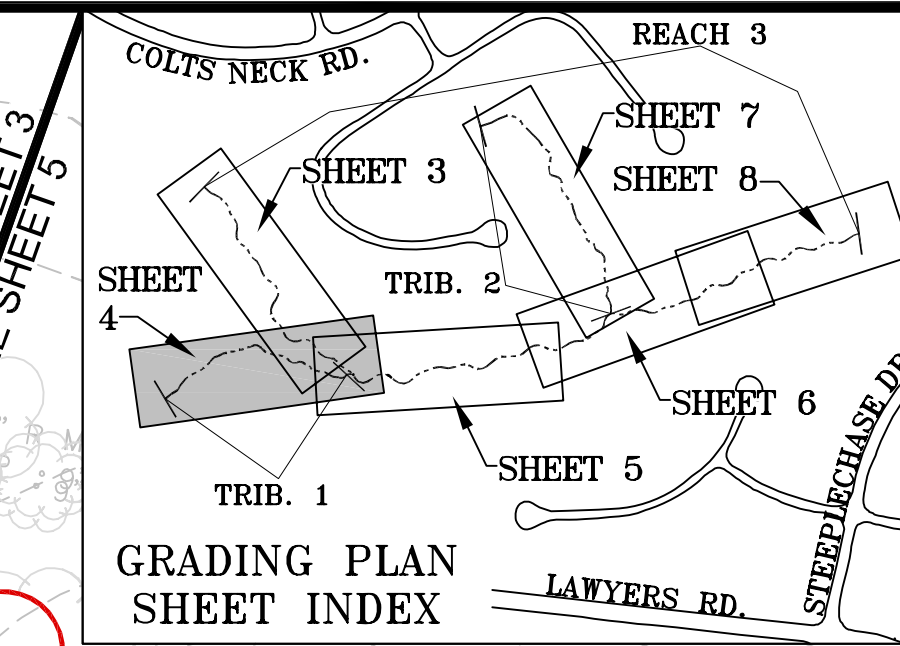


Northern Virginia Stream Restoration Bank  
The Glade - Reach 3

Fairfax County, Virginia

Wetland  
Wetland and Solutions, Inc.  
3300 Wellington Branch Drive, Suite 100 • Gainesville, VA 20155  
Phone 703 679 5600 • Fax 703 679 5601  
wetlandsolutions.com

Copyright © 2009 Wetland Studies and Solutions, Inc.

Grading Plan and Longitudinal Profile (cont'd)

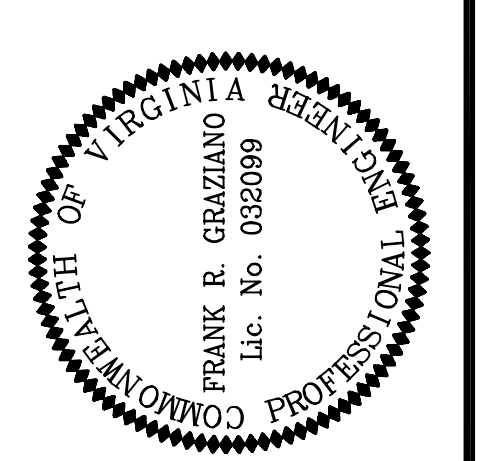

REVISIONS		
No.	Date	Description
1	12/08	REVISED LOC/TEMP. ACCESS PATH
2	12/08	ALIGNMENT, PROFILE, & STRUCTURES

App. By: \_\_\_\_\_  
Rev. By: \_\_\_\_\_



Horizontal Datum: VCS NAD 83  
Vertical Datum: NGVD 29  
Boundary and Topo Source: WSSI and Fairfax Digital Data

Design	Draft	Approved
SLT	SLT	FRG

Sheet #  
4 of 82

Computer File Name: I:\3300WELLINGTON\3300WELLINGTON\3300WELLINGTON\GRADING PLAN AND PROFILE\LONGITUDINAL

DATE: OCTOBER 2008  
SCALE: 1" = 20'

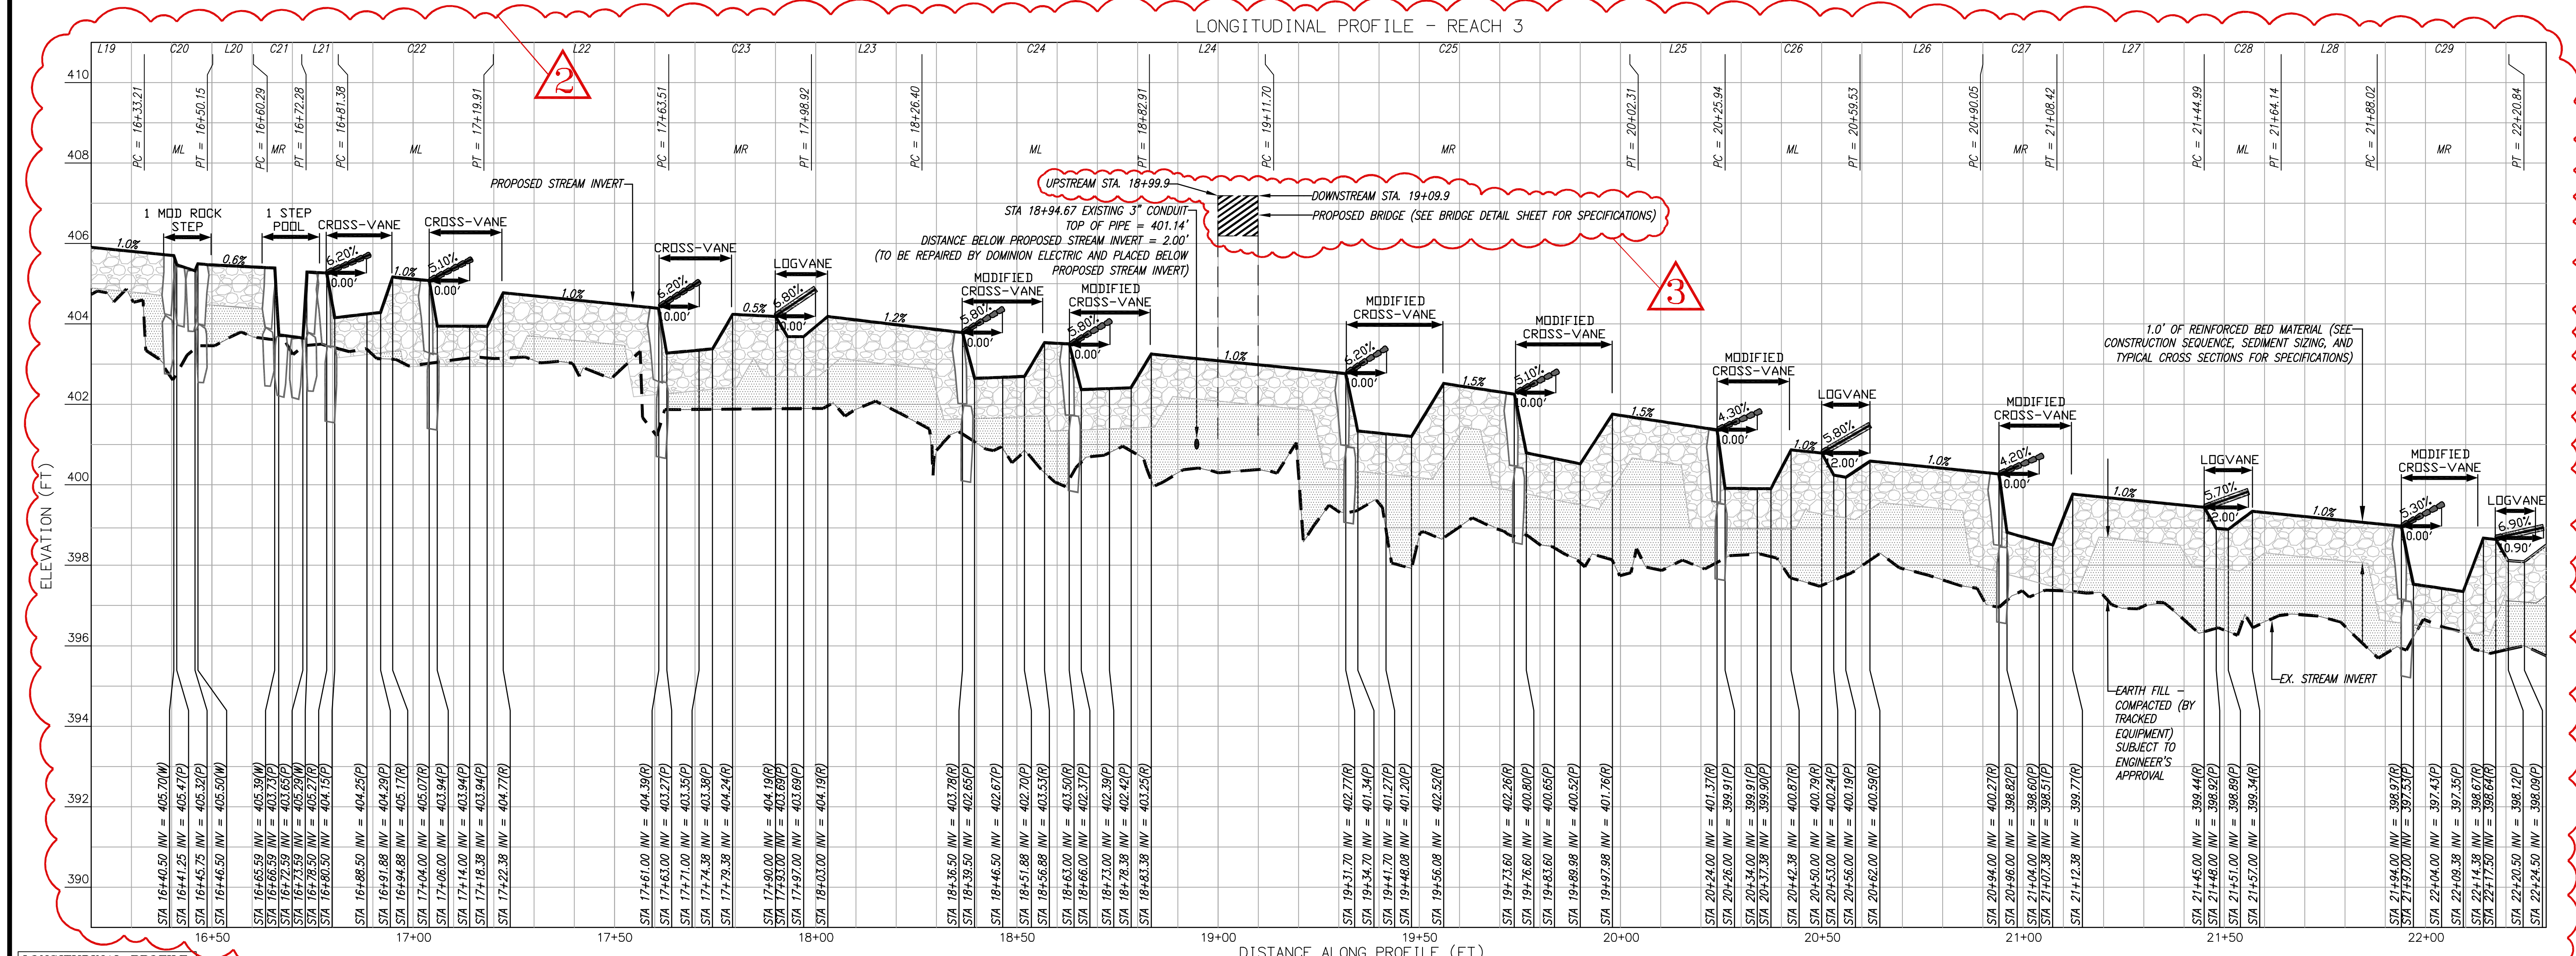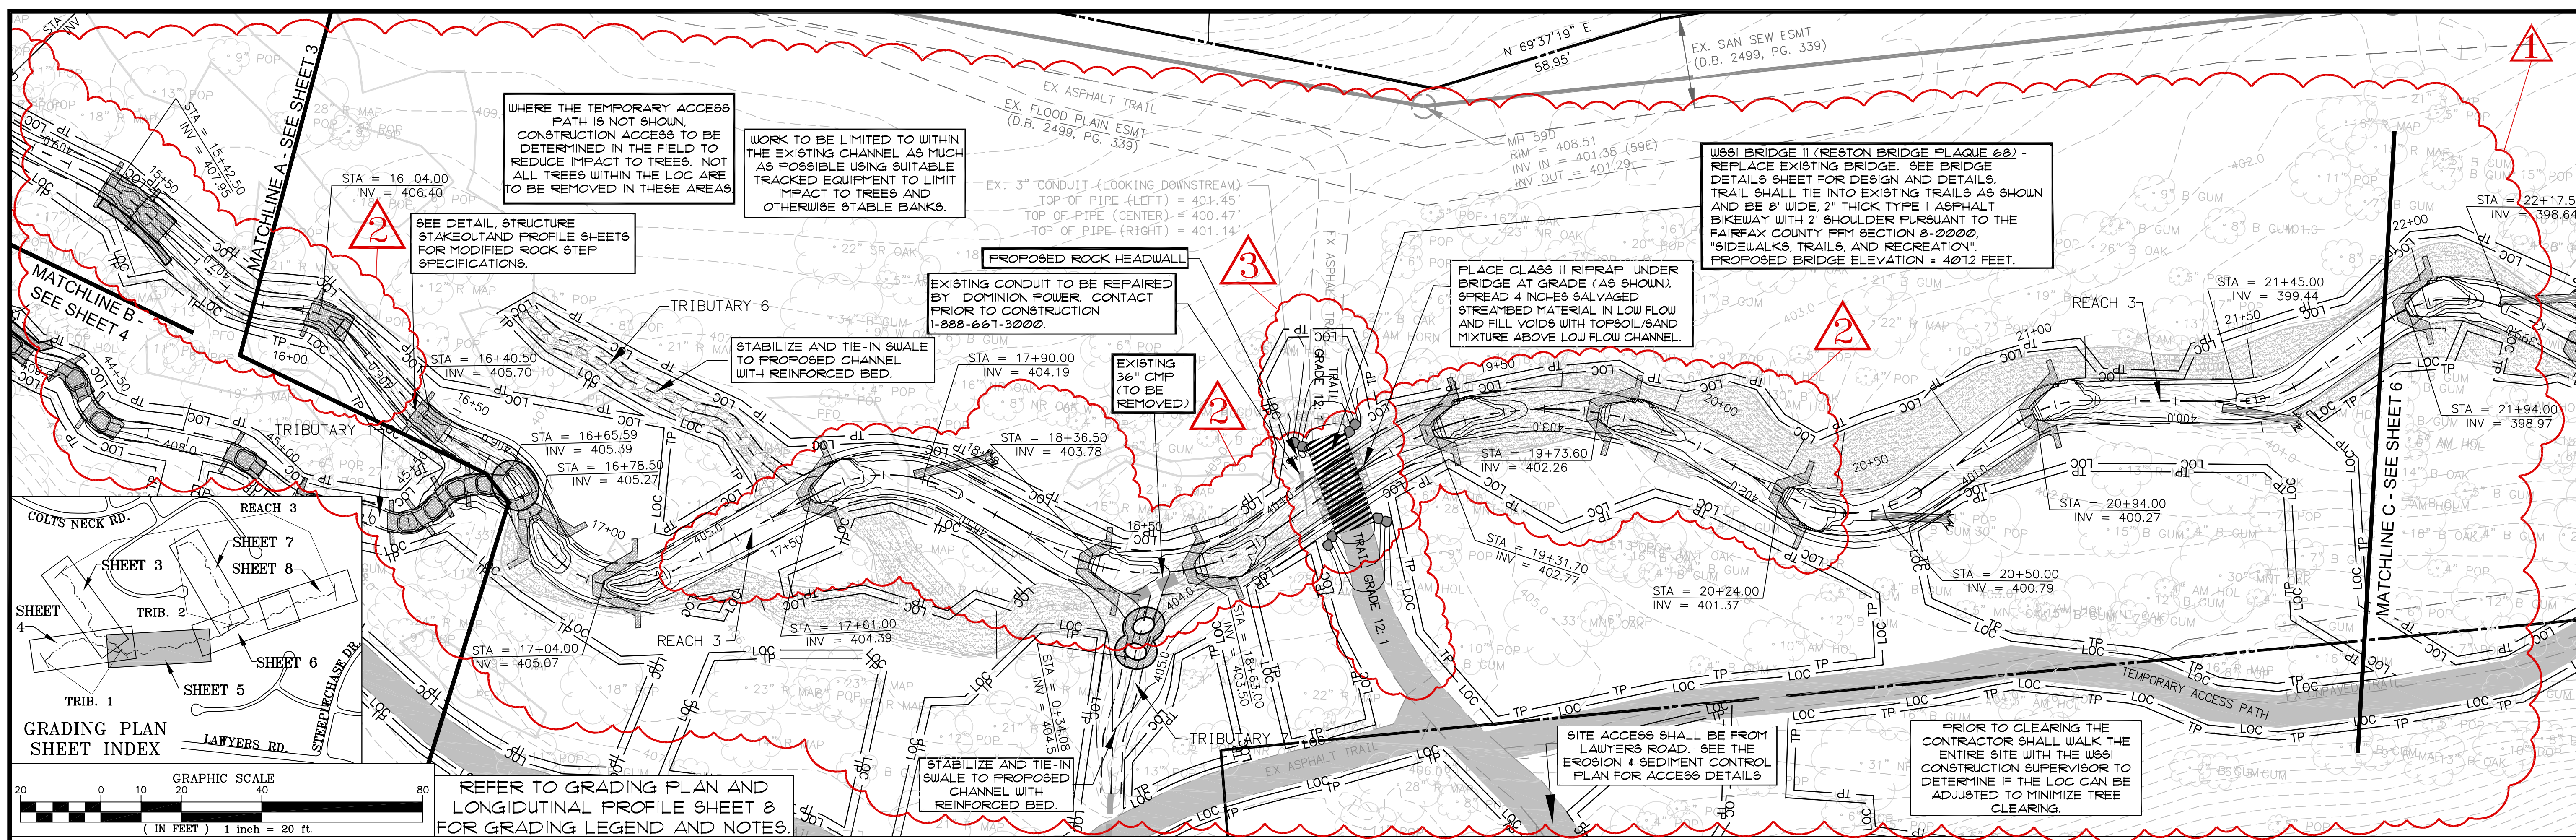

**LONGITUDINAL PROFILE**  
H: 1" = 20'  
SCALE: V: 1" = 2'

**REFER TO GRADING PLAN AND LONGITUDINAL PROFILE SHEET 8 FOR PROFILE LEGEND AND NOTES.**

**Wetland**  
Soil and Solutions, Inc.  
3300 Wellington Branch Drive, Suite 100 • Gainesville, VA 20135  
Phone: 703 679 5600 • Fax: 703 679 5601  
wetlandusa.com

**Northern Virginia Stream Restoration Bank**  
**The Glade - Reach 3**  
Fairfax County, Virginia

**Grading Plan and Longitudinal Profile (cont'd)**

**COMMONWEALTH OF VIRGINIA**  
**ENGINEER**  
FRANK R. GRAZIANO  
Lic. No. 0382099  
**PROFESSIONAL**

No.	Date	Description	App. By	Rev. By
1	12/08	REVISED LOC/TEMP. ACCESS PATH		
2	12/08	ALIGNMENT, PROFILE, & STRUCTURES		
3	12/08	BRIDGE DIMENSIONS & DECK ELEVATIONS		

**REVISIONS**

Horizontal Datum: VCS NAD 83  
Vertical Datum: NGVD 29  
Boundary and Topo Source: WSSI and Fairfax Digital Data



Design: SLT  
Draft: SLT  
Approved: FRG

Sheet #  
5 of 82

DATE: OCTOBER 2008  
SCALE: 1" = 20'

Computer File Name:  
L:\0382099\0382099.dwg



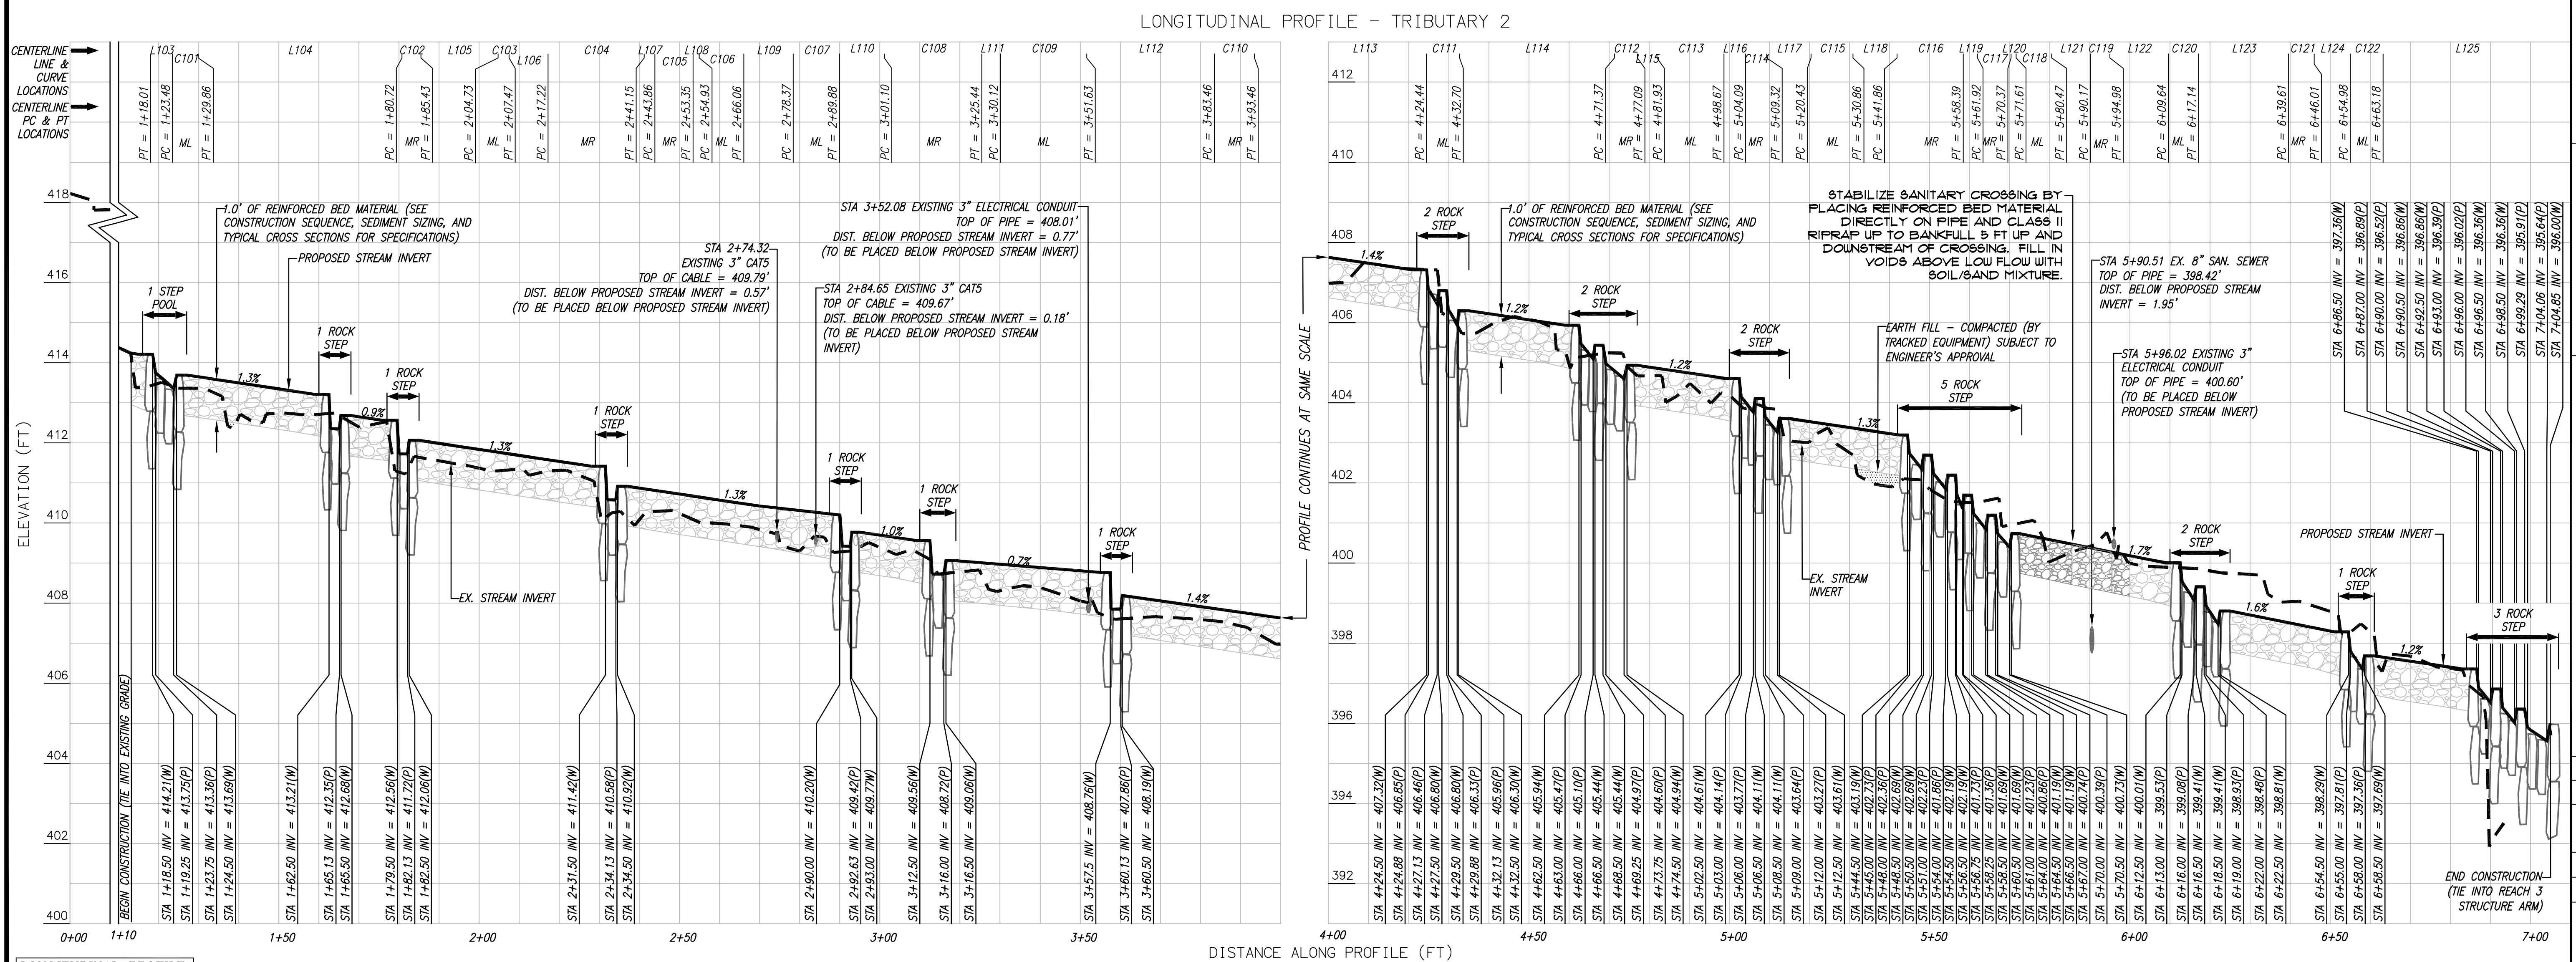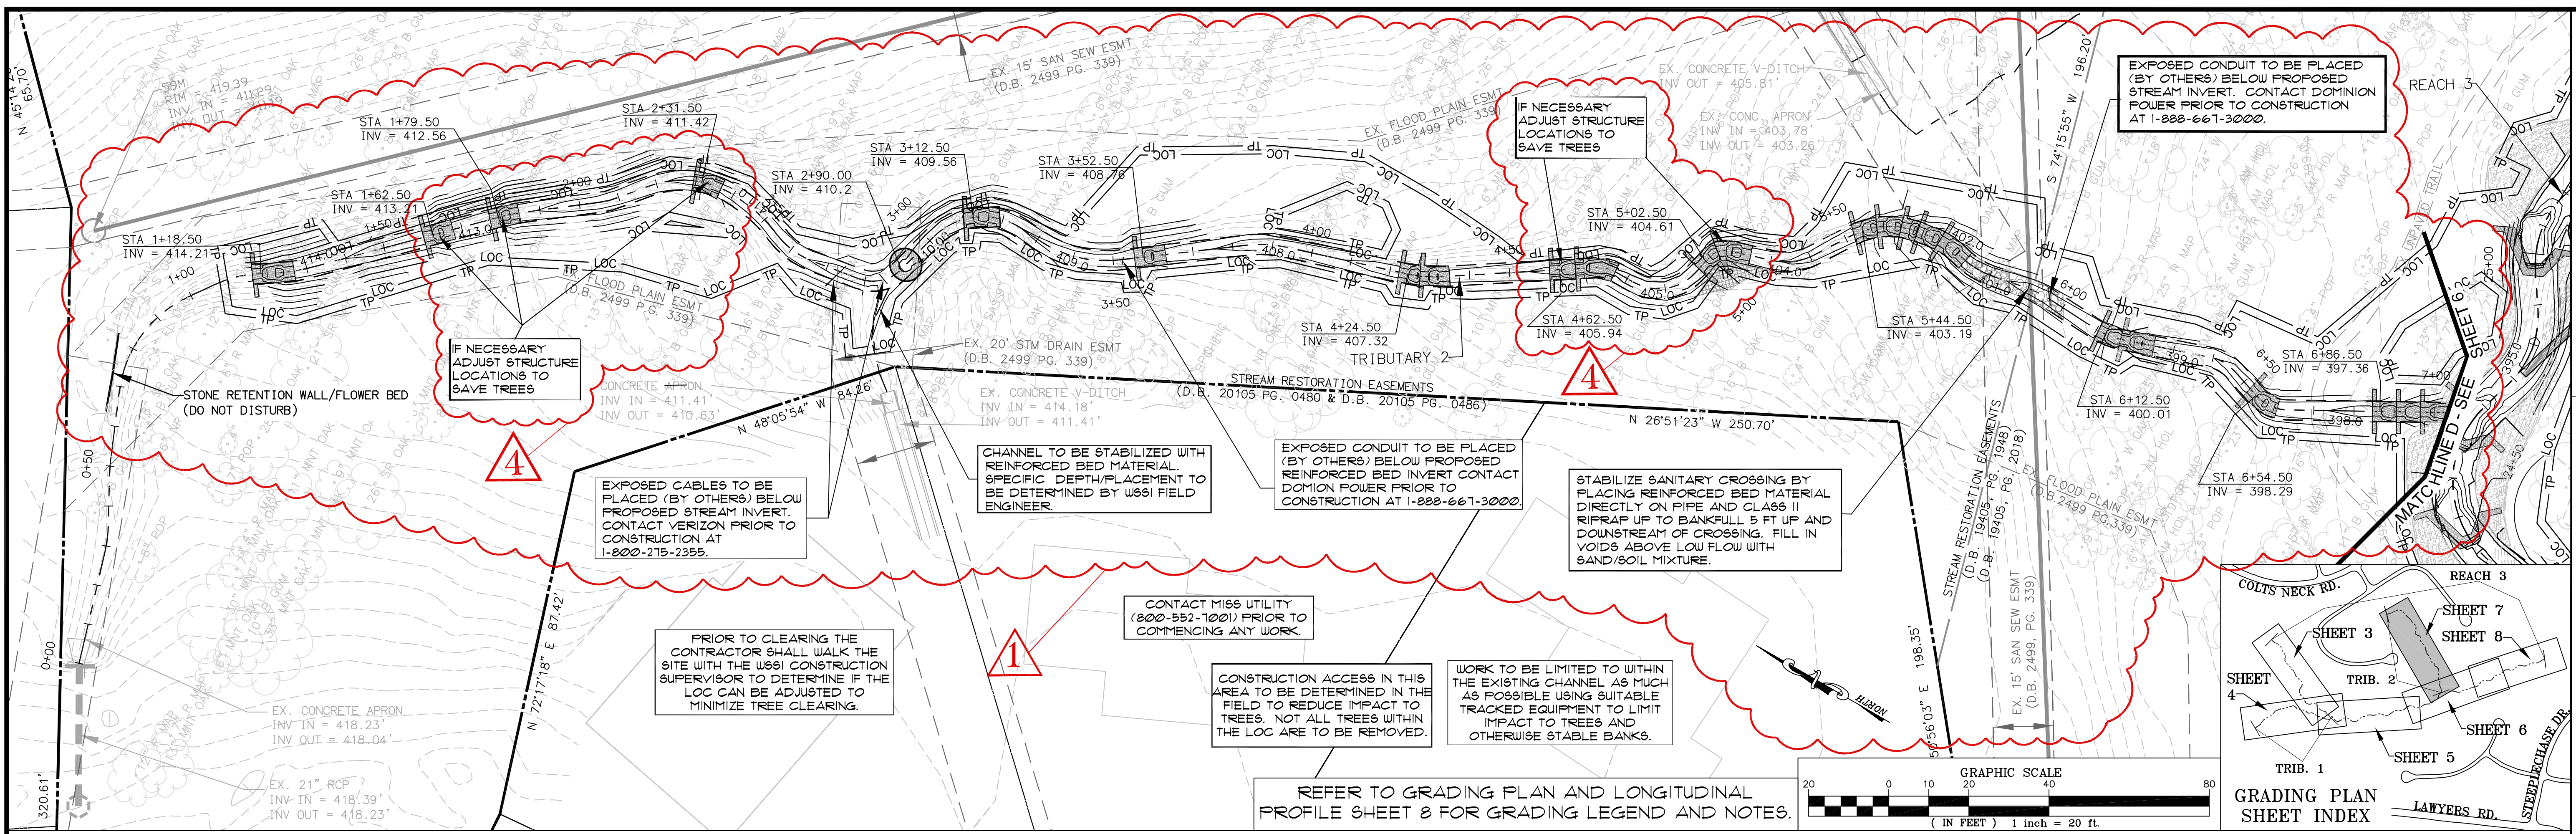

Wetland  
Soils and Solutions, Inc.  
3300 Wellington Branch Drive, Suite 100 • Gainesville, VA 20155  
Phone 703 679 5600 • Fax 703 679 5601  
www.wetland.com

Northern Virginia Stream Restoration Bank  
The Glade - Reach 3  
Fairfax County, Virginia

Grading Plan and Longitudinal Profile (cont'd)

Copyright © 2009 Wetland Soils and Solutions, Inc.

REVISIONS





No.	Date	Description
1	12/08	REVISED LOC/TEMP. ACCESS PATH
4	12/08	ADDITIONAL GRADING NOTES

Horizontal Datum: VCS NAD 83  
Vertical Datum: NGVD 29  
Boundary and Topo Source: WSSI and Fairfax Digital Data

Design	Draft	Approved
SLT	SLT	FRG


Sheet # 7 of 82  
DATE: OCTOBER 2008  
SCALE: 1" = 20'

Computer File Name: I:\30062008\30062008\30062008.dwg  
DRAWN BY: JLR

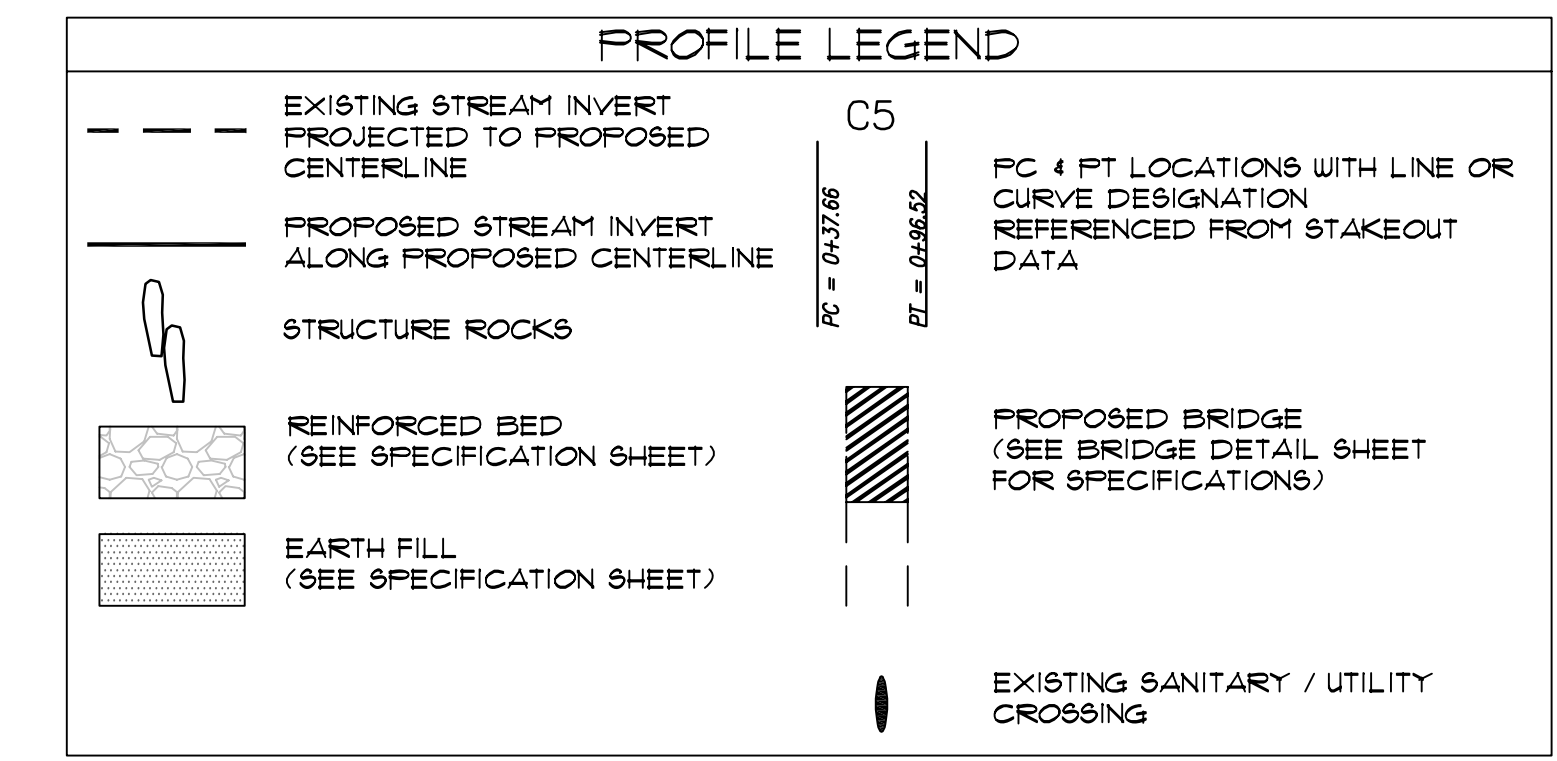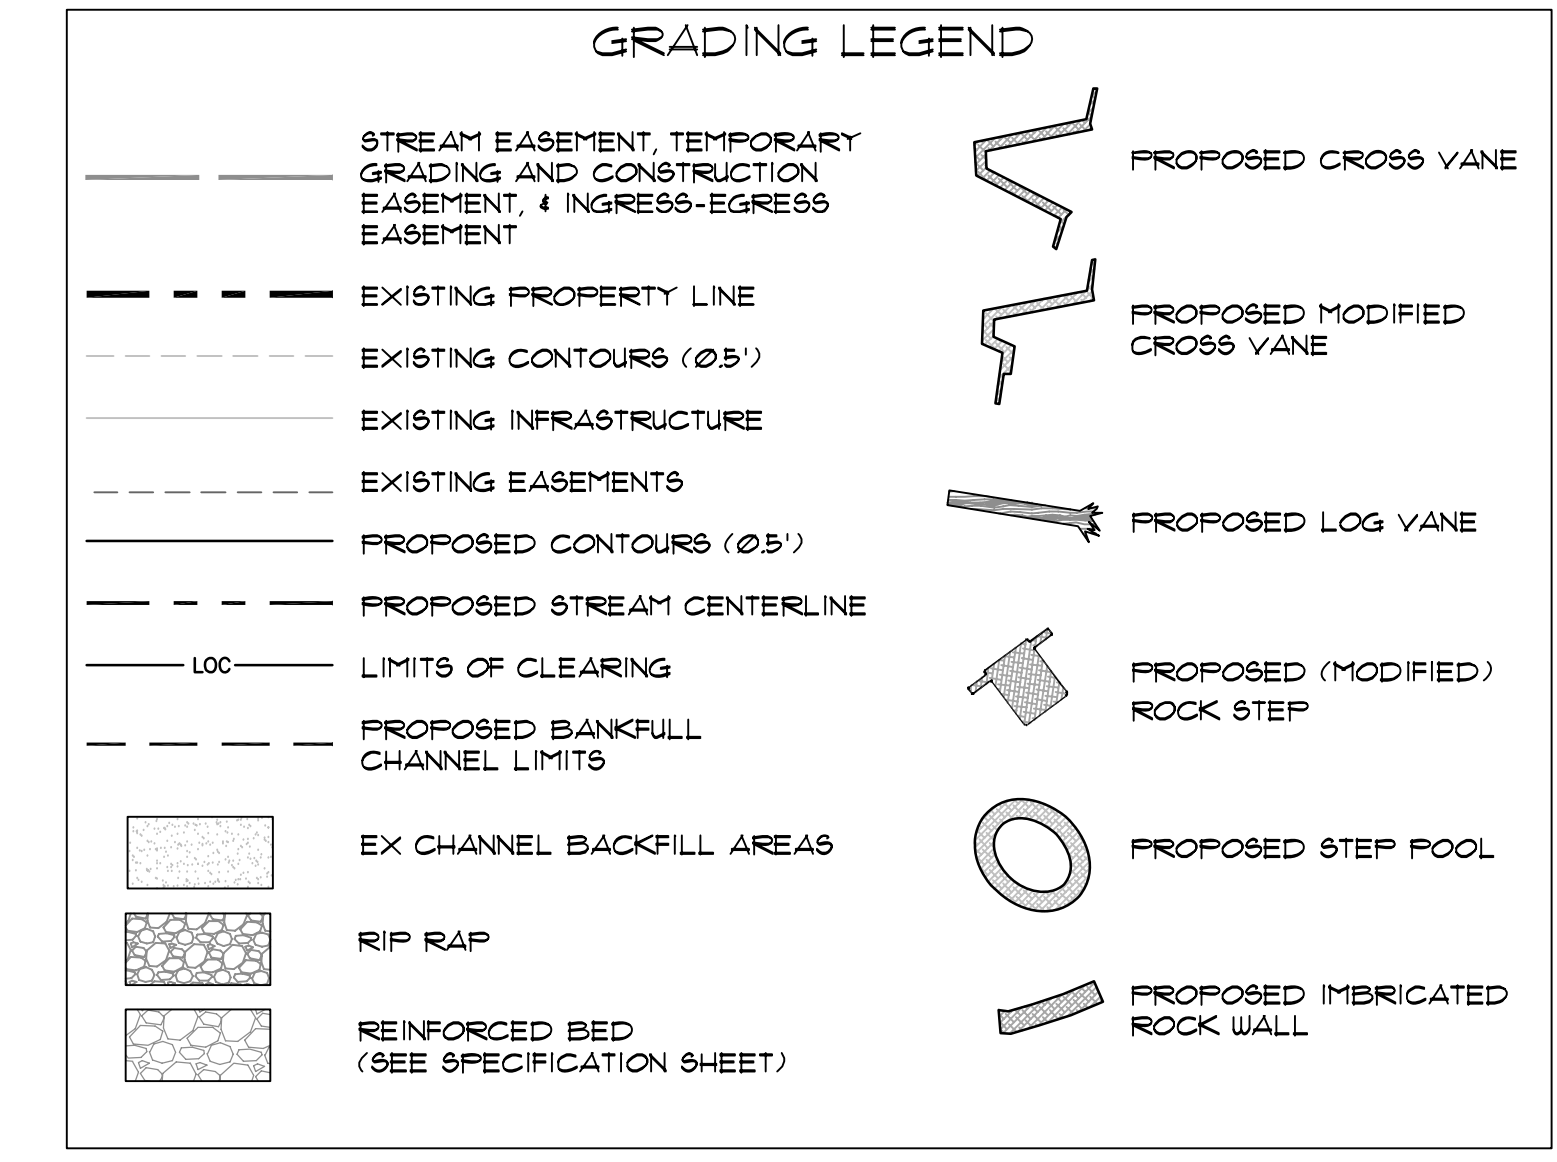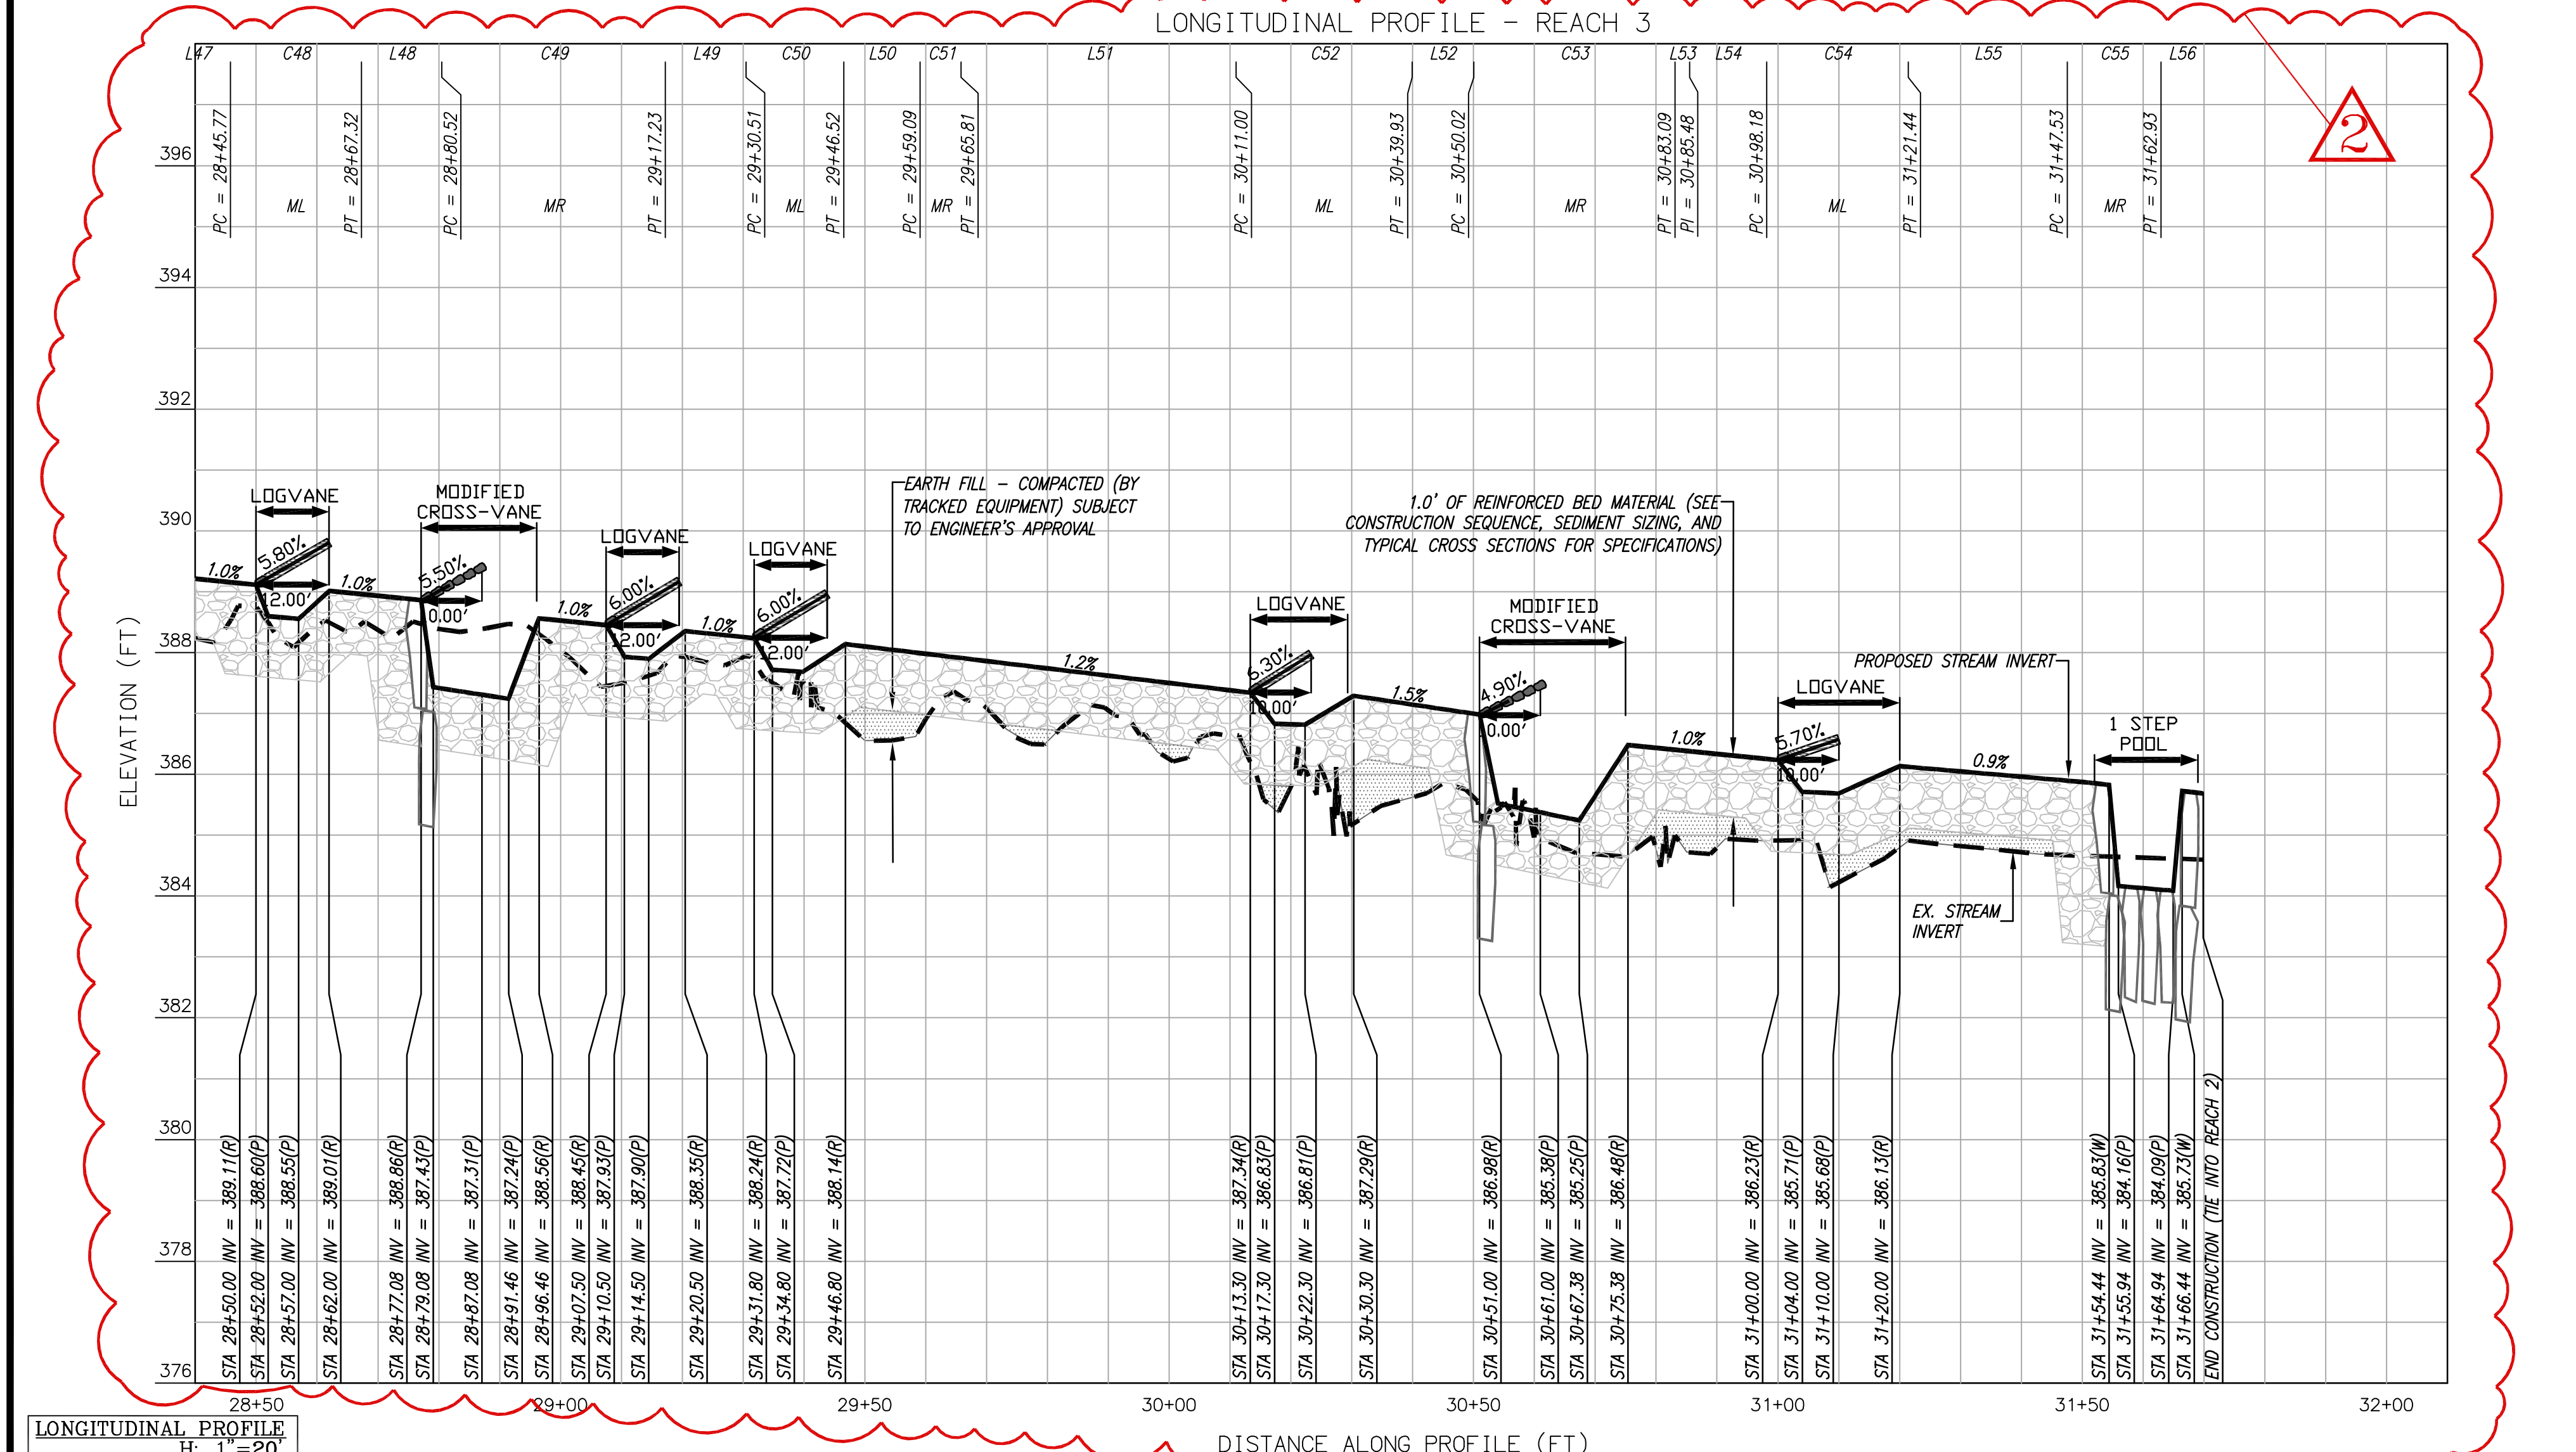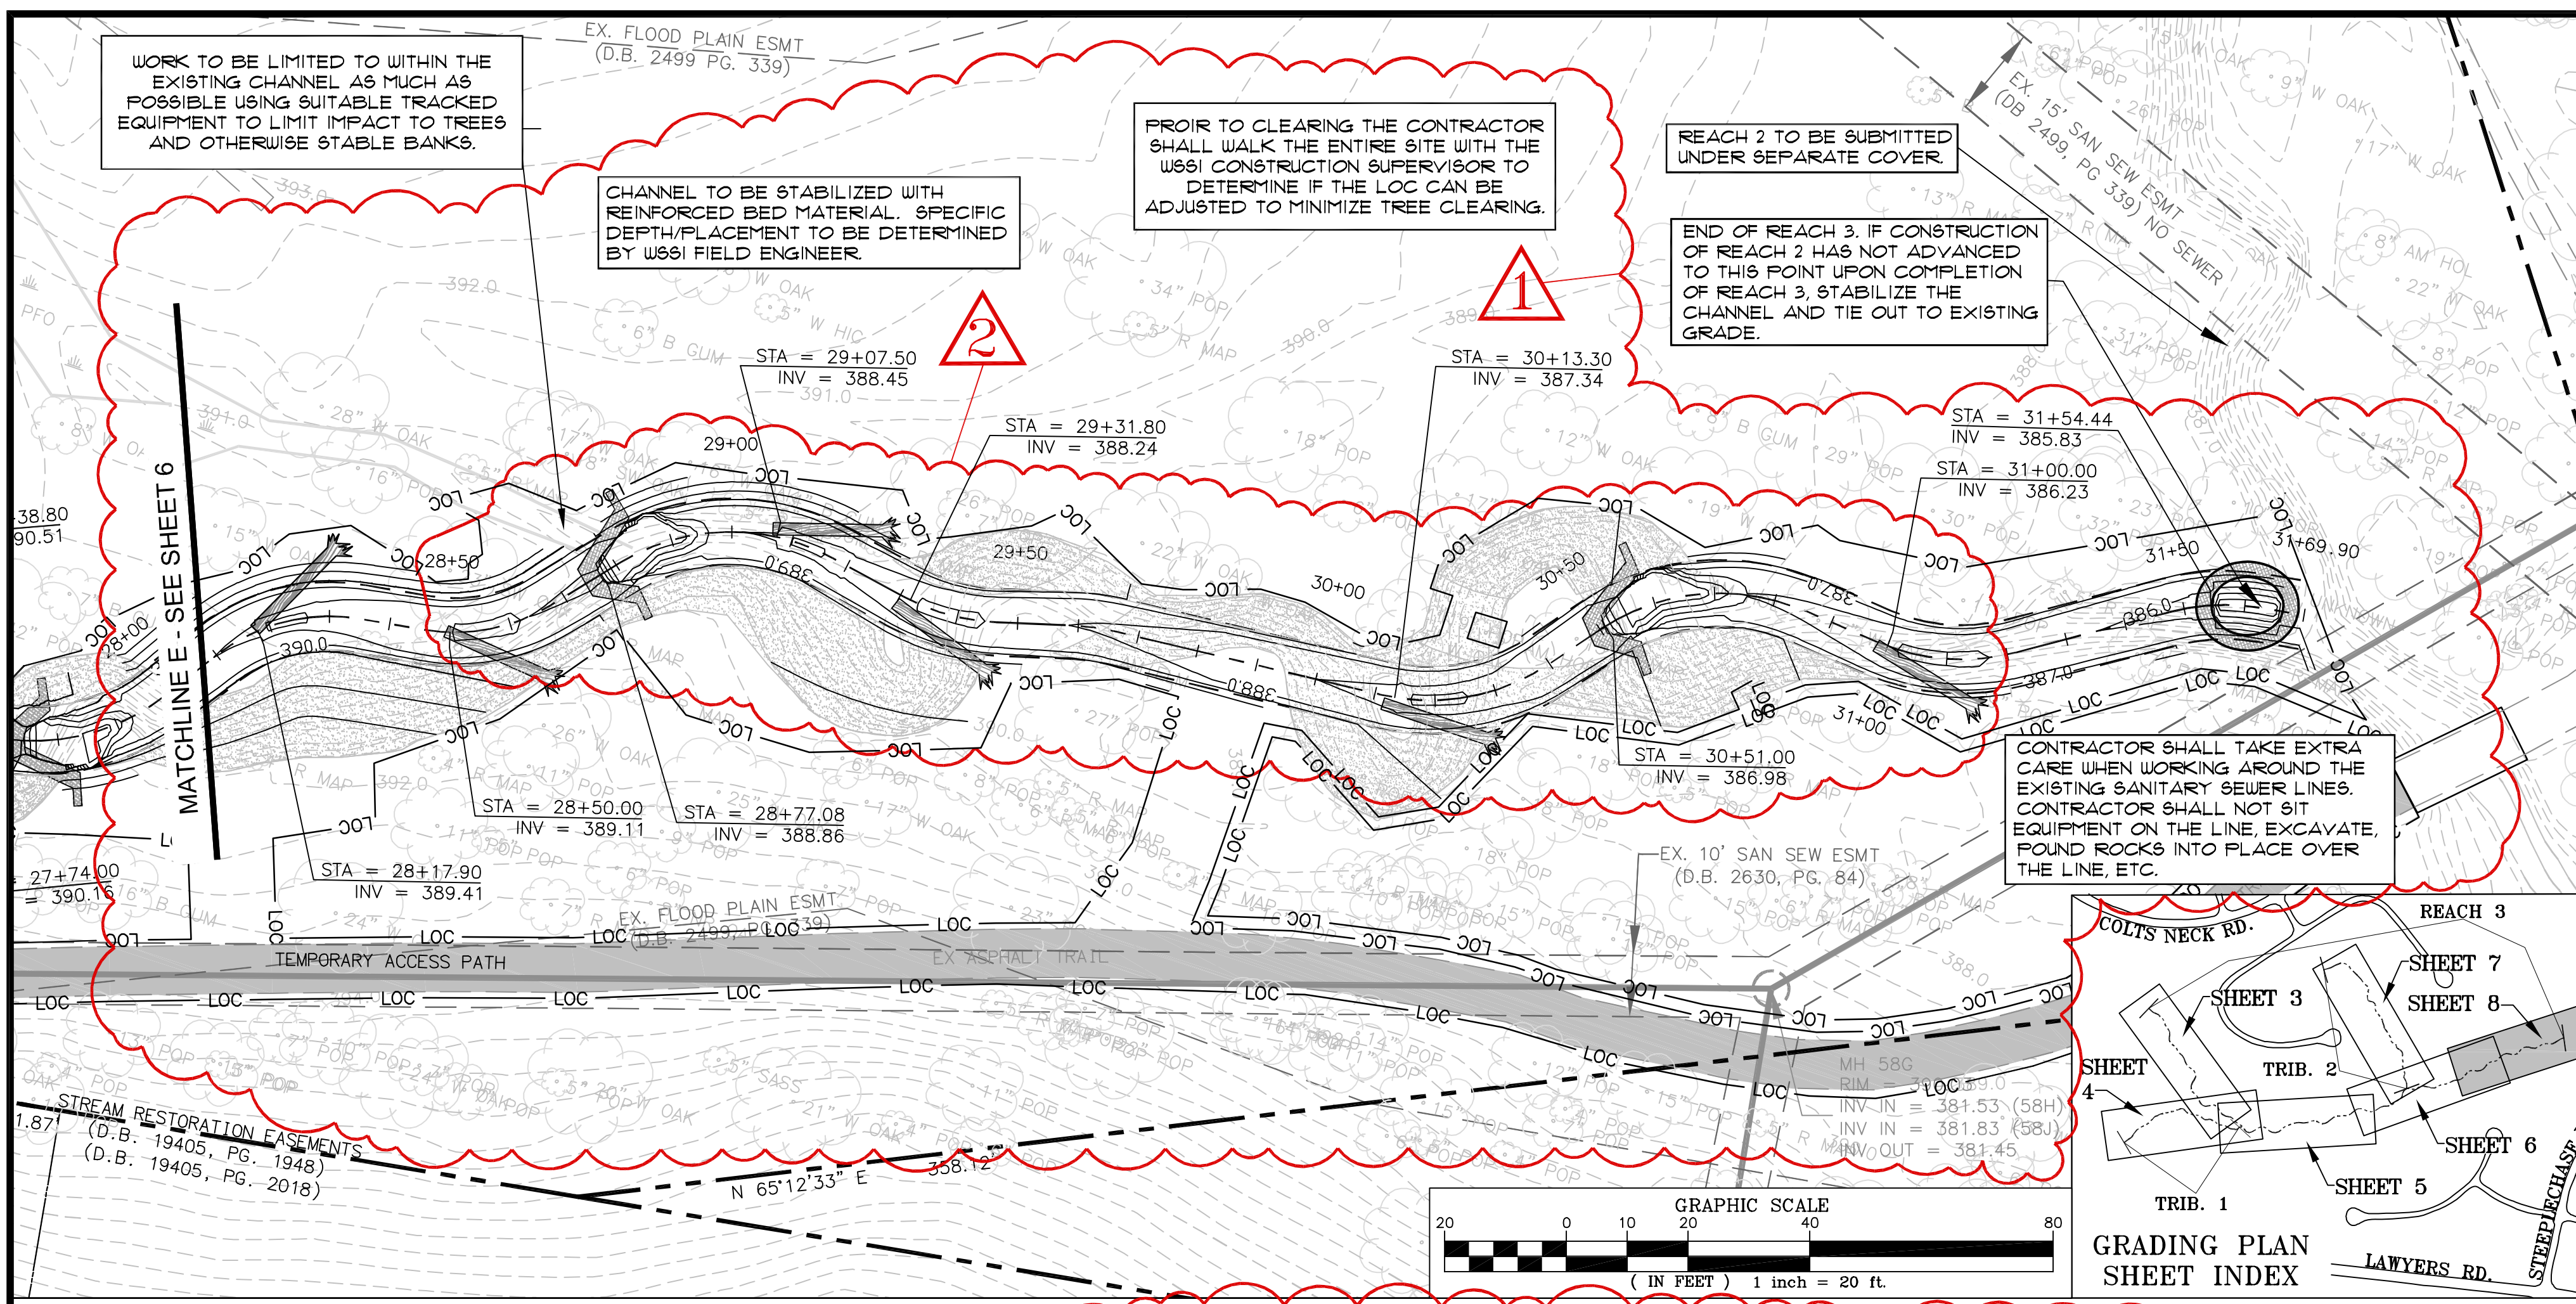

- GRADING NOTES:**
- PROPOSED CONTOURS ARE INTENDED TO DEPICT OVERALL GRADING CONCEPT. DUE TO IRREGULARITY OF ROCK SHAPES, CONTOURS DEPICTING POOL GRADING WITHIN STRUCTURES ARE APPROXIMATE. SPECIFICATIONS FOR GRADING IN VICINITY OF STRUCTURES ARE PROVIDED ON THE TYPICAL SECTIONS AND CONSTRUCTION DETAILS SHEETS. THE SPECIFICATIONS IN THE CONSTRUCTION DETAILS TAKE PRECEDENCE OVER THE CONTOURS DEPICTED ON THE GRADING PLAN.
  - TREE PROTECTION FENCING SHALL BE PLACED AROUND ALL AREAS OF TREES TO BE PRESERVED ADJACENT TO THE LIMITS OF CLEARING AND GRADING.
  - PRIOR TO CLEARING THE CONTRACTOR SHALL WALK THE SITE WITH THE WETLAND STUDIES AND SOLUTIONS, INC. CONSTRUCTION SUPERVISOR TO DETERMINE IF THE LOC CAN BE ADJUSTED TO MINIMIZE TREE IMPACTS.
  - REFER TO GEOMETRY DETAILS AND PLAN FOR ALL STREAM INFORMATION (INCLUDING TRAVERSE LOCATIONS AND ELEVATIONS).
  - ALL STREAM BEDS REQUIRE 1.0 FT OF REINFORCED BED MATERIAL. FOR CLARITY IT IS NOT SHOWN IN STREAM BEDS WHERE GRADING IS DEPICTED.

- SEQUENCE OF CONSTRUCTION:**
- PRIOR TO THE START OF ANY EARTH DISTURBANCE THE CONTRACTOR SHALL NOTIFY COE IN ACCORDANCE WITH THE APPROVED PERMIT. IN ADDITION, AN ON-SITE PRE-CONSTRUCTION MEETING SHALL BE HELD TO ENSURE THAT ALL AFFECTED PARTIES (DESIGN ENGINEER, CONTRACTOR, COUNTY STAFF, OWNER, AND PROJECT MANAGER) FULLY UNDERSTAND THE CONSTRUCTION SEQUENCING.
  - THE CONTRACTOR SHALL BE RESPONSIBLE FOR CONTACTING MISS UTILITY AT 1-800-552-7001 FOR THE LOCATION OF ALL PUBLIC AND PRIVATE UTILITY LINES, PIPES, CABLES, AND ASSOCIATED FEATURES PRIOR TO ANY CONSTRUCTION WORK; ALL UTILITIES SHALL BE CLEARLY IDENTIFIED PRIOR TO CONSTRUCTION.
  - PRIOR TO ANY EARTH DISTURBING ACTIVITIES ALL NECESSARY EROSION AND SEDIMENT CONTROL MEASURES AND DEVICES SHALL BE INSTALLED AS SPECIFIED ON THE EROSION & SEDIMENT CONTROL.
  - STAKE OUT THE NEW STREAM ALIGNMENT AS SHOWN ON THE GEOMETRY PLAN. PC AND PT POINTS SHALL BE STAKED ALONG THE CENTERLINE AND AT 25-FOOT OFFSETS, IDENTIFIED BY CORRESPONDING CENTERLINE STATION, ON EACH SIDE OF THE PROPOSED CHANNEL. THE CENTER OF EACH CURVE SHALL BE STAKED AND MARKED WITH THE CORRESPONDING RADIUS OF CURVATURE. VERTICAL CONTROL SHALL BE CLEARLY MARKED AT SEVERAL LOCATIONS ALONG THE PROPOSED CHANNEL.
  - CONSTRUCTION SHALL PROCEED FROM UPSTREAM TO DOWNSTREAM, UNLESS AN ALTERNATIVE SEQUENCE IS APPROVED BY THE FIELD ENGINEER.
  - NO WORK SHALL BE STARTED THAT CANNOT BE COMPLETED AND STABILIZED IN ONE DAY.
  - EXCAVATE STREAM CHANNEL TO THE SUBGRADE.
  - PLACE REINFORCED SUBSTRATE MIXTURE IN THE CHANNEL BOTTOM (SEE THIS SHEET FOR MIXTURE SPECIFICATIONS). PRIOR TO PLACING THE ROCK IN THE CHANNEL THE CONTRACTOR SHALL MIX ALL SUBSTRATE COMPONENTS TOGETHER TO ENSURE A UNIFORM MIX IS PLACED THROUGHOUT THE CHANNEL.
  - GRADE THE REMAINING PORTION OF THE CHANNEL AS SHOWN ON THE PLAN. TIE OUT SLOPES SHALL NOT EXCEED 2:1.
  - UPON COMPLETION OF WORK, ALL E&S MEASURES ARE TO REMAIN IN PLACE UNTIL FINAL SITE STABILIZATION IS ACHIEVED, WITH THE EXCEPTION OF THE SANDBAG DIKES AND THE PUMP AROUND DIVERSION.

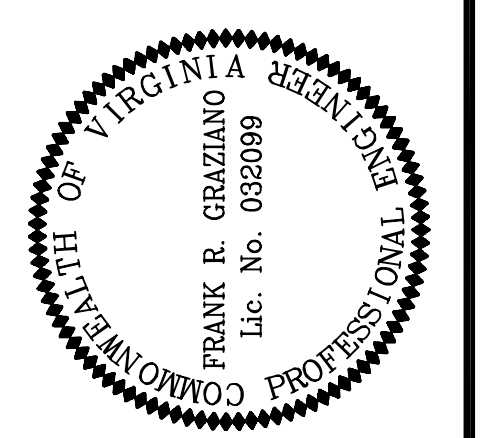

REVISIONS			
No.	Date	Description	App. By
1	12/08	REVISED LOC/TEMP. ACCESS PATH	
2	12/08	ALIGNMENT, PROFILE, & STRUCTURES	

DATE: OCTOBER 2008  
SCALE: 1" = 20'