


LONGITUDINAL PROFILE - REACH 4A (STA 11+00 TO STA 16+00)

REFER TO SHEET 8 FOR PROFILE AND GRADING LEGEND

LONGITUDINAL PROFILE SCALE: H: 1"=20' V: 1"=2'

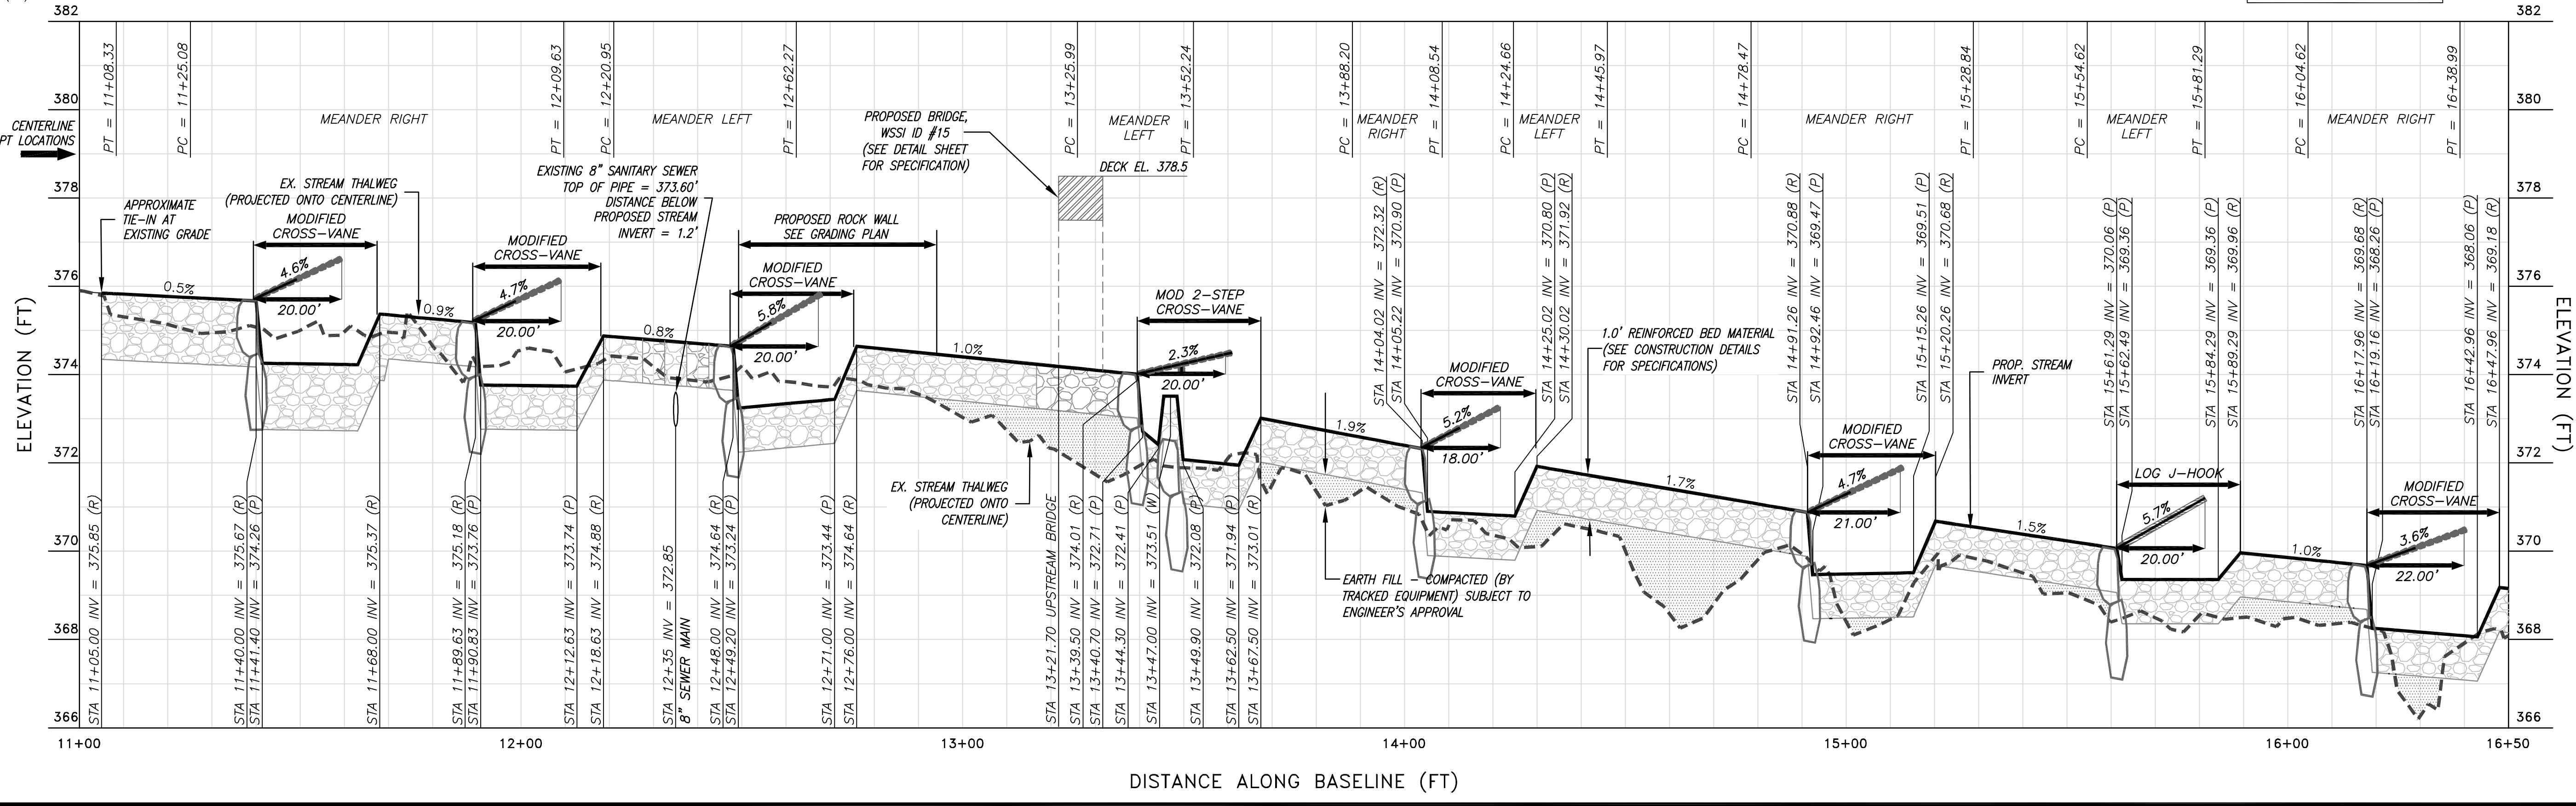

Wetland
Studies and Solutions, Inc.
5300 Wellington Branch Drive, Suite 100 • Gainesville, VA 20155
Phone 703 679 5600 • Fax 703 679 5401
wetlandstudies.com

Northern Virginia Stream Restoration Bank
The Glade - Reach 4A
Fairfax County, Virginia

Grading Plan and Longitudinal Profile
Copyright © 2009 Wetland Studies and Solutions, Inc.

COMMONWEALTH OF VIRGINIA
REGISTERED PROFESSIONAL ENGINEER
FRANK R. GRAZIANO
Lic. No. 0320099

No.	Date	Description	App. By	Rev. By

REVISIONS

Horizontal Datum: VCS NAD 83
Vertical Datum: NGVD 29
Boundary and Topo Source: WSSI and Fairfax Digital Data

Design	Draft	Approved
KLS	KLS	FRG

Sheet #
3 of 105

Computer File Name:
1:2009052010.AC484018281010.PDF
GRADING PLAN & PROFILE 01.dwg

DATE: MAY 2009
SCALE: 1" = 20'