




GRADING PLAN SHEET INDEX

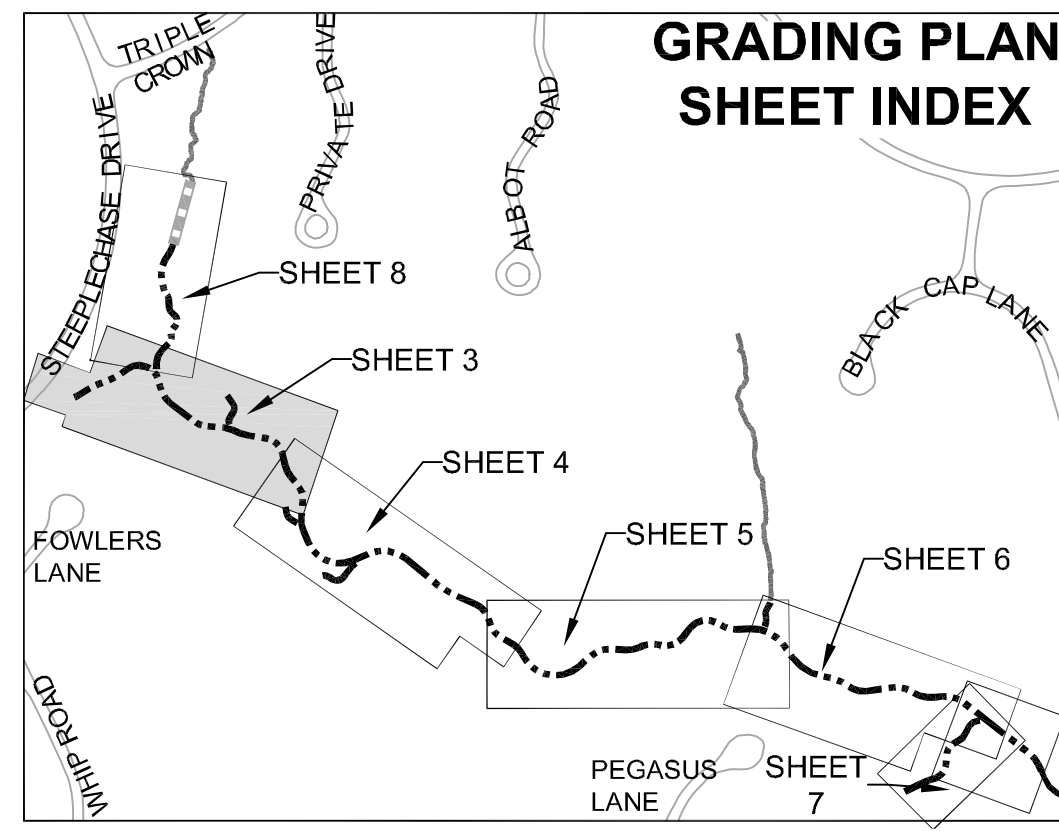

GRAPHIC SCALE
0 10 20 40 60 80
(IN FEET) 1 inch = 20 feet

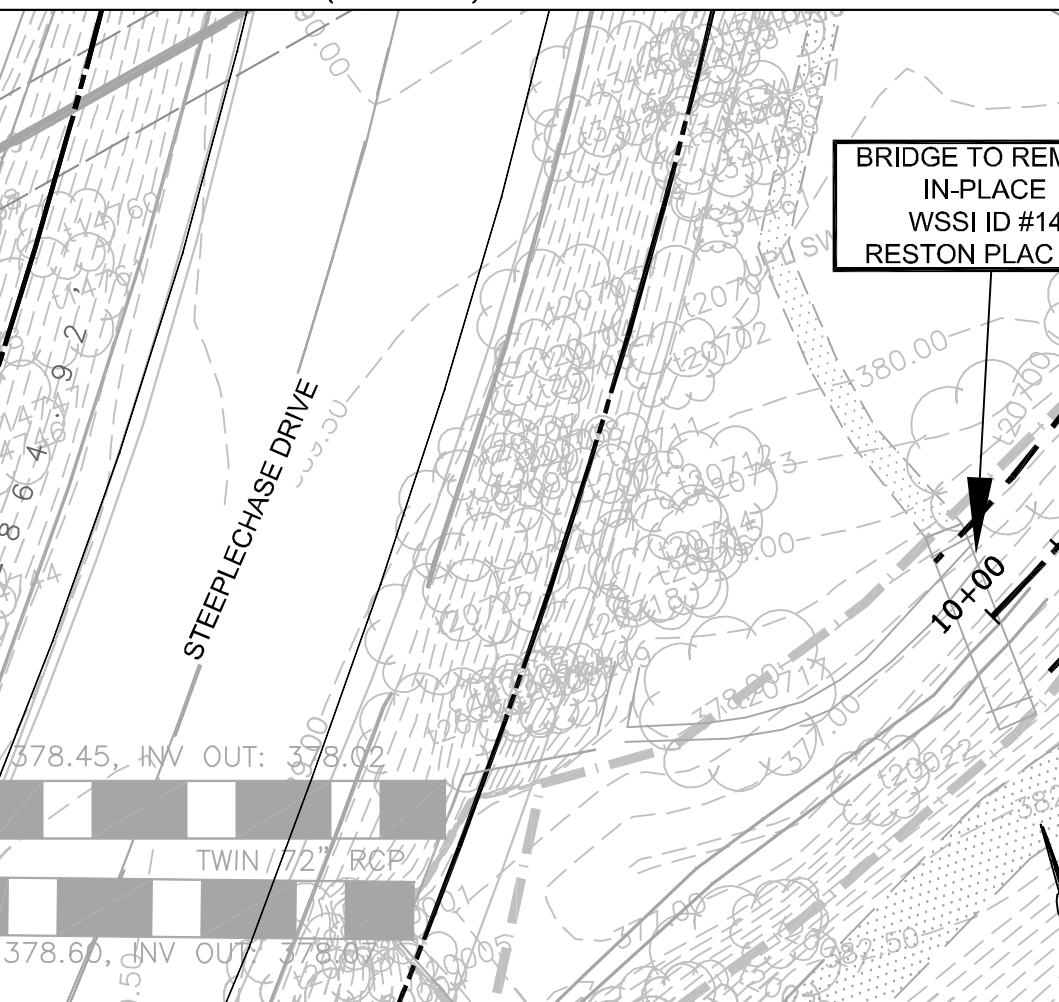


SEE CONSTRUCTION DETAILS FOR TYPICAL SECTION INFORMATION.
CROSS SECTION SCALE: H: 1" = 20' V: 1" = 2'

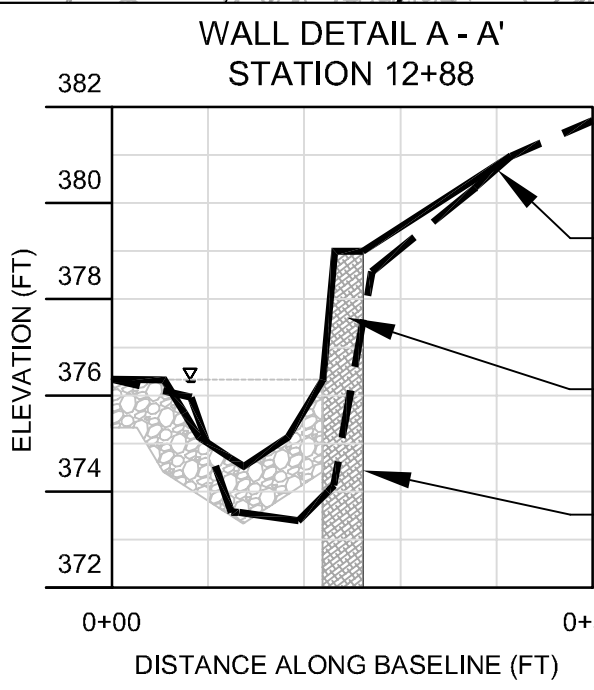

LONGITUDINAL PROFILE - REACH 4A (STA 11+00 TO STA 16+00)

LONGITUDINAL PROFILE SCALE: H: 1" = 20' V: 1" = 2'

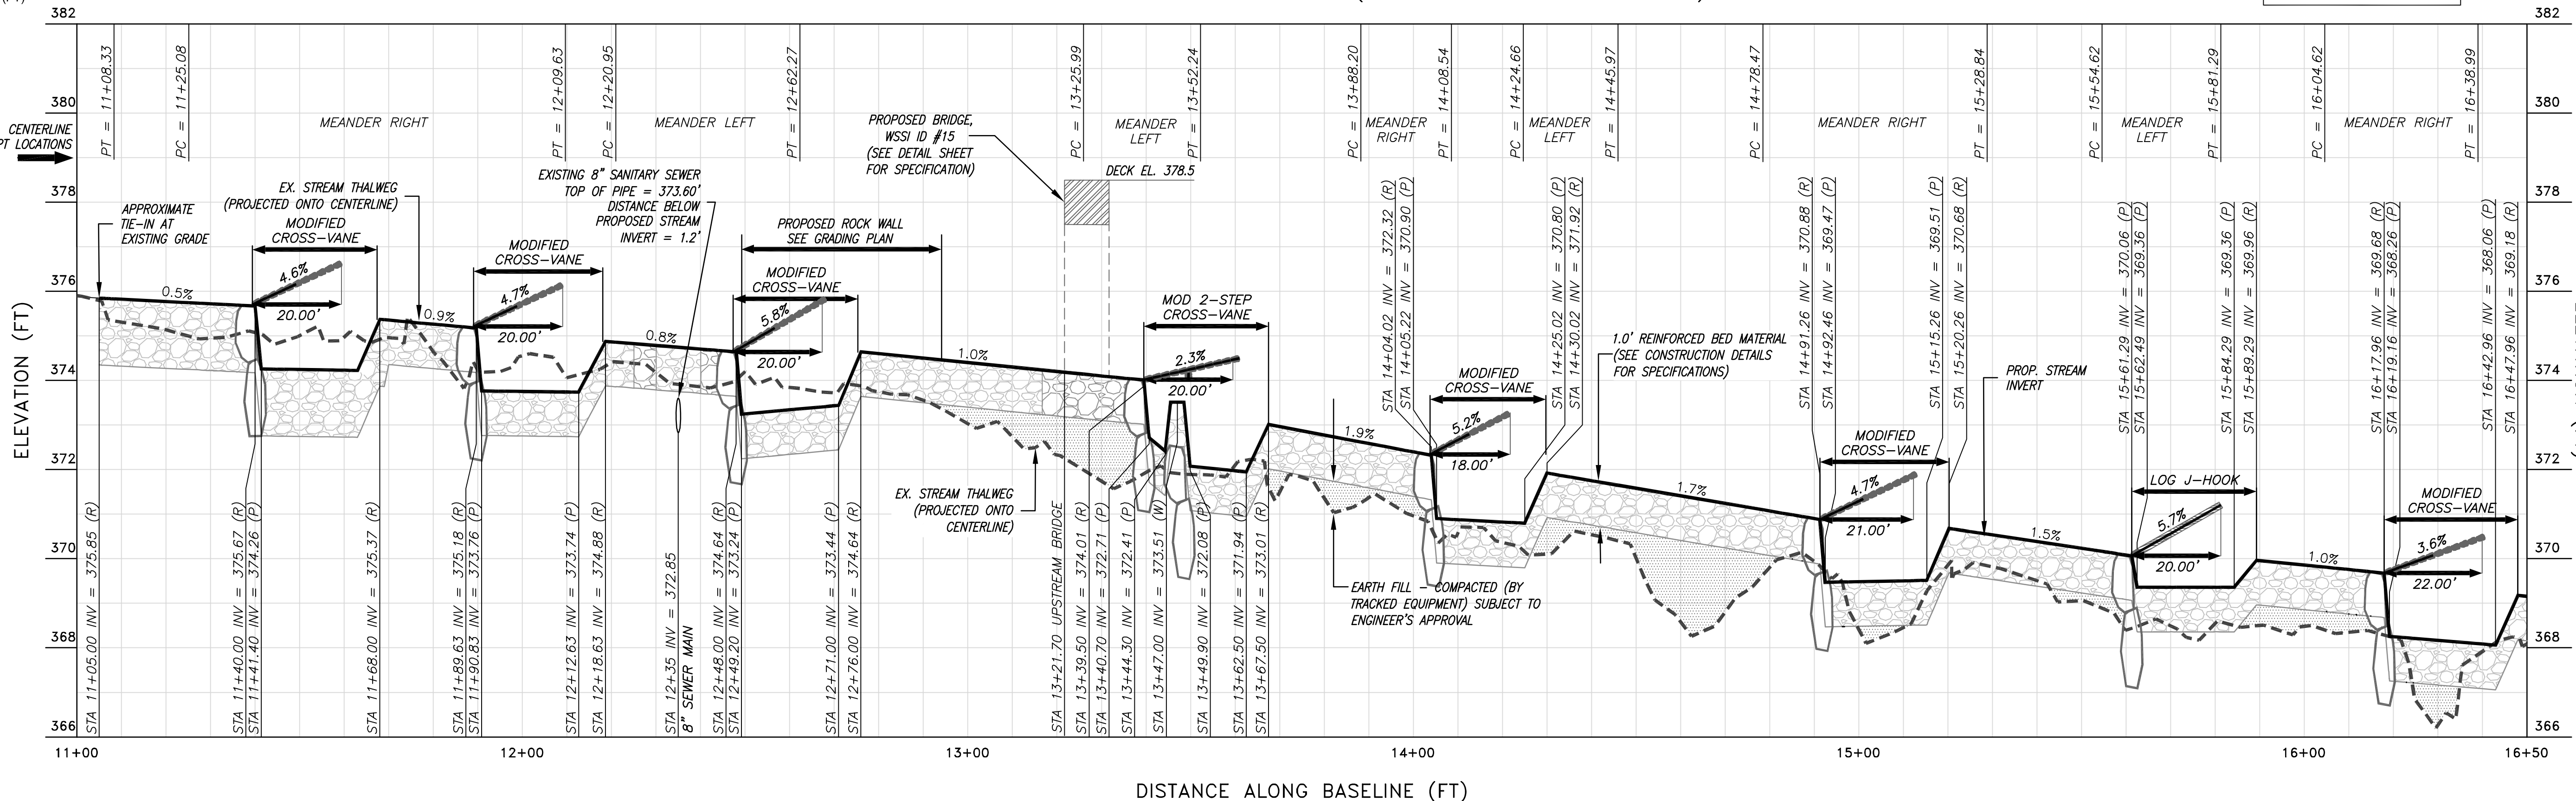

REFER TO SHEET 8 FOR PROFILE AND GRADING LEGEND

Wetland
Soils and Saturation, Inc.
5300 Wellington Branch Drive, Suite 100 • Gainesville, VA 20155
Phone: 703 679 5600 • Fax: 703 679 5601
wetlandsoils.com

Northern Virginia Stream Restoration Bank
The Glade - Reach 4A
Fairfax County, Virginia
Copyright © 2009 Wetland Soils and Solutions, Inc.

Professional Engineer
FRANK R. GRAZIANO
Lic. No. 0320099
COMMONWEALTH OF VIRGINIA

REVISIONS

No.	Date	Description	Rev. By	App. By
1	5/28/09	Revised LOC, TP and Temporary Access Path	BUB FRG	

Horizontal Datum: VCS NAD 83
Vertical Datum: NGVD 29
Boundary and Topo Source: WSSI and Fairfax Digital Data

Design	Draft	Approved
KLS	KLS	FRG

Sheet #
3 of 105
Computer File Name:
1:2009052010.AC4614ENR(0)08-P001-151030R01.dwg