



LONGITUDINAL PROFILE - LAKE ANNE EAST (STA: 18+00 - 21+70)

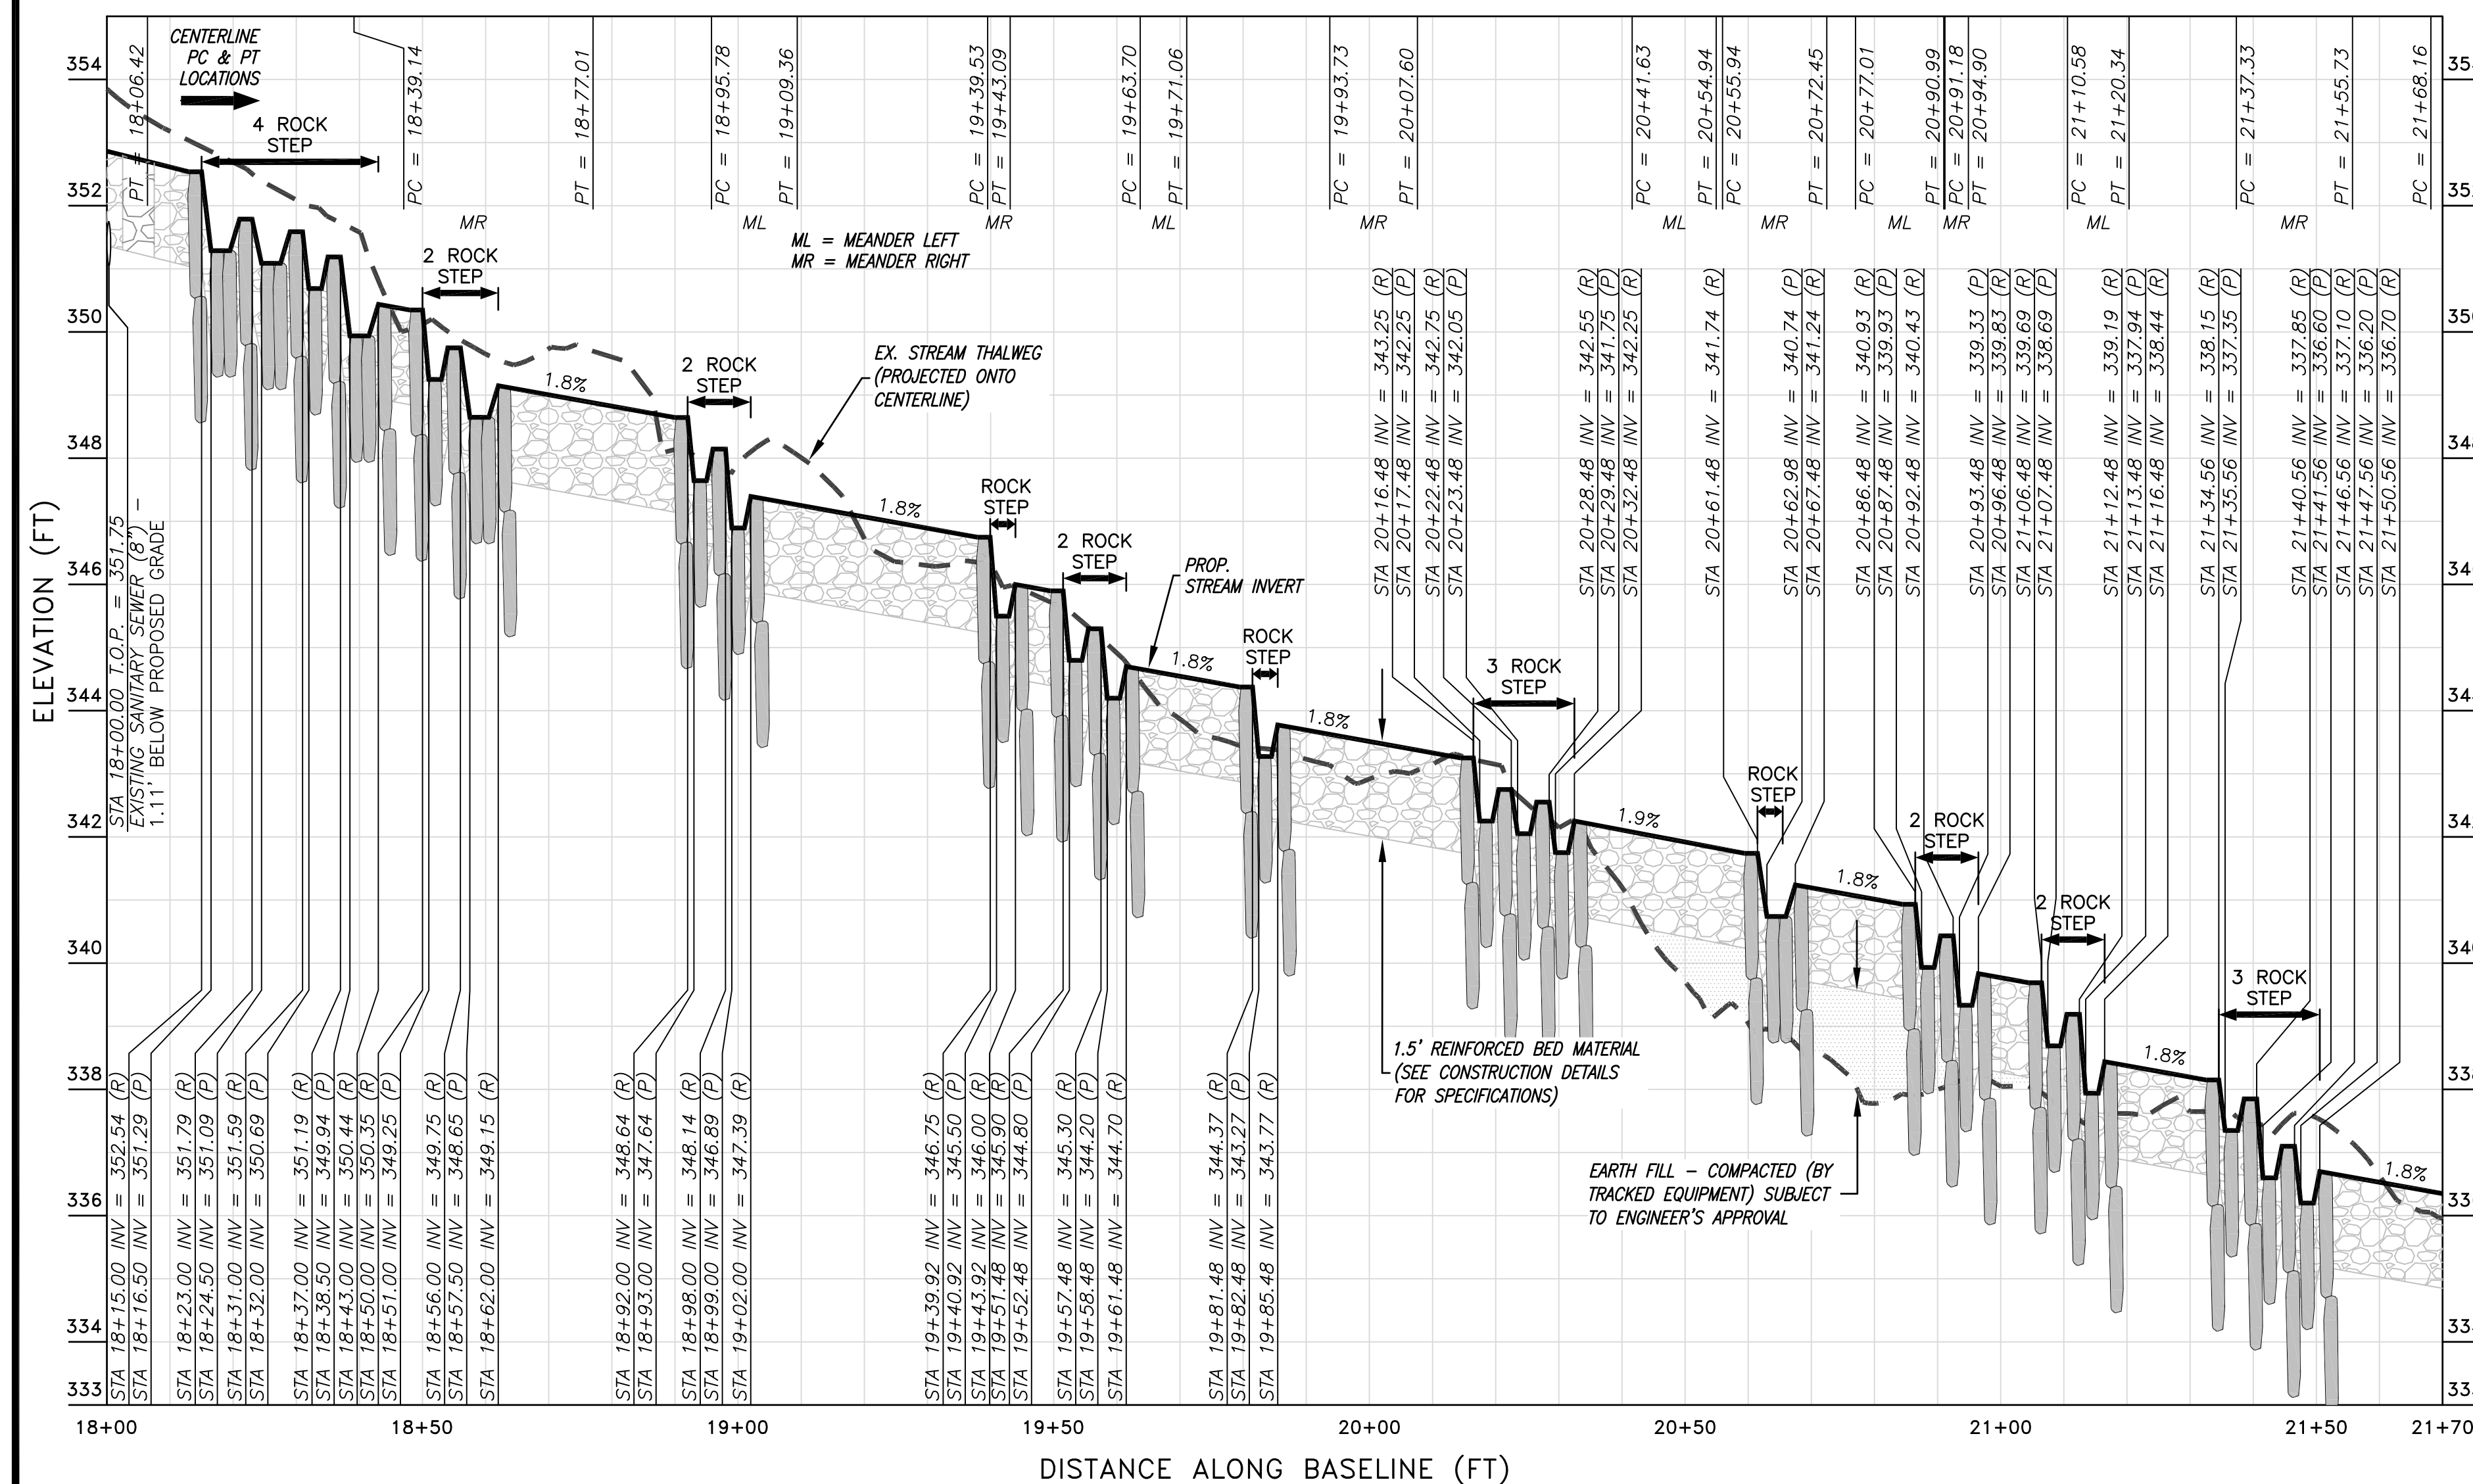

LONGITUDINAL PROFILE - LAKE ANNE EAST (STA: 21+70 - 23+81)

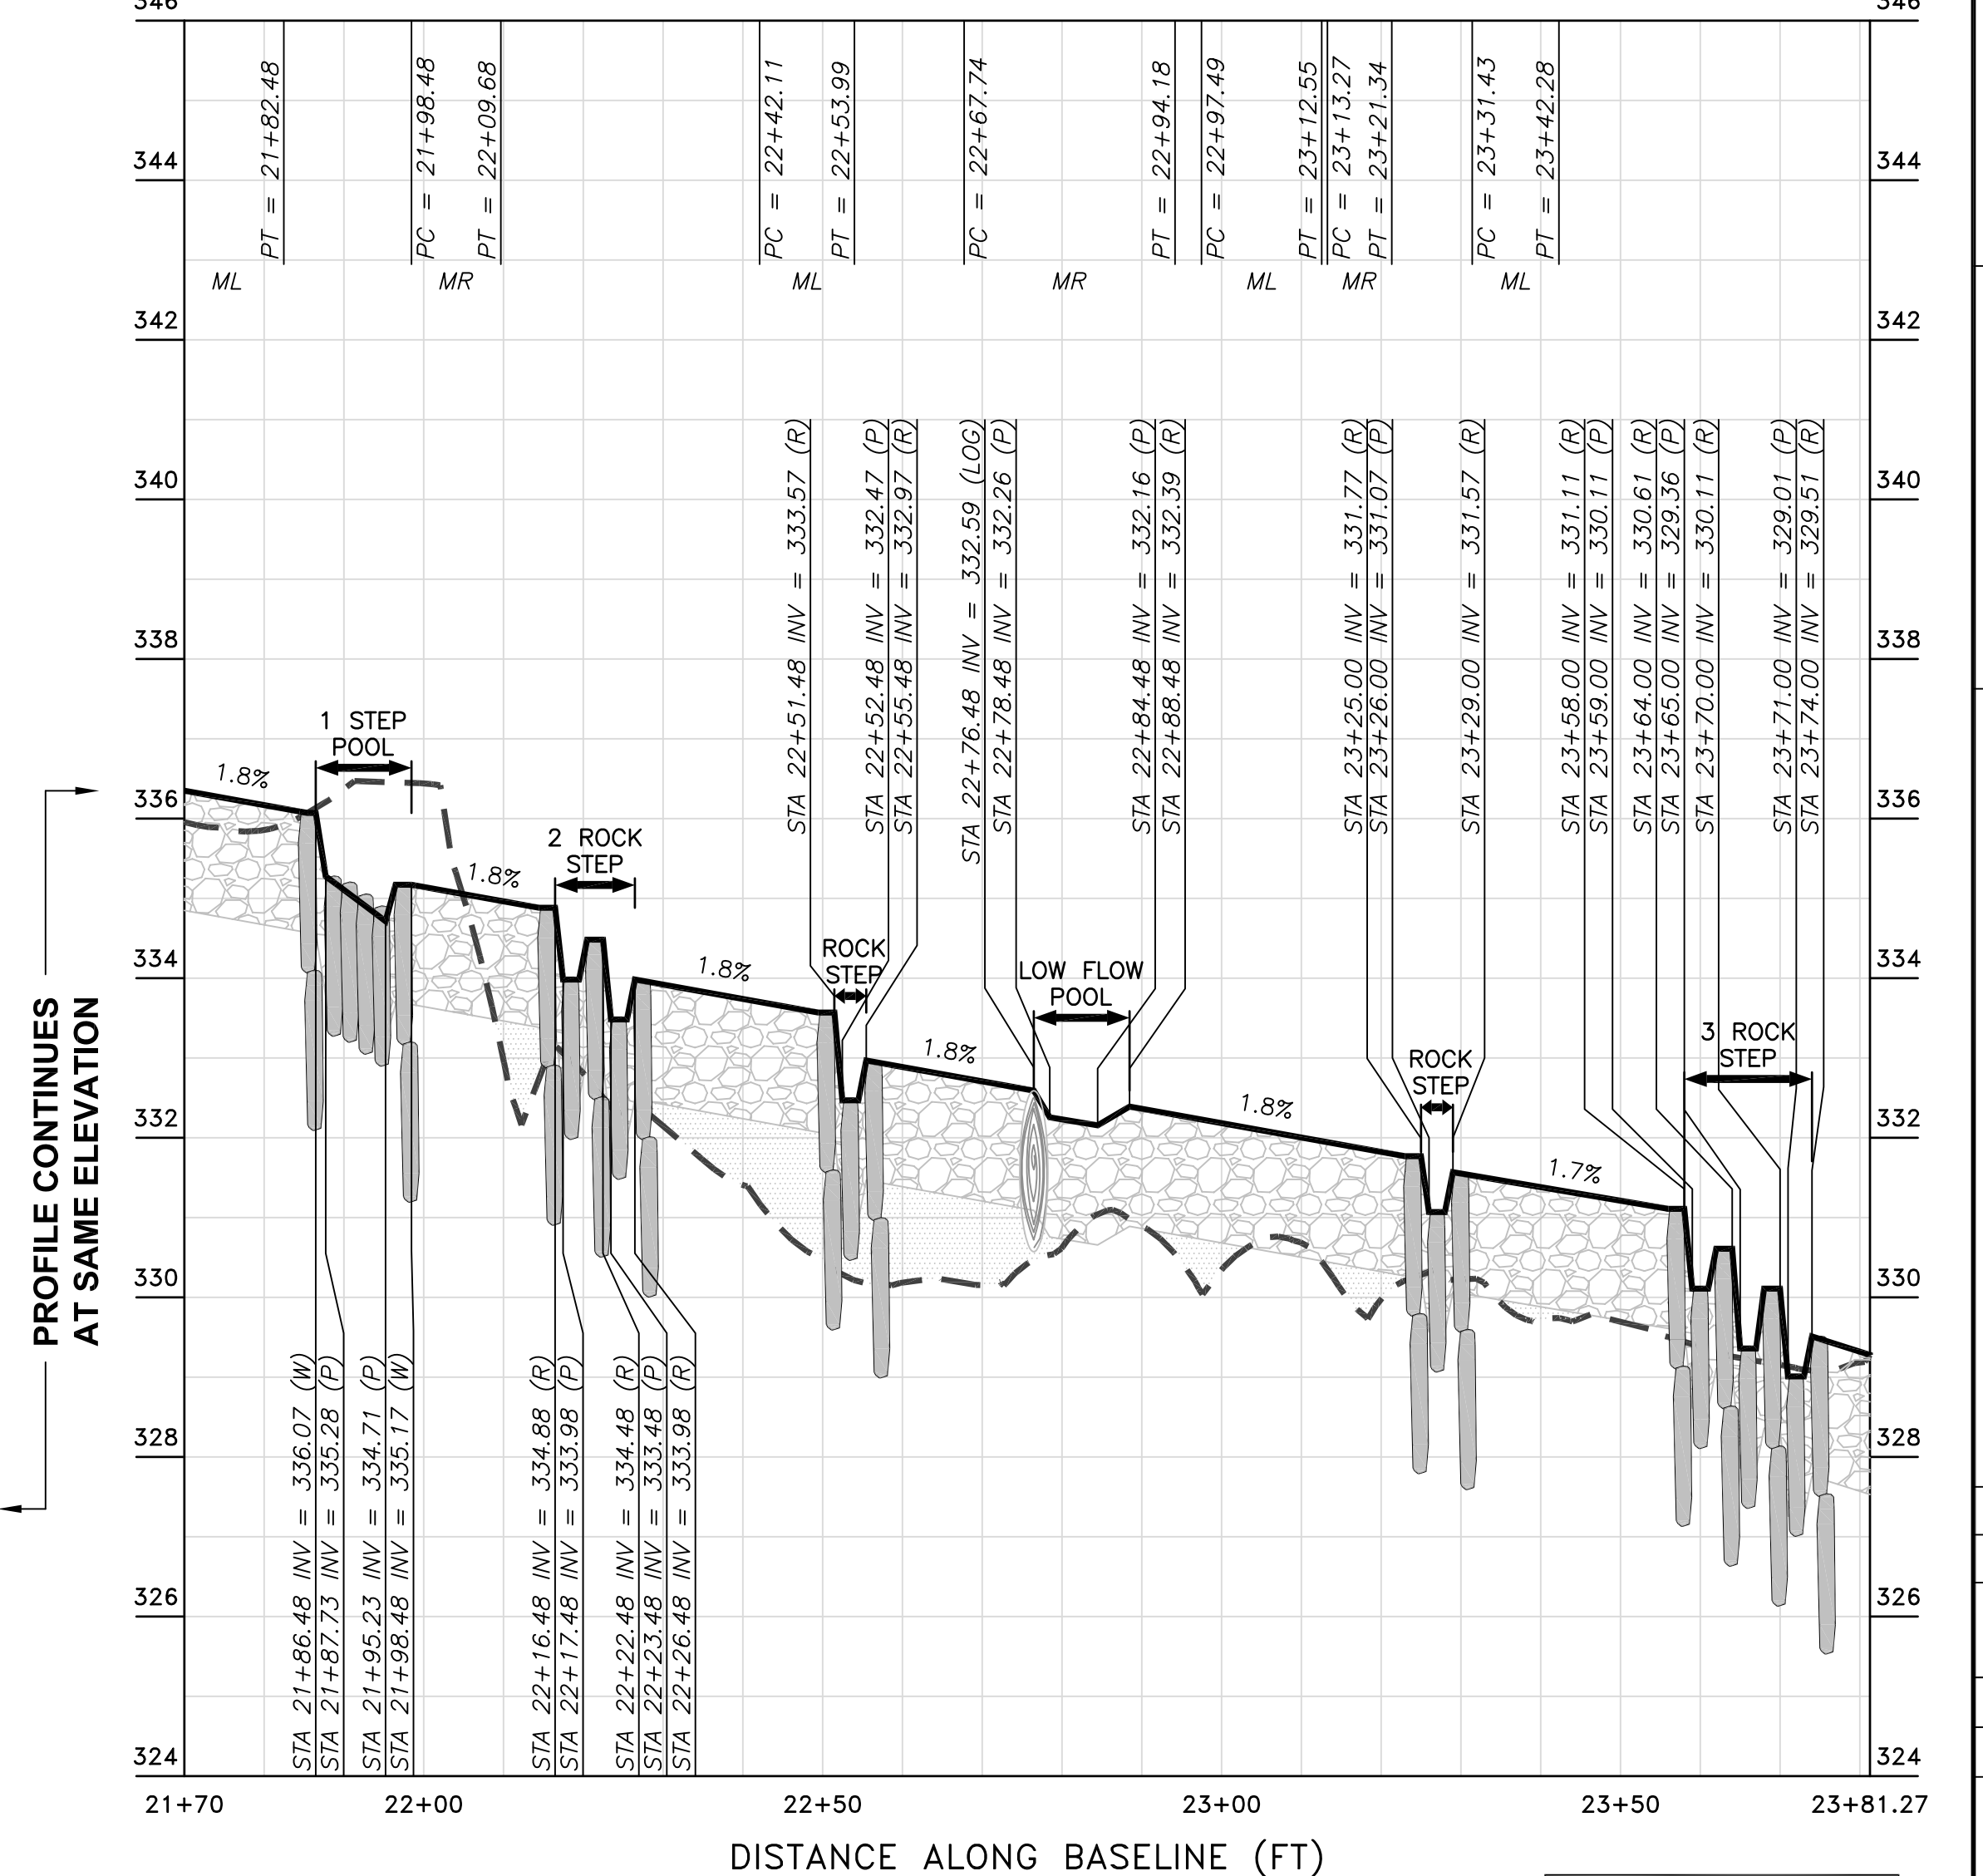

REVISIONS	
No.	Description

Horizontal Datum: VCS NAD 83
Vertical Datum: NGVD 29
Boundary and Topo Source: WSSI and Fairfax Digital Data

Design	Draft	Approved
NAS	NAS	FRG

DATE: MARCH 2012 SCALE: 1" = 20'

Sheet #
4 of 49

Computer File Name:
1:2006-2010-02-CAD-DWG-1582-10.dwg
GRADING PLAN & PROFILE 12.dwg