
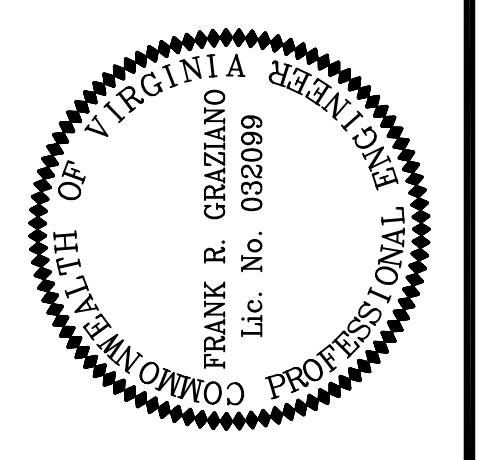


LONGITUDINAL PROFILE - REACH 6 (STA 28+00 TO STA 34+00)

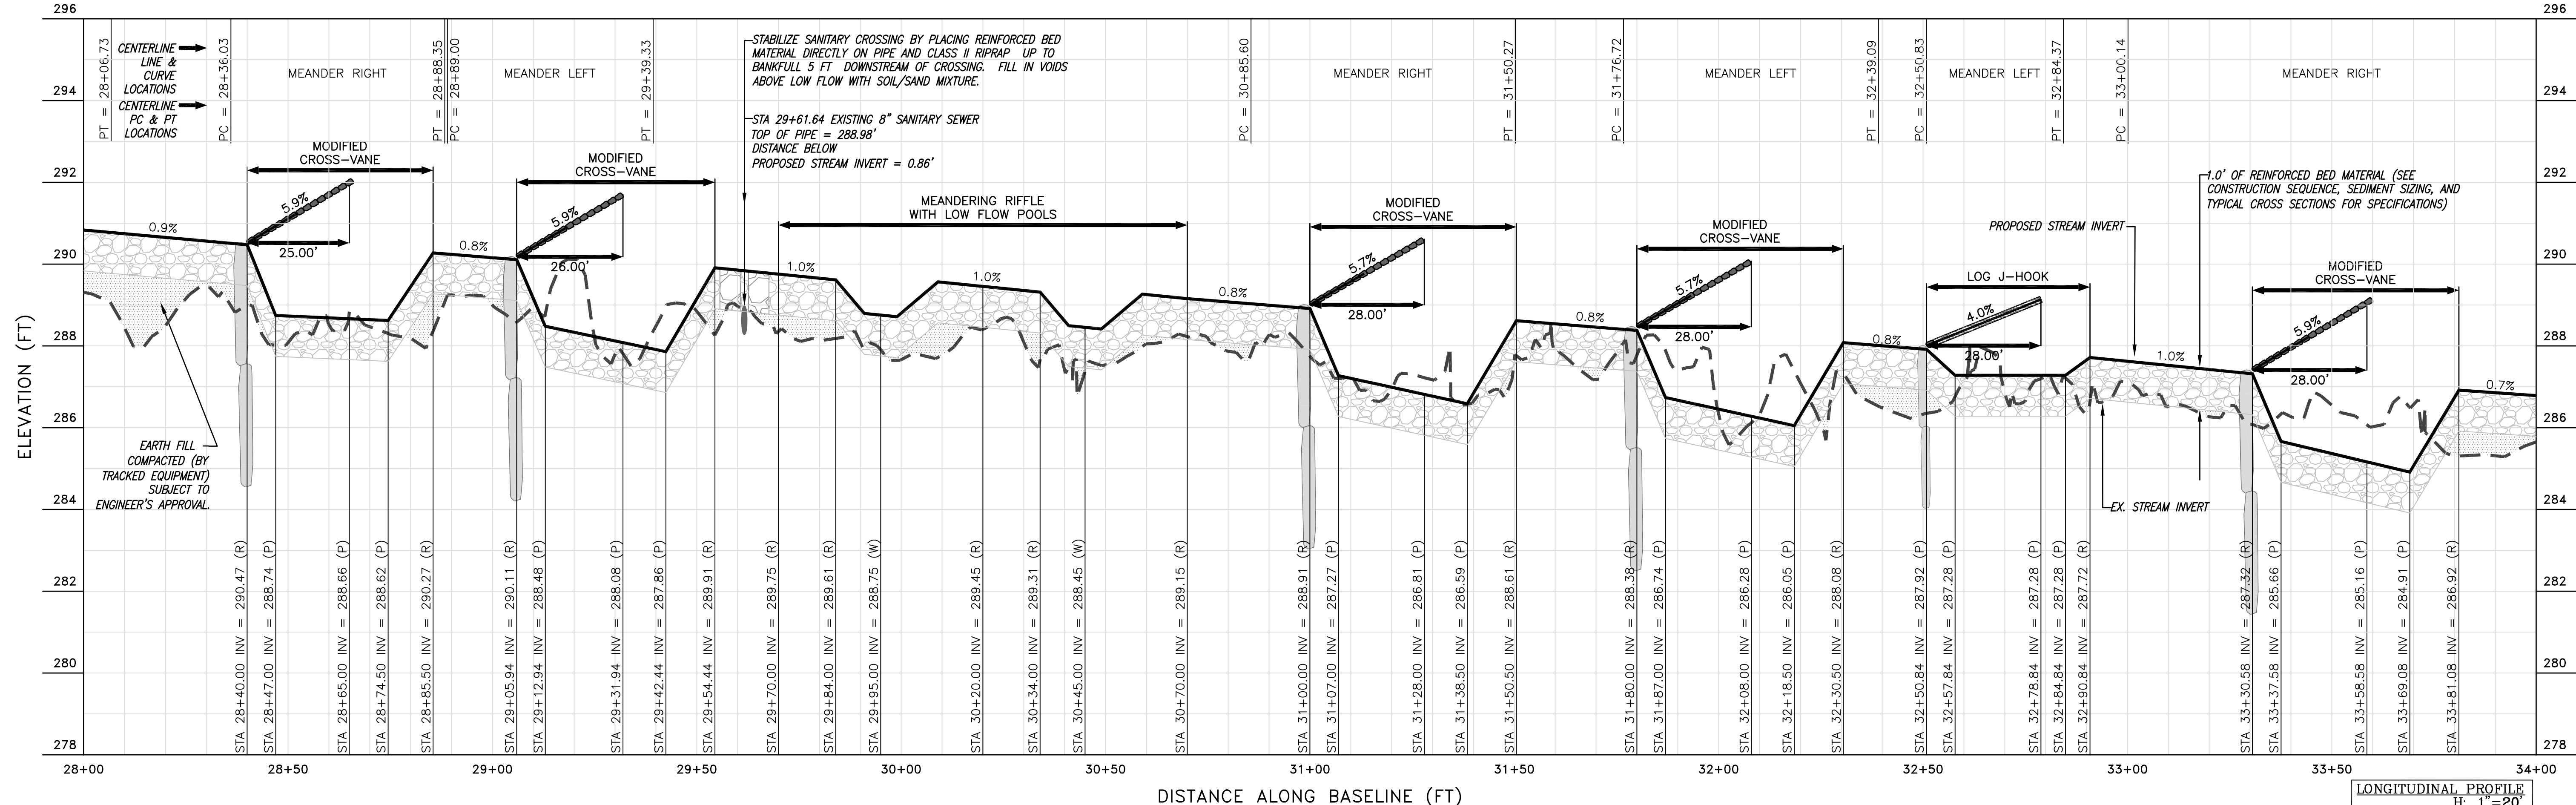

REVISIONS		App. By		Rev. By		No.		Date		Description	

DATE: SEPTEMBER 2009 SCALE: 1" = 20'

Horizontal Datum: VCS NAD 83
Vertical Datum: NGVD 29
Boundary and Topo Source: WSSI and Fairfax Digital Data

Design	Draft	Approved
SRP	SRP	FRG

Sheet #
6 of 94

Computer File Name:
1:2009/2816/03/0004/0318-18-Plan
Grading Plan & Profile 18.dwg