



V Datum: NGVD 29 H Datum: NAD 83
 Boundary/Topo Source: WSSI, Air Survey


Design	Draft	Approved
SRP	SRP	FRG

Sheet #
1 of 4

Date: 1/11/2008 Scale: 1"=300'
 File Name: L:\20003.09\CADD\04-ENGR\DRB



**Northern Virginia Stream
 Restoration Bank - Reaches 9, 10 & 11**
 Fairfax County, Virginia

PLAN LAYOUT OVERVIEW
 Copyright © 2007 Wetland Studies and Solutions, Inc.

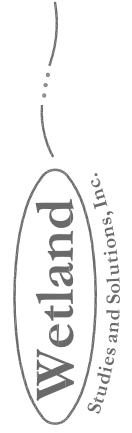

5300 Wellington Branch Drive • Suite 100
 Gainesville, Virginia 20155
 Phone 703 679 5600 • Fax 703 679 5601
 www.wetlandstudies.com



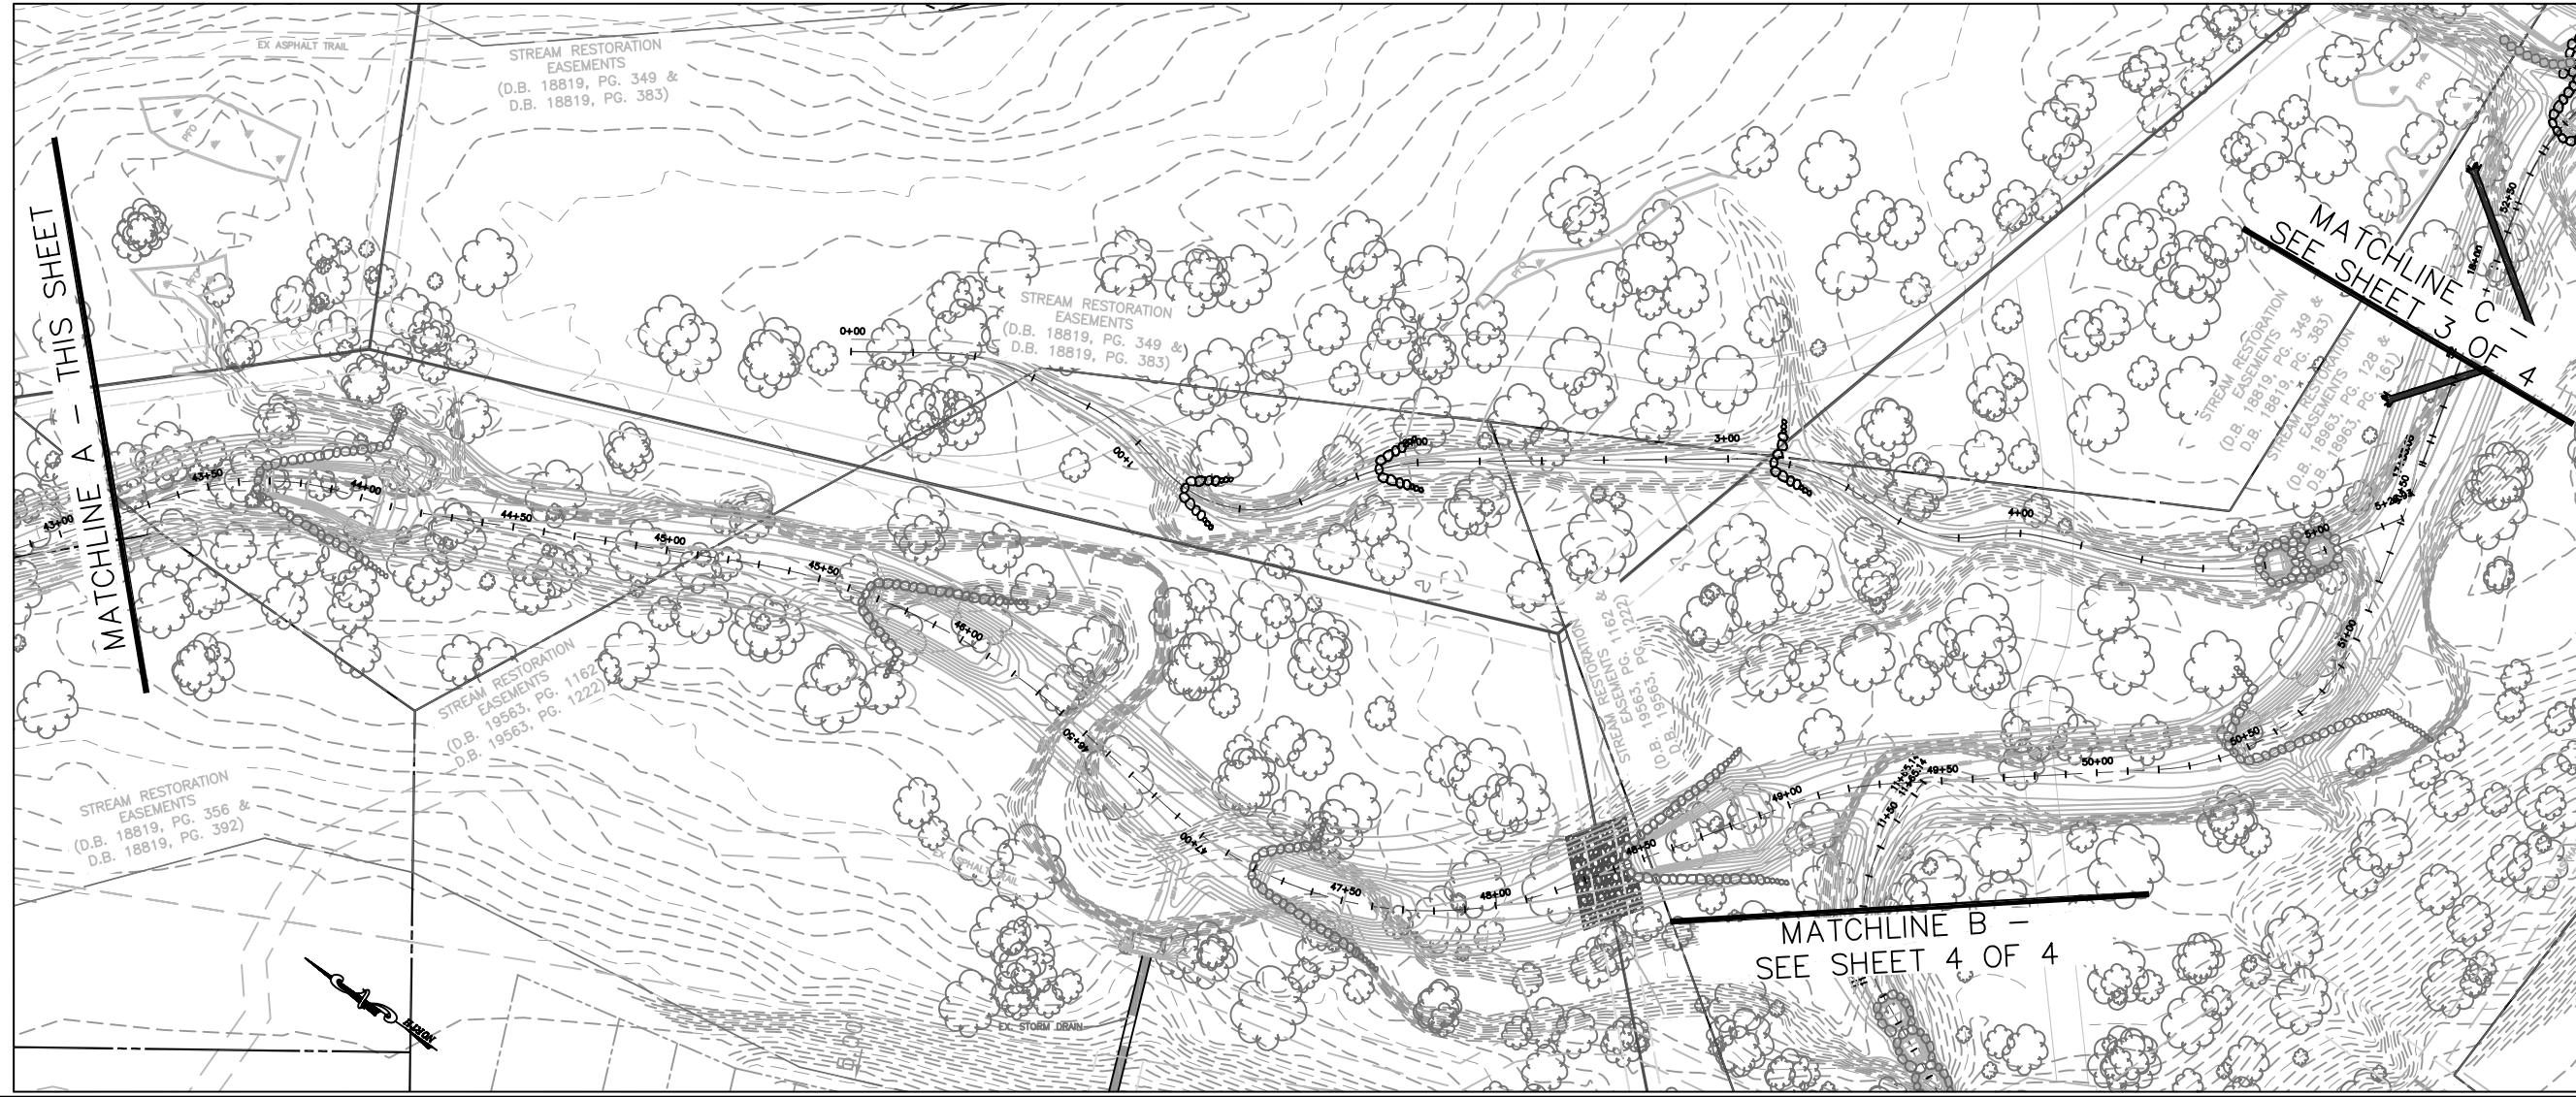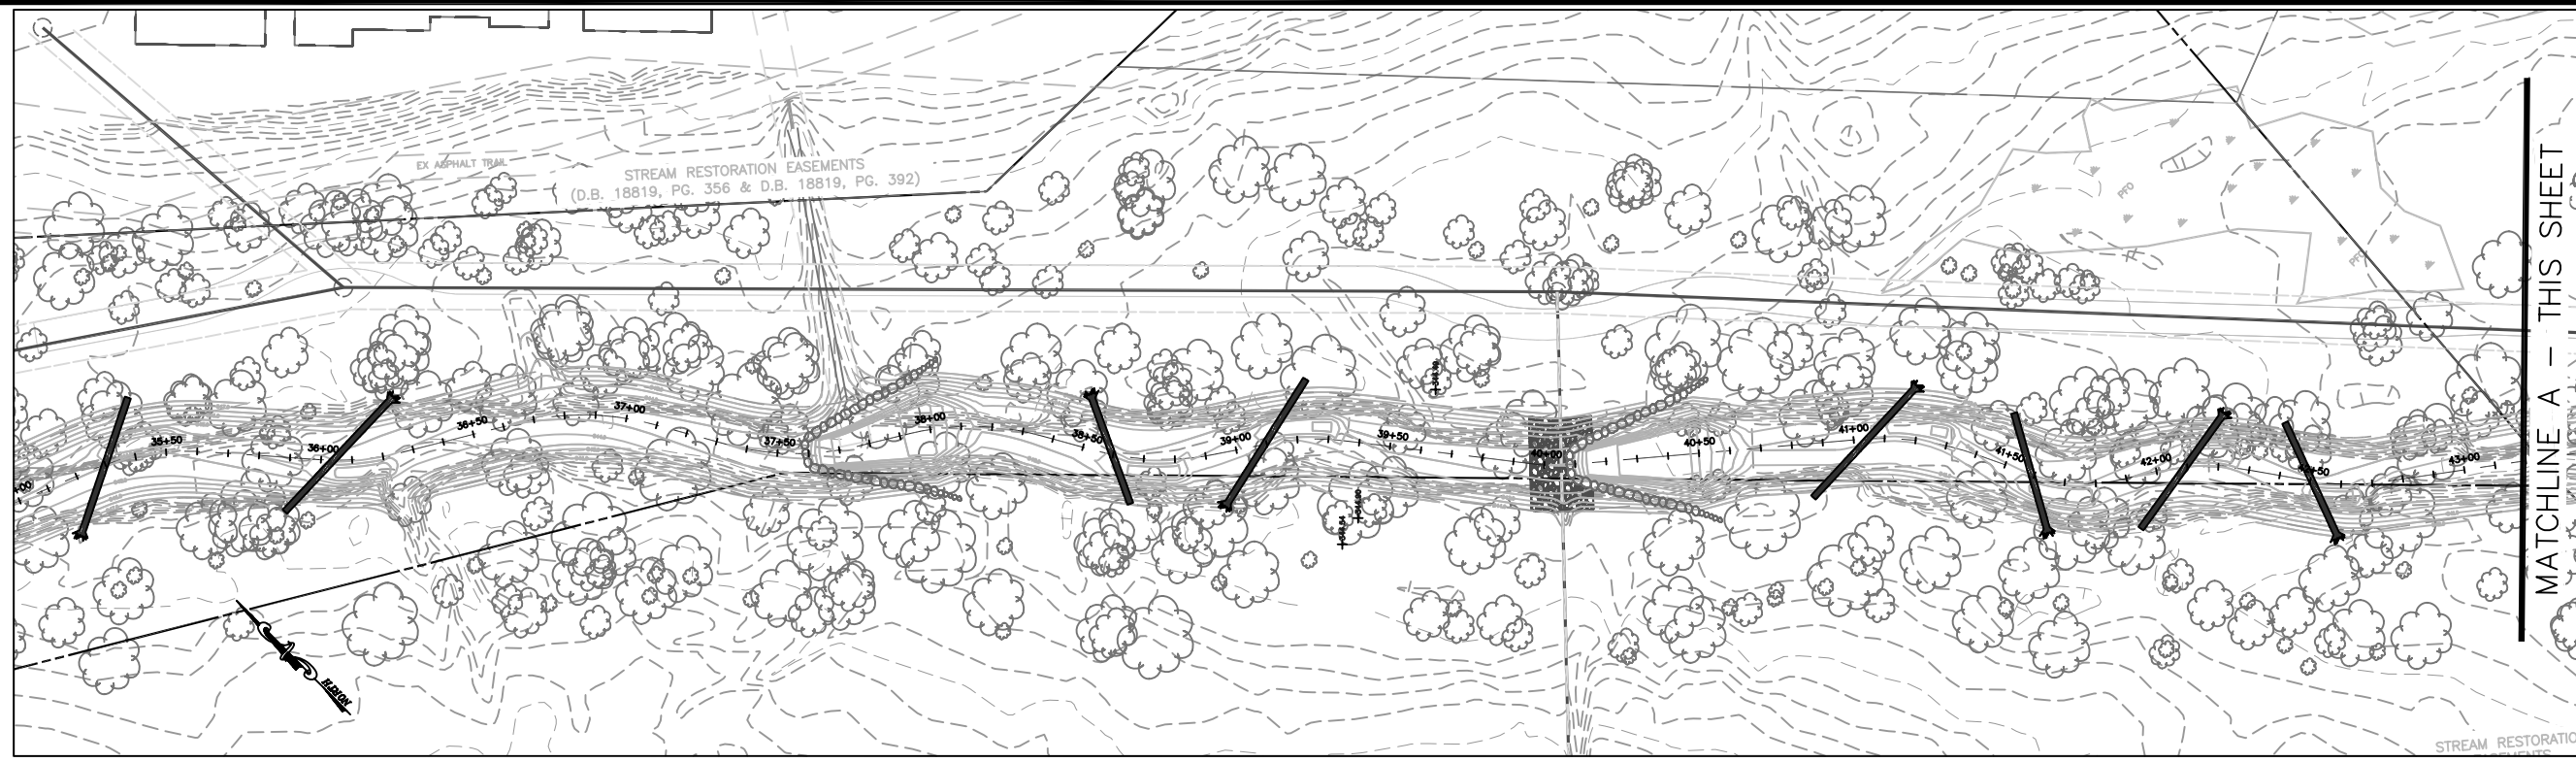

V Datum: NGVD 29	H Datum: NAD 83	
Boundary/Topo Source: WSSI, Air Survey		
Design	Draft	Approved
SRP	SRP	FRG
Sheet #		2 of 4
Date: 1/11/2008	Scale: 1"=60'	
File Name: L:\20003.09\CADD\04-ENGR\DRB		

**Northern Virginia Stream
Restoration Bank - Reaches 9, 10 & 11**




Fairfax County, Virginia




5300 Wellington Branch Drive • Suite 100
Gainesville, Virginia 20155
Phone 703 679 5600 • Fax 703 679 5601
www.wetlandstudies.com

Grading Plan

Copyright © 2007 Wetland Studies and Solutions, Inc.

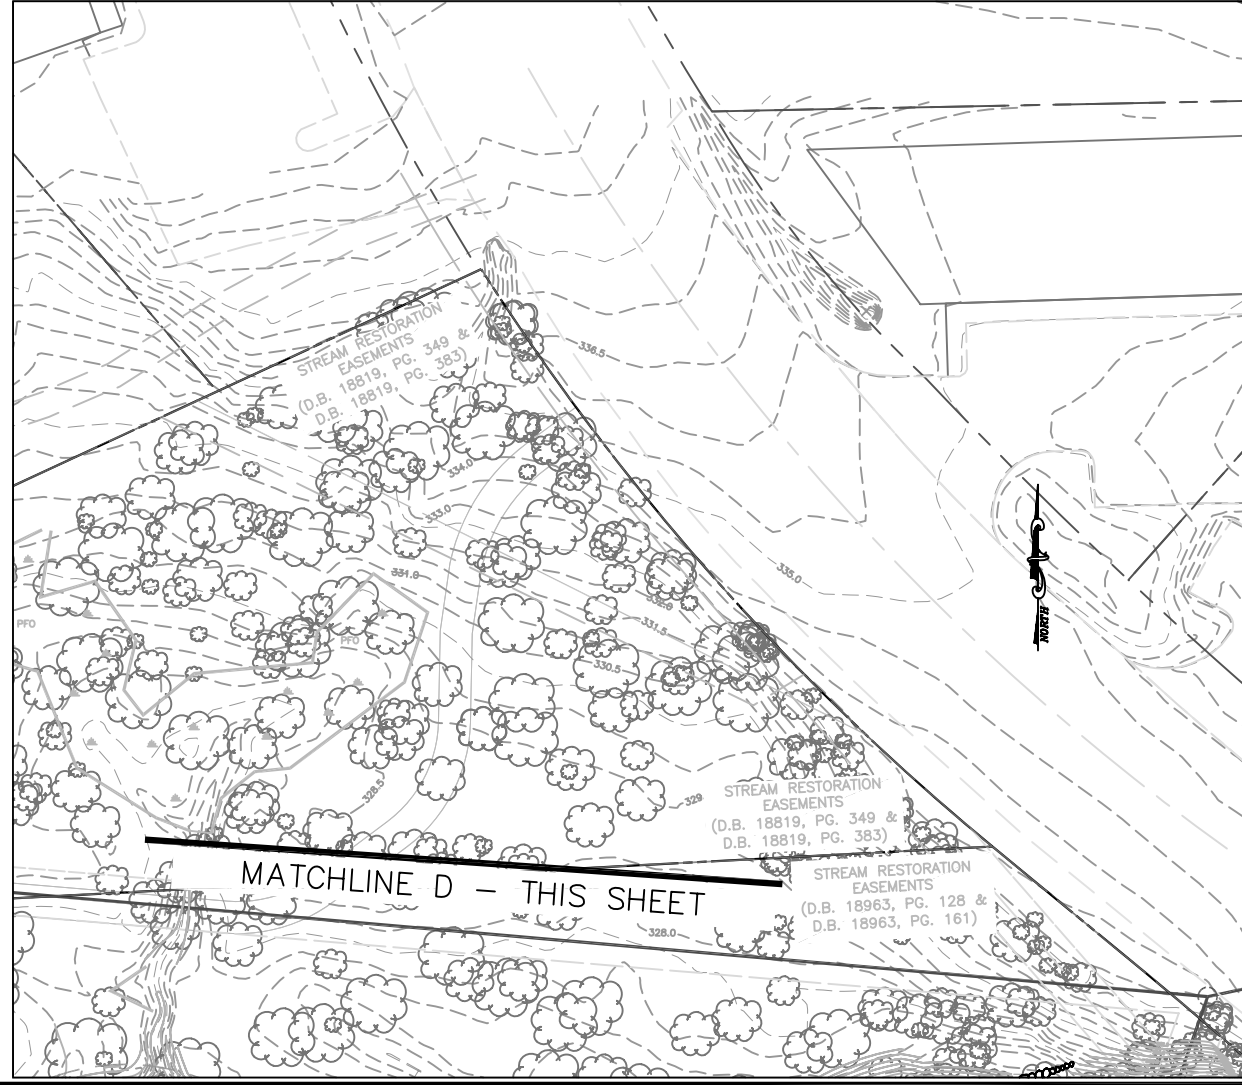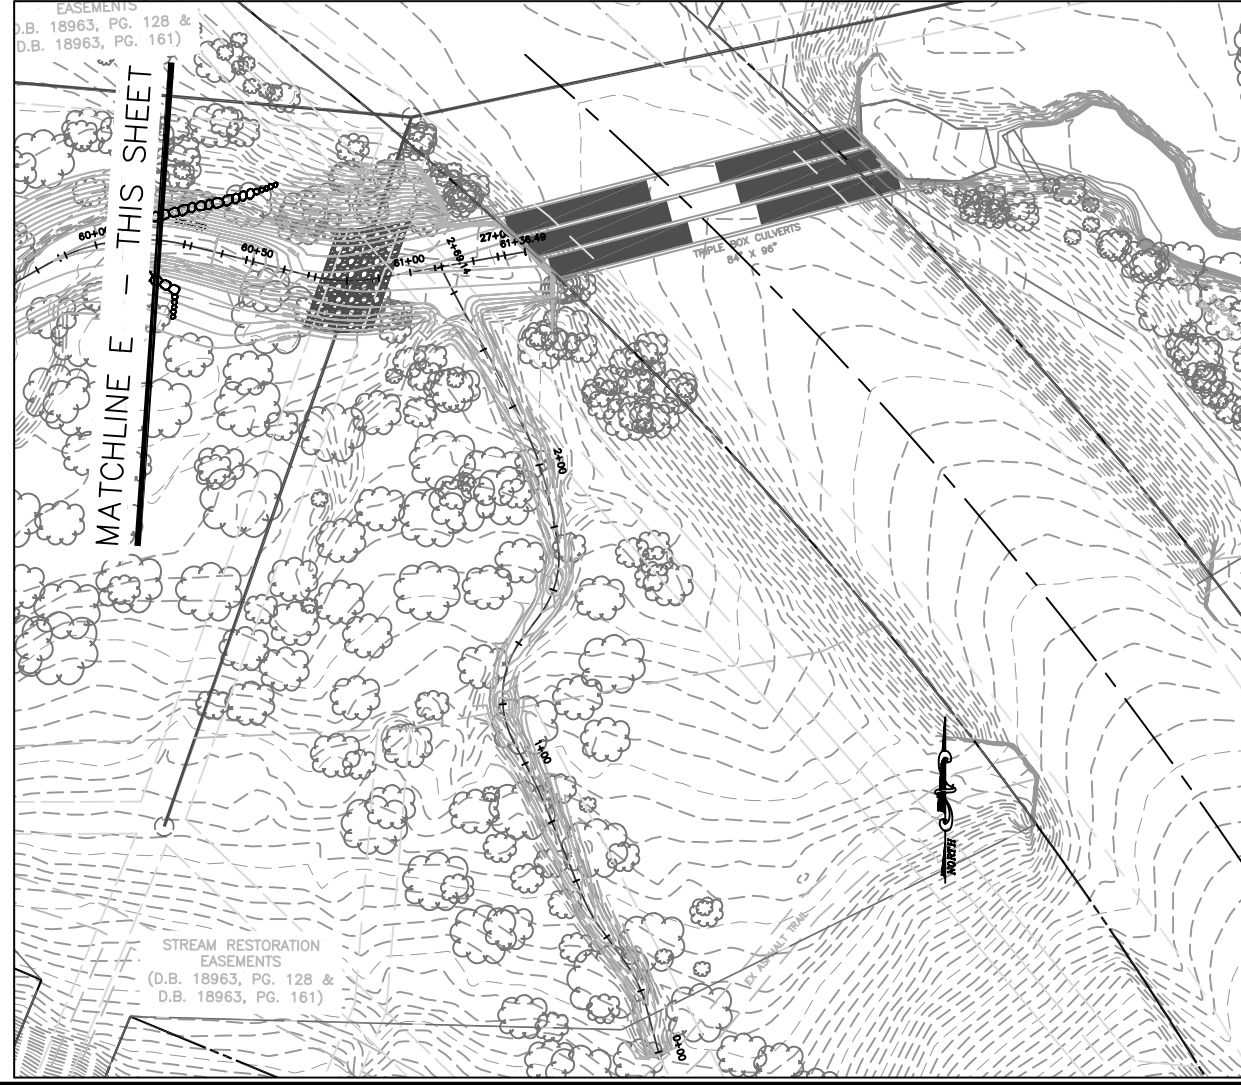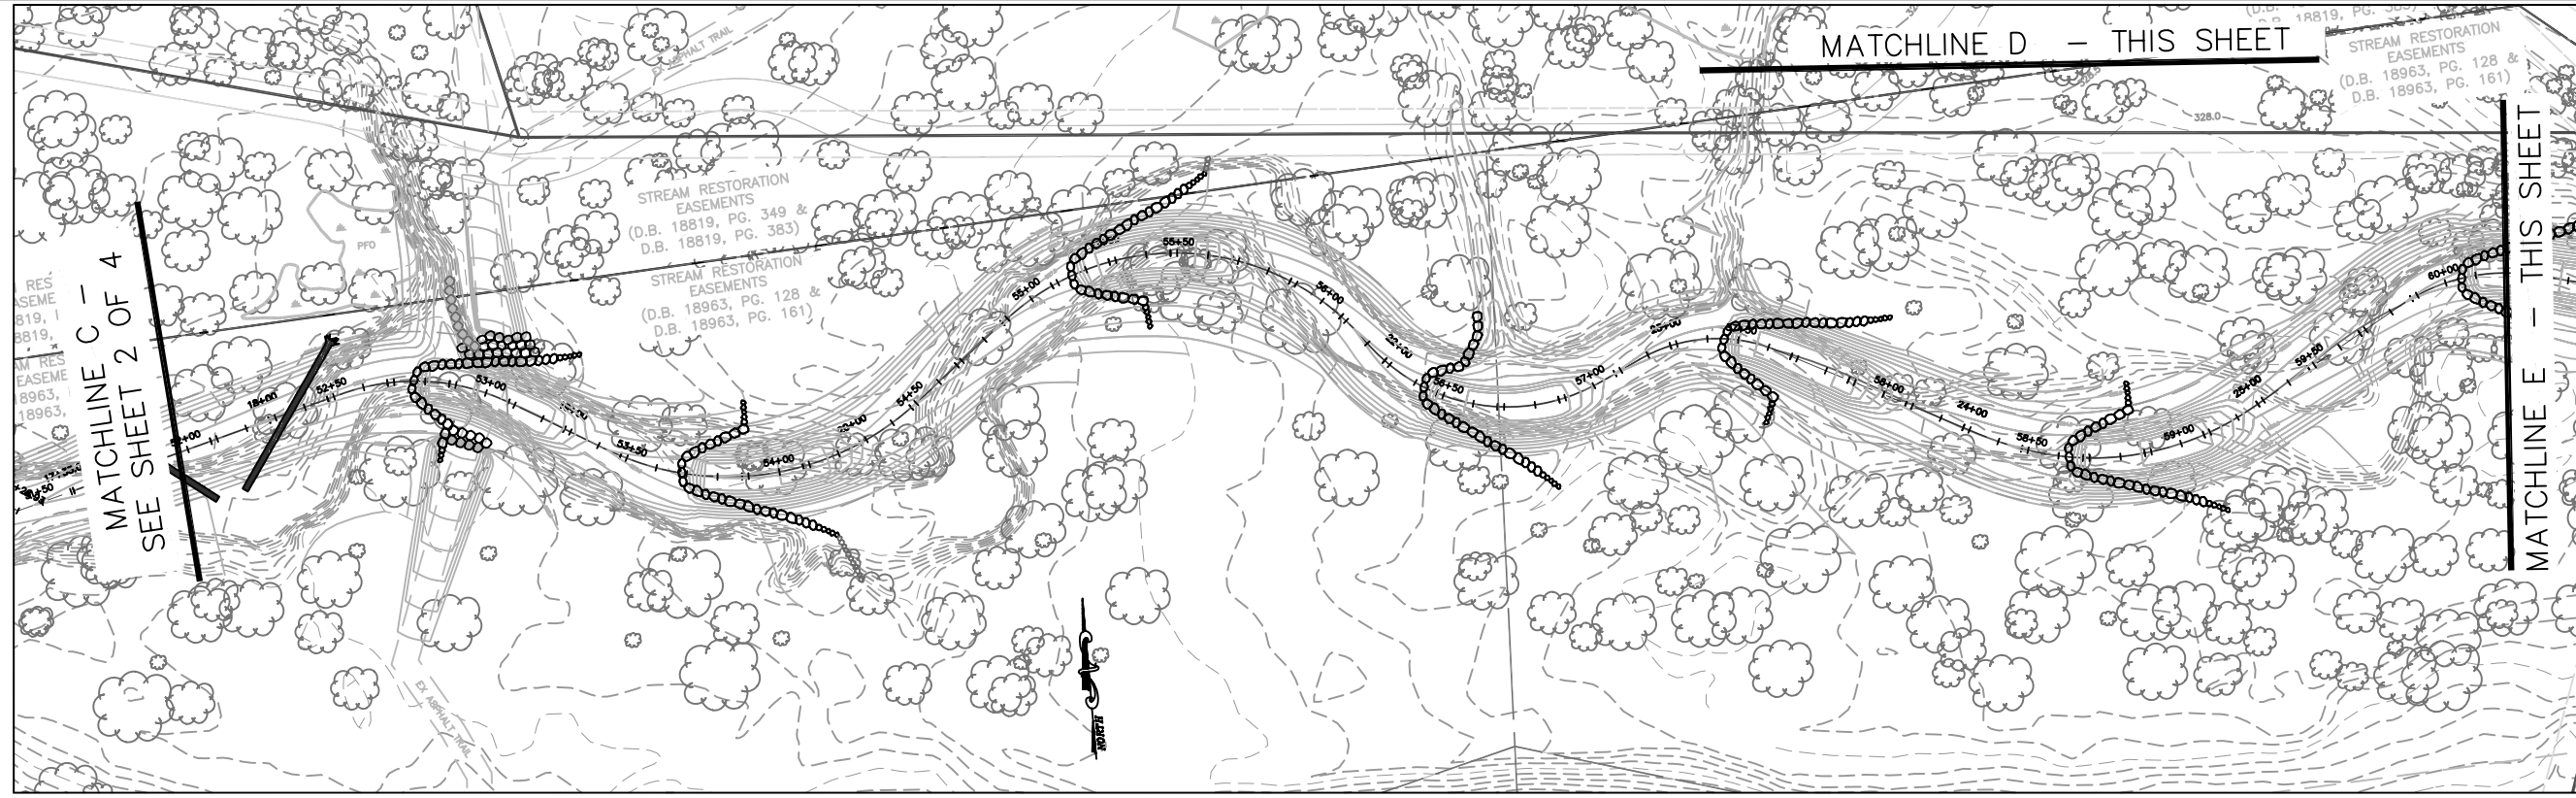

<p>Wetland Studies and Solutions, Inc.</p> <p>5300 Wellington Branch Drive • Suite 100 Gainesville, Virginia 20155 Phone 703 679 5600 • Fax 703 679 5601 www.wetlandstudies.com</p>	
<p>Northern Virginia Stream Restoration Bank - Reaches 9, 10 & 11</p> <p>Fairfax County, Virginia</p>	
<p>Grading Plan</p> <p>Copyright © 2007 Wetland Studies and Solutions, Inc.</p>	
<p>V Datum: NGVD 29 H Datum: NAD 83</p>	
<p>Boundary/Topo Source: WSSI, Air Survey</p>	
Design	Approved
SRP	FRG
<p>Sheet # 3 of 4</p>	
<p>Date: 1/11/2008 Scale: 1"=60'</p>	
<p>File Name: L:\20003.09\CADD\04-ENGR\DRB</p>	

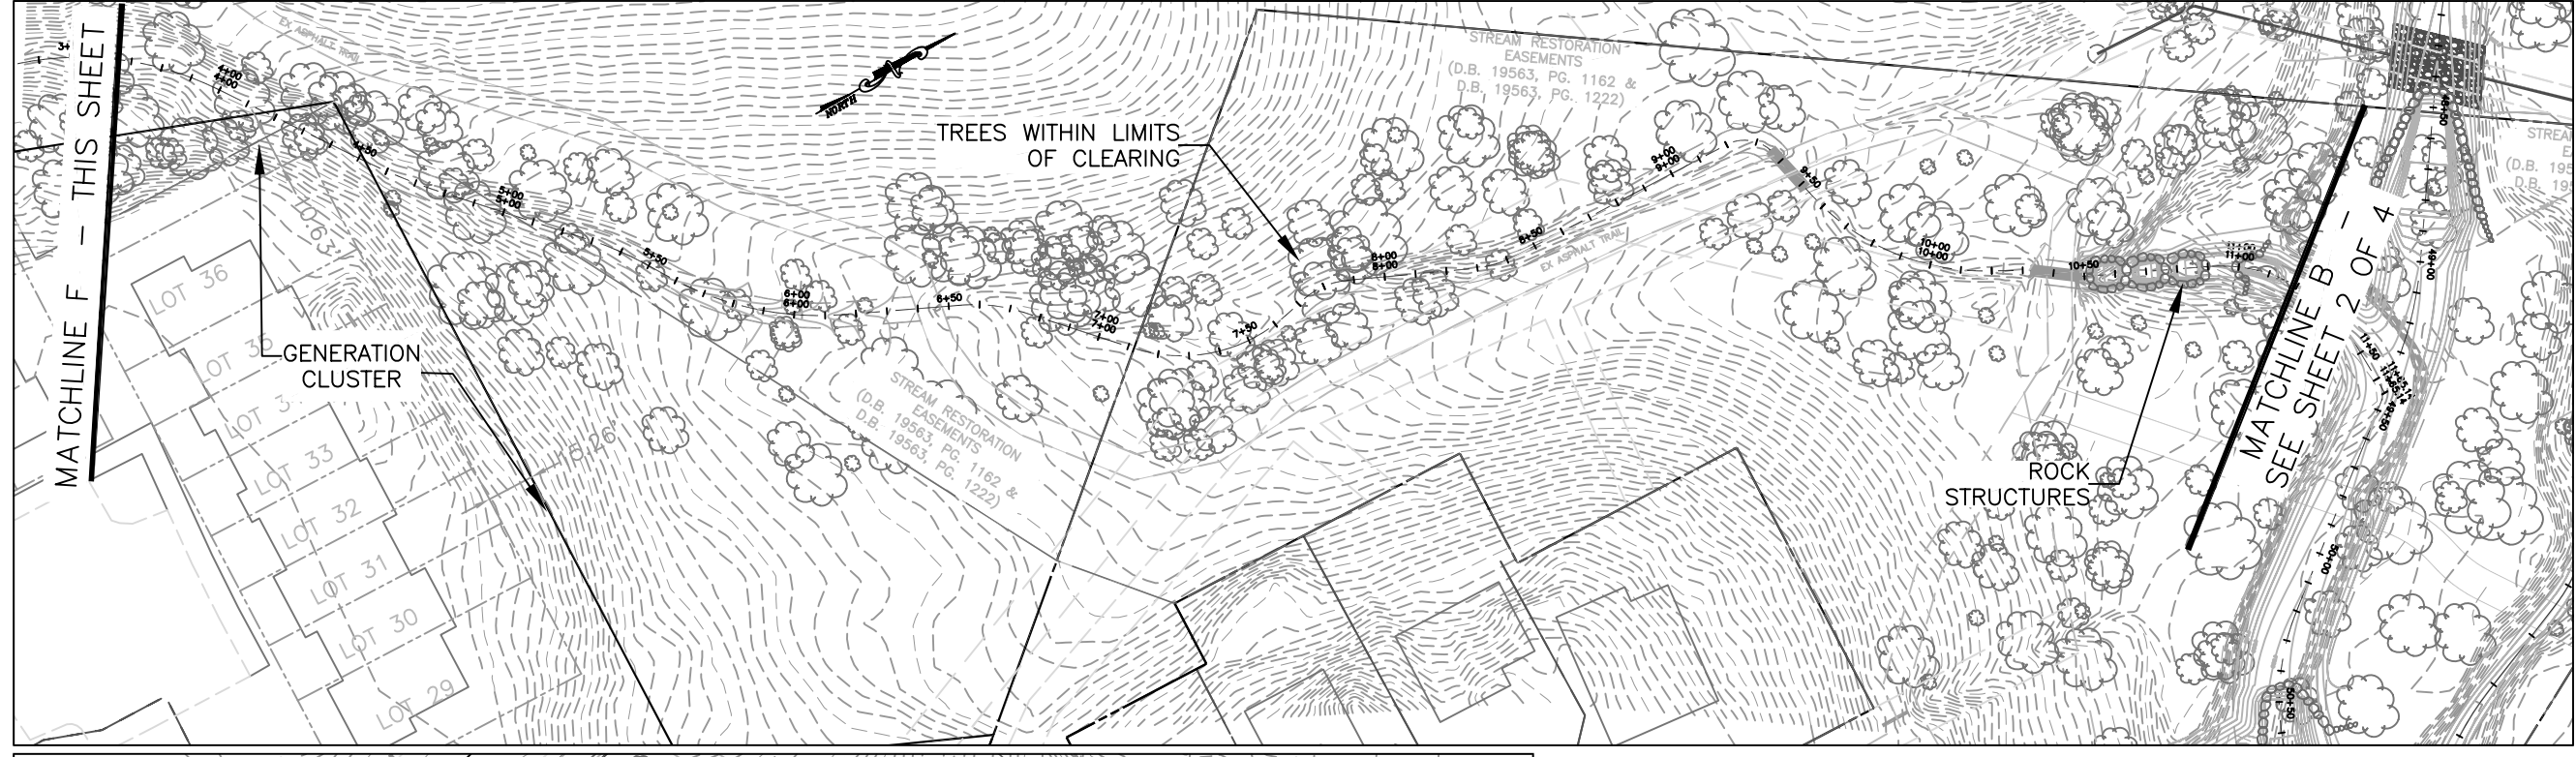

V Datum: NGVD 29 H Datum: NAD 83

Boundary/Topo Source: WSSI, Air Survey

Design	Draft	Approved
SRP	SRP	FRG

Sheet #
4 of 4

Date: 1/11/2008 Scale: 1"=60'

File Name: L:\20003.09\CADD\04-ENGR\DRB

Northern Virginia Stream Restoration Bank - Reaches 9, 10 & 11

Fairfax County, Virginia



5300 Wellington Branch Drive • Suite 100
Gainesville, Virginia 20155
Phone 703 679 5600 • Fax 703 679 5601
www.wetlandstudies.com

Grading Plan

Copyright © 2007 Wetland Studies and Solutions, Inc.