


PLANTING SCHEDULE					
CONTAINER PLANTING ZONE	SPECIES GROUP ^{1,2}	SPECIES ²	INDICATOR STATUS	PLANT SPACING ³	CONTAINER SIZE, RATE, AND QUANTITY ⁴
RIPARIAN FOREST	1	QUERCUS ALBA (WHITE OAK)	FACU-	SEE NOTE #3	300 ONE-GALLON TUBELINGS
		QUERCUS BICOLOR (SWAMP WHITE OAK)	FACW+		600 TUBELINGS
		QUERCUS PALustris (PIN OAK)	FACW		600 TUBELINGS
		QUERCUS PHELLOS (WILLOW OAK)	FAC+		600 TUBELINGS
		QUERCUS RUBRA (NORTHERN RED OAK)	FACU-		MIX AT 1:2 RATIO (SEE NOTE #4)
	2	ACER NEGUNDO (BOX ELDER)	FAC+	SEE NOTE #3	150 ONE-GALLON
		ACER RUBRUM (RED MAPLE)	FAC		300 TUBELINGS
		BETULA NIGRA (RIVER BIRCH)	FACW		300 TUBELINGS
		LIOUJIDAMBAR STYRACIFULA (SWEET GUM)	FAC		300 TUBELINGS
		NYSSA SYLVATICA (BLACK GUM)	FACW+		MIX AT 1:2 RATIO (SEE NOTE #4)
	3	PLATANUS OCCIDENTALIS (AMERICAN SYCAMORE)	FACW-	SEE NOTE #3	100 ONE-GALLON
		ILEX OPACA (AMERICAN HOLLY)	FACU+		200 TUBELINGS
					200 TUBELINGS
					200 TUBELINGS
					MIX AT 1:2 RATIO (SEE NOTE #4)
SHRUB LAYER	4	AMELANCHIER CANADENSIS (CANADIAN SERVICEBERRY)	FAC	SEE NOTE #3	150 ONE-GALLON
		CERCIS CANADENSIS (EASTERN REDBUD)	FACU-		300 TUBELINGS
		CORNUS FLORIDA (FLOWERING DOGWOOD)	FACU-		300 TUBELINGS
		CORYLUS AMERICANA (AMERICAN HAZELNUT)	FACU-		300 TUBELINGS
		LINDERA BENZOIN (NORTHERN SPICEBUSH)	FACW-		300 TUBELINGS
		VIBURNUM DENTATUM (SOUTHERN ARROWWOOD)	FAC		300 TUBELINGS
		VIBURNUM PRUNIFOLIUM (BLACK-HAW)	FACU		MIX AT 1:2 RATIO (SEE NOTE #4)
STREAM BANK	5	ILEX VERTICILLATA (COMMON WINTERBERRY)	FACW+	SEE NOTE #3 (AVERAGES 3' O.C. FOR ONE-GALLON)	APPROX. 6665 ONE-GALLON
		LINDERA BENZOIN (NORTHERN SPICEBUSH)	FACW-		9730 TUBELINGS
		SAMBUCUS CANADENSIS (ELDERBERRY)	FACW-		9730 TUBELINGS
		VIBURNUM DENTATUM (SOUTHERN ARROWWOOD)	FAC		9730 TUBELINGS
		VIBURNUM PRUNIFOLIUM (BLACK-HAW)	FACU		9730 TUBELINGS
STREAM EDGE	6	ALNUS SERRULATA (BROOKSIDE ALDER)	OBL	1' O.C. (SEE NOTES #5, #8)	N/A
		CORNUS AMOMUM (SILKY DOGWOOD)	FACW		
		SALIX NIGRA (BLACK WILLOW)	FACW+		
		VIBURNUM DENTATUM (SOUTHERN ARROWWOOD)	FAC		
RIPARIAN FOREST QUANTITY SUBTOTALS					700
STREAM BANK QUANTITY SUBTOTALS					---
STREAM EDGE QUANTITY SUBTOTALS					---

SEEDING SCHEDULE				
SEED PLANTING ZONE	SPECIES GROUP ^{1,2}	SPECIES ²	INDICATOR STATUS	SEEDING RATE ¹ (LBS/AC)
RIPARIAN BUFFER SEED MIX	7	LOLIUM MULTIFLORUM (ANNUAL RYEGRASS)	NI	45.00
		SETARIA (ITALICA FOXTAIL MILLET) (OR ECHINOCHLOA CRUSGALI VAR. FRUMENTACEA)	UPL	45.00
		CAREX SCOPARIA (BLUNT BROOM SEDGE)	FACW	0.20
	8	CAREX SQUARROSA (SQUARROSE SEDGE)	NI	0.20
		CAREX VULPINOIDEA (FOX SEDGE)	OBL	0.20
		CYPERUS ESCULENTUS (CHUFA)	FACW	0.20
	9	JUNCUS EFFUSUS (SOFT RUSH)	FACW+	0.20
		JUNCUS TENUIS (PATH RUSH)	FAC-	0.20
		ELYMUS RIPARIUS (RIVERBANK WILD RYE)	FACW	10.00
	10	ELYMUS VIRGINICUS (VIRGINIA WILD RYE)	FACW-	10.00
		PANICUM CLANDESTINUM (DEER TONGUE GRASS)	FAC+	10.00
		PANICUM DICHOTOMIFLORUM (SMOOTH PANIC GRASS)	FACW-	10.00
	11	ANEMONE VIRGINIANA (THIMBLEWEED)	NI	0.10
		ASTER NOVAE-ANGLIAE (NEW ENGLAND ASTER)	FACW-	0.10
		ASTER PILOSUS (HEATH ASTER)	UPL	0.10
12	ASTER PRENANTHOIDES (ZIG ZAG ASTER)	FAC	0.10	
	LILIUM SUPERBUM (TURKSCAP LILY)	FACW+	0.10	
	SOLIDAGO JUNCEA (EARLY GOLDENROD)	UPL	0.10	
13	EUPATORIUM FISTULOSUS (JOE PYE WEED)	FACW	0.10	
	EUPATORIUM PERFOLIATUM (BONASET)	FACW+	0.10	
	EUTHAMIA GRAMINIFOLIA (GRASS LEAVED GOLDENROD)	FAC	0.10	
14	SOLIDAGO CANADENSIS (CANADIAN GOLDENROD)	FACU	0.10	
	SOLIDAGO SPECIOSA (SHOWY GOLDENROD)	UPL	0.10	
	VERNONIA NOVEBORACENSIS (NEW YORK IRONWEED)	FACW+	0.10	
15	ZIZIA AUREA (GOLDEN ALEXANDERS)	FAC	0.10	
	ASCLEPIAS SYRIACA (COMMON MILKWEED)	UPL	0.20	
	BIDENS FRONDOSA (BEGGAR TICKS)	FACW	0.20	
16	HELIANTHUS AUTUMNALIS (COMMON SNEEZEWEED)	FACW+	0.20	
	HELIANTHUS ANGUSTIFOLIUS (NARROW-LEAF SUNFLOWER)	FACW	0.20	
	ONOCLEA SENBILIUS (SENSITIVE FERN)	FACW	0.20	
17	PENSTEMON DIGITALIS (PENSTEMON)	FAC	0.20	
	VERBENA HASTATA (BLUE VERVAIN)	FACW+	0.20	
	VERBESINA ALTERNIFOLIA (WINGSTEM)	FAC	0.20	
18	COREOPSIS LANCEOLATA (LANCE LEAVED COREOPSIS)	FACU	0.20	
	HELIOPSIS HELIANTHOIDES (OXEYE SUNFLOWER)	UPL	0.20	
	POLYGONUM PENNSYLVANICUM (PA SMARTWEED)	FACW	0.20	
19	RUBROEGIA HIRTA (BLACK EYED SUSAN)	FACU-	0.20	
	SENNA HEBECARPA (WILD SENNA)	FAC	0.20	
	AMELANCHIER CANADENSIS (CANADIAN SERVICEBERRY)	FAC	0.20	
20	ARONIA MELANOCARPA (BLACK CHOKEBERRY)	UPL	0.20	
	HAMMELIS VIRGINIANA (WITCH HAZEL)	FAC-	0.20	
	ILEX VERTICILLATA (WINTERBERRY)	FACW+	0.20	
21	LINDERA BENZOIN (NORTHERN SPICEBUSH)	FACW-	0.20	
	PHYSCALPUS OPULIFOLIUS (COMMON NINEBARK)	FACW-	0.20	
	VIBURNUM DENTATUM (SOUTHERN ARROWWOOD)	FAC	0.20	
22	VIBURNUM PRUNIFOLIUM (BLACK-HAW)	FACU	0.20	
	ACER RUBRUM (RED MAPLE)	FAC	0.20	
	CARPINUS CAROLINIANA (MUSCLEWOOD)	FAC	0.20	
23	CERCIS CANADENSIS (EASTERN REDBUD)	FACU-	0.20	
	CORNUS FLORIDA (FLOWERING DOGWOOD)	FACU-	0.20	
	NYSSA SYLVATICA (BLACK GUM)	FAC	0.20	
24	PLATANUS OCCIDENTALIS (AMERICAN SYCAMORE)	FAC	0.20	
SEEDING TOTALS				137.90

- PLANTING AND SEEDING NOTES:**
- IT IS EXPECTED AND PREFERRED THAT ALL SPECIES IN EACH OF THE SPECIES GROUPS ARE PLANTED. THE TOLERANCES LISTED IN THIS NOTE ARE INTENDED TO INCORPORATE FLEXIBILITY ACCORDING TO SPECIES AVAILABILITY. AT A MINIMUM, CONTRACTOR TO PROVIDE AT LEAST:
 - A) 3 OF THE 5 SPECIES IN GROUP 1,
 - B) 4 OF THE 6 SPECIES IN GROUP 2,
 - C) ALL OF GROUP 3,
 - D) 5 OF THE 7 SPECIES IN GROUP 4,
 - E) 3 OF THE 5 SPECIES IN GROUP 5,
 - F) 3 OF THE 4 SPECIES IN GROUP 6 (WITH SALIX NIGRA A REQUIRED SPECIES),
 - G) ALL OF GROUP 7,
 - H) 4 OF THE 6 SPECIES IN GROUP 8,
 - I) 3 OF THE 4 SPECIES IN GROUP 9,
 - J) 5 OF 6 SPECIES IN GROUP 10,
 - K) 5 OF 7 IN GROUP 11,
 - L) 6 OF 8 IN GROUP 12,
 - M) 4 OF 5 IN GROUP 13,
 - N) 5 OF 8 IN GROUP 14, AND
 - O) 5 OF 6 IN GROUP 15.
 - SUBSTITUTIONS FOR SELECTED SPECIES BASED UPON AVAILABILITY SHALL BE REQUESTED IN WRITING TO ENGINEER DOCUMENTING THE LACK OF AVAILABILITY IF THE FLEXIBILITY INHERENT IN THE ABOVE SCHEDULE IS STILL NOT SUFFICIENT. ENGINEER IS UNDER NO OBLIGATION TO APPROVE SUBSTITUTIONS.
 - THE PLANTED TREES AND SHRUBS SHALL BE RANDOMLY SPACED AND SPECIES MIXED THROUGHOUT THE PLANTING AREAS.
 - CONTAINER RATES AND QUANTITIES SHOWN FOR ONE GALLON SIZE. FOR PURPOSES OF SUBSTITUTION, TWO TUBELINGS ARE THE EQUIVALENT OF ONE 1-GALLON CONTAINER PLANT IN THIS SCHEDULE. CONTRACTOR MAY PROVIDE A MIX OF CONTAINER AND TUBELING SIZES FOR EACH SPECIES REQUIREMENT, PROVIDED THE RATIO OF TUBELINGS TO CONTAINERS IS NOT LESS THAN 2:1. EXCEPTION - GROUP 6 (STREAM EDGE) SHALL BE PLANTED IN ACCORDANCE WITH NOTE #5.
 - GROUP 6 (STREAM EDGE) ZONE SHALL BE PLANTED WITH TUBELINGS, OR AS LIVESTAKES (SALIX NIGRA ONLY, AND ONLY BETWEEN FEBRUARY 1 AND MARCH 31). NO ONE GALLONS ARE TO BE USED FOR ANY OF THIS GROUP'S SPECIES.
 - STREAM BANK AND STREAM EDGE ZONES SHALL BE PLANTED SUCH THAT THE COMBINED MIX OF SPECIES IS SPACED APPROX. 3' O.C. AND 1' O.C., RESPECTIVELY. THESE ZONES SHALL NOT BE PLANTED SUCH THAT EACH INDIVIDUAL SPECIES IN THESE ZONES IS PLANTED AT THESE RATES, RESULTING IN TIGHTER SPACING.
 - ALL SEEDING RATES ARE EXPRESSED IN POUNDS OF PURE LIVE SEED (PLS).

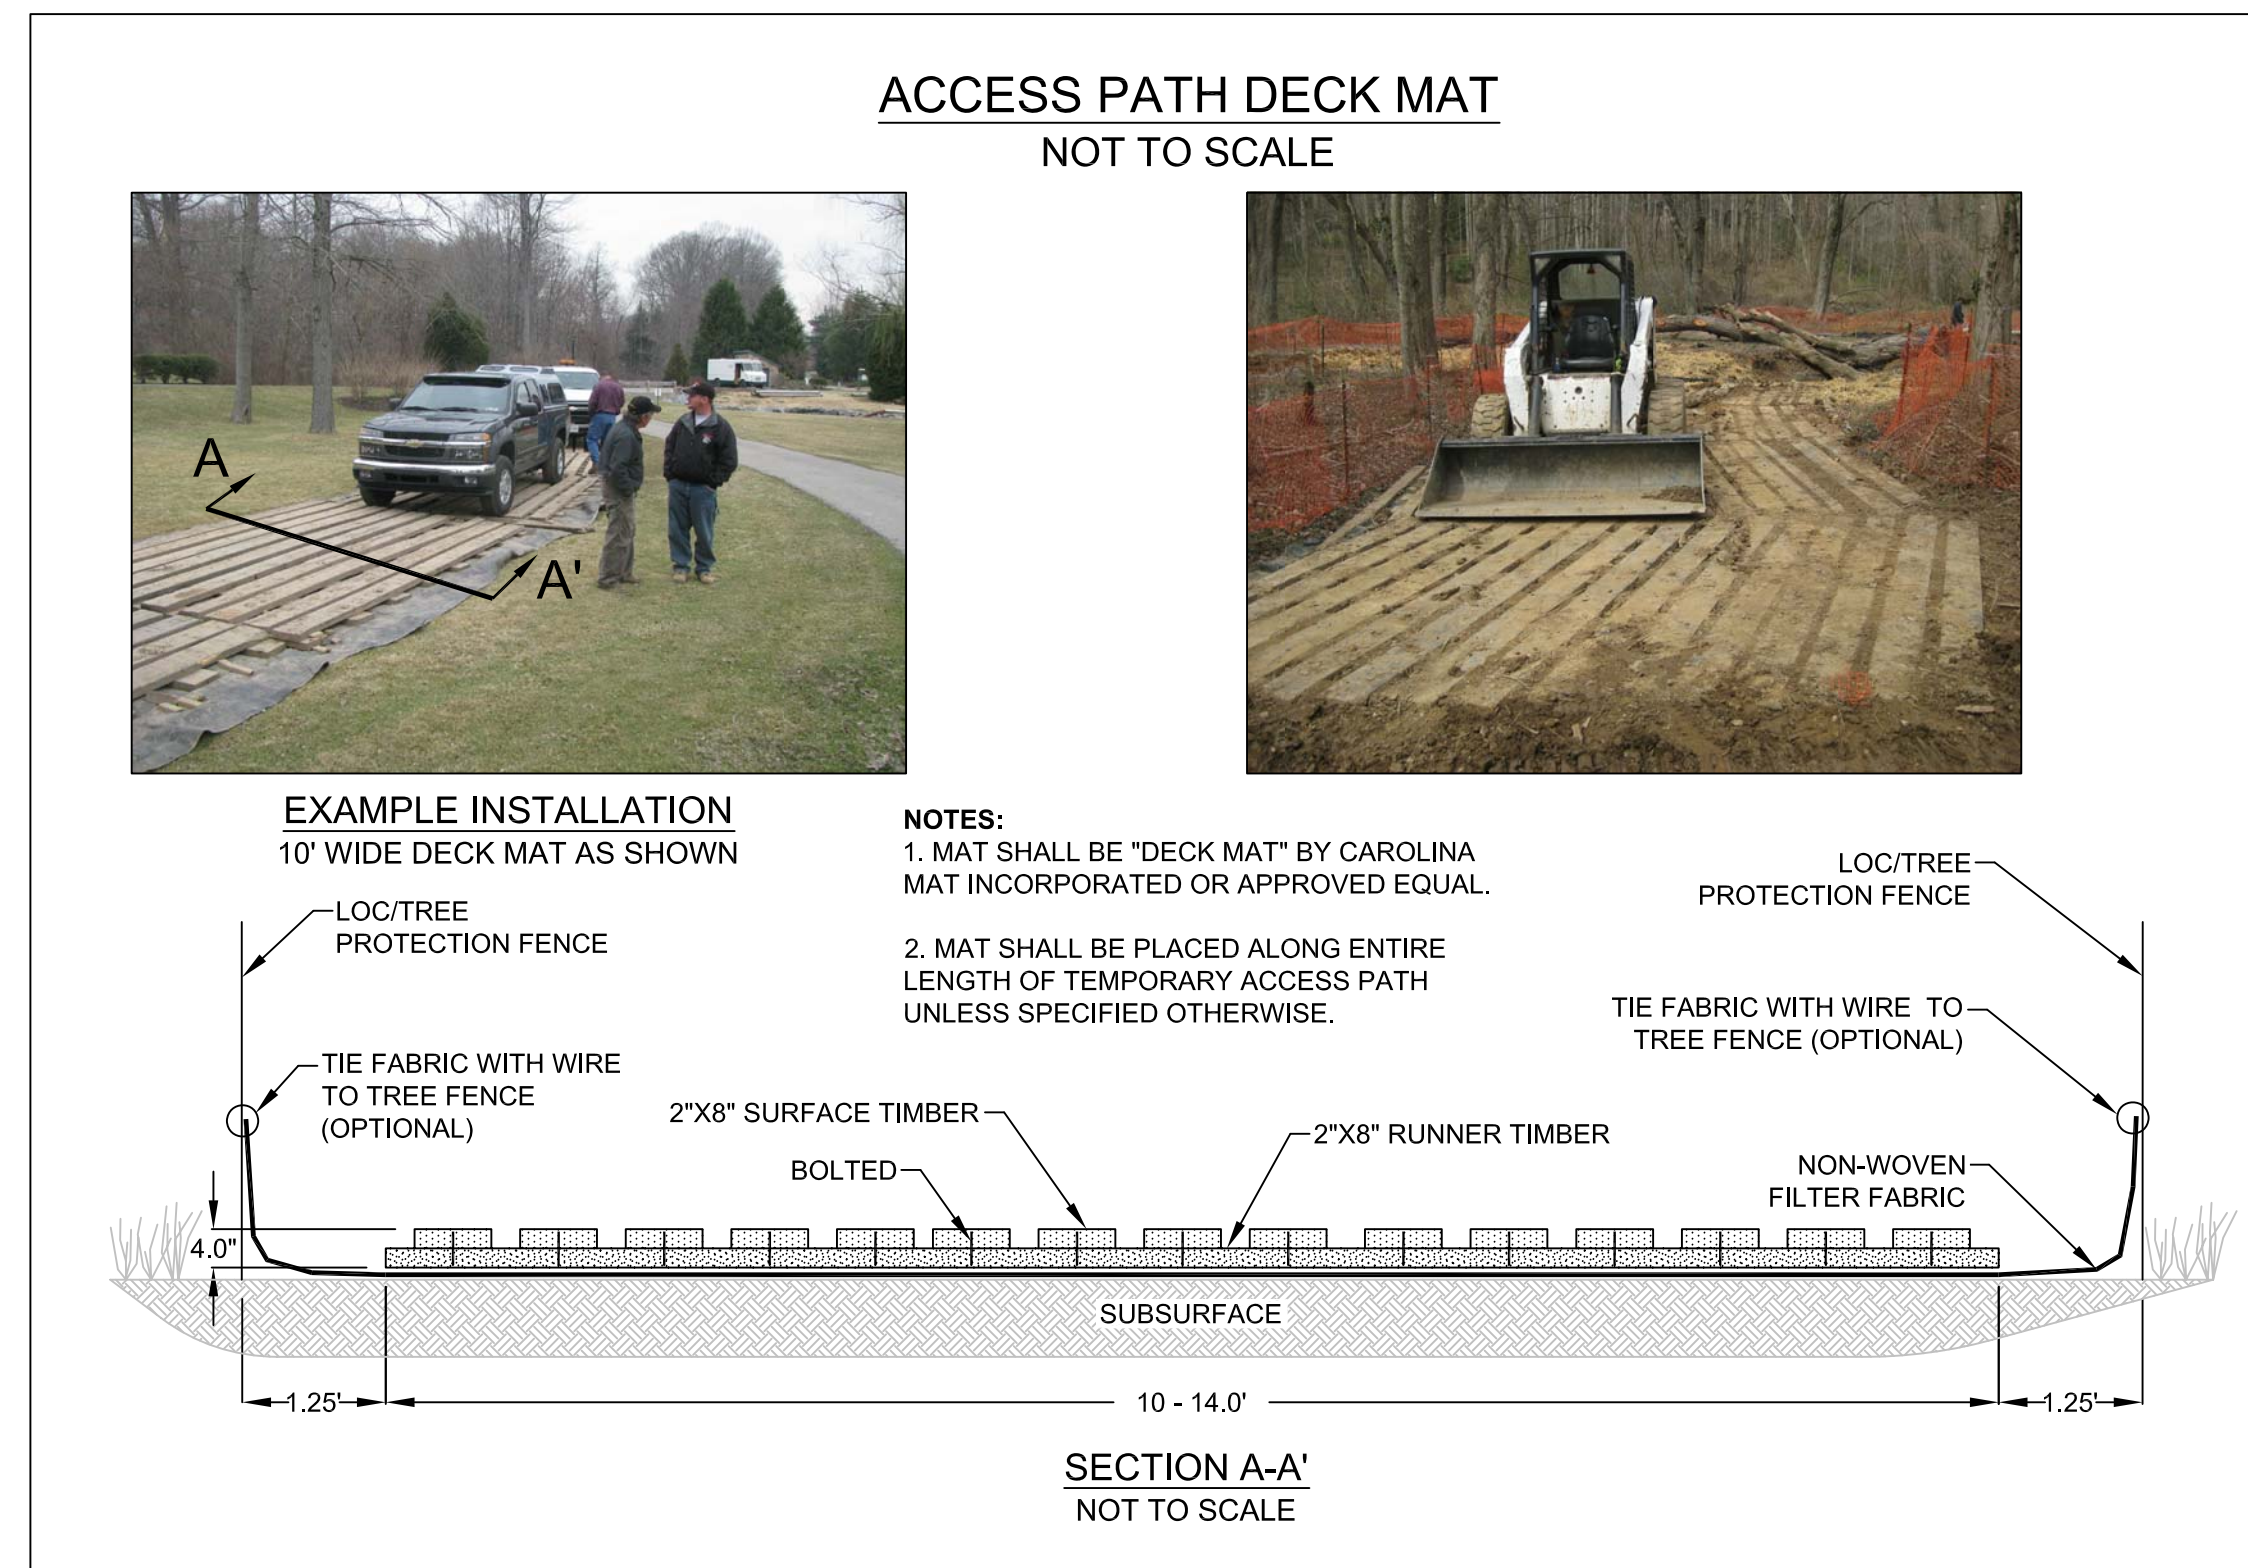

Northern Virginia Stream Restoration Bank
Colvin Run - Lake Anne East
Fairfax County, Virginia

Preliminary Plan

Copyright © 2011 Wetland Studies and Solutions, Inc.

5300 Wellington Branch Drive, Suite 100 • Gainesville, VA 20155
Phone 703 679 5600 • Fax 703 679 5601
wetlandstudies.com

REVISIONS						H. D.: VCS NAD 83 V. D.: NGVD 29	
No.	Date	Description	Rev. By	App. By	No.	Date	Description

Boundary and Topo Source: WSSI and Fairfax Digital Data

Design	Draft	Approved
NAS	NAS	FRG

Sheet #
3 of 3

Computer File Name: C:\Users\jrc\Documents\2011\NGVD-09-Prelim Plan\PRELIMINARY PLAN.dwg

DATE: FEBRUARY 2011 SCALE: N/A C.I. = N/A