

LIVE STAKE PLANTING NOTES

1. A TOOL CALLED A PLANTING BAR MAY BE USED TO PUNCH A HOLE FOR THE CUTTING. IN SOFTER SOILS, LIVE STAKES CAN SOMETIMES BE DIRECTLY PUSHED OR HAMMERED IN.
2. ROOTS SHALL BE TREATED WITH ROOT HORMONE PRIOR TO PLANTING.
3. LIVE STAKES SHOULD BE 18" TO 24" IN LENGTH AND 3/8" TO 1 1/2" IN DIAMETER.
4. INSTALL THE LIVE STAKE WITH THE CORRECT SIDE UP (SEE DETAIL THIS SHEET). LIVE STAKES SHOULD BE CUT ON AN ANGLE ON THE BOTTOM AND FLAT ON THE TOP. WHEN HELD WITH THE CORRECT END UP, THE BUDS MUST POINT UPWARD.
5. TWO-THIRDS (2/3) OF THE LIVE STAKE LENGTH MUST BE PLANTED BELOW GRADE. DEEPER IS FINE, AS LONG AS A FEW BUDS ARE EXPOSED AT THE TOP.
6. TAMP IN AROUND THE CUTTING TO ENSURE THAT THERE ARE NO AIR POCKETS ALONG THE STEM. YOU CAN PUSH THE PLANTING BAR INTO THE SOIL IMMEDIATELY AROUND THE STEM AND PUSH IN THE SOIL TOWARD THE PLANT.
7. REFER TO LIVESTAKE/TUBELING PLACEMENT DETAIL FOR SPECIFIC DETAILS OF PLANT PLACEMENT ALONG STREAM BANK.

RESTORED STREAM PLANTING DETAIL

NOT TO SCALE


k:\Cadd Files\Stream Restoration\Details-D-LiveStake.dwg



SNAKEDEN REACH 13 - STEP POOLS



GLADE REACH 1 - MODIFIED CROSS VANE

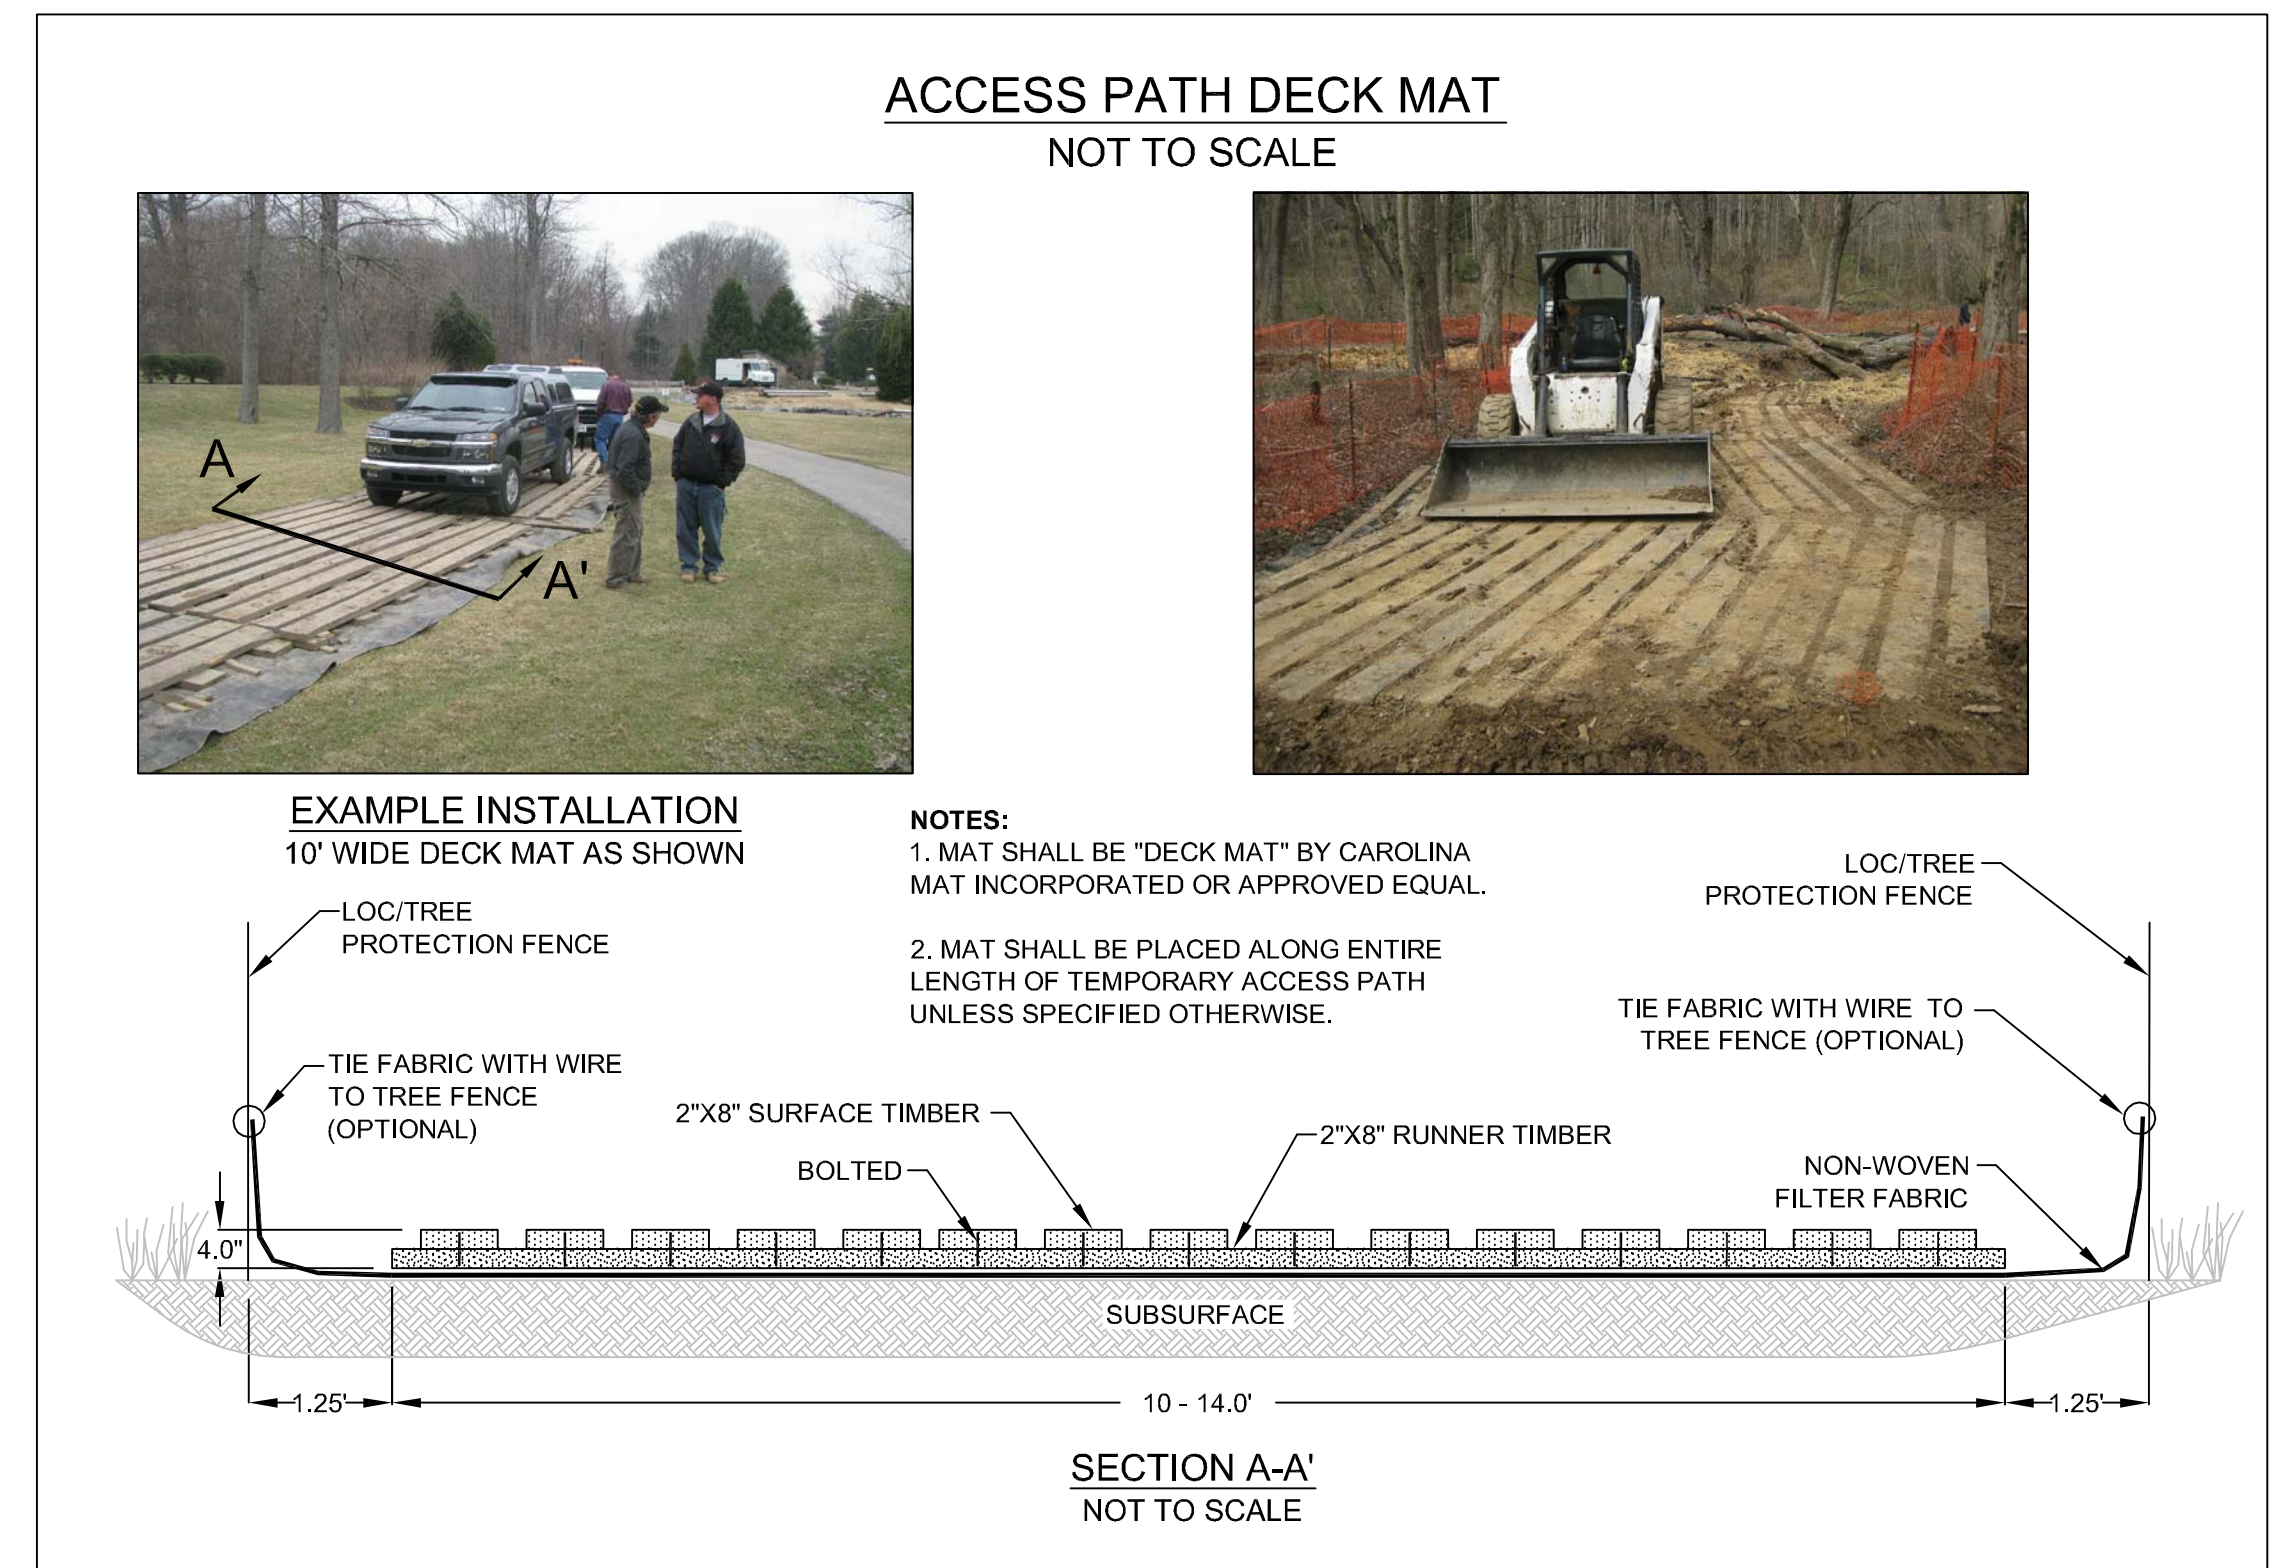

ACCESS PATH DECK MAT
NOT TO SCALE

EXAMPLE INSTALLATION
10' WIDE DECK MAT AS SHOWN

- NOTES:**
1. MAT SHALL BE "DECK MAT" BY CAROLINA MAT INCORPORATED OR APPROVED EQUAL.
 2. MAT SHALL BE PLACED ALONG ENTIRE LENGTH OF TEMPORARY ACCESS PATH UNLESS SPECIFIED OTHERWISE.

PLANTING SCHEDULE					
CONTAINER PLANTING ZONE	SPECIES GROUP ^{1,2}	SPECIES ²	INDICATOR STATUS	PLANT SPACING ³	CONTAINER SIZE, RATE, AND QUANTITY ⁴
RIPARIAN FOREST	1	QUERCUS ALBA (WHITE OAK)	FACU-	SEE NOTE #3	300 ONE-GALLON TUBELINGS
		QUERCUS BICOLOR (SWAMP WHITE OAK)	FACW+		
		QUERCUS PALUSTRIS (PIN OAK)	FACW		600 TUBELINGS
		QUERCUS PHELLOS (WILLOW OAK)	FAC+		MIX AT 1:2 RATIO (SEE NOTE #4)
		QUERCUS RUBRA (NORTHERN RED OAK)	FACU-		
	2	ACER NEGUNDO (BOX ELDER)	FAC+	SEE NOTE #3	150 ONE-GALLON
		ACER RUBRUM (RED MAPLE)	FAC		300 TUBELINGS
		BETULA NIGRA (RIVER BIRCH)	FACW		MIX AT 1:2 RATIO (SEE NOTE #4)
		LIQUIDAMBAR STYRACIFULA (SWEET GUM)	FAC		
		NYSSA SYLVATICA (BLACK GUM)	FACW+		
3	PLATANUS OCCIDENTALIS (AMERICAN SYCAMORE)	FACW-	SEE NOTE #3	100 ONE-GALLON	
	ILEX OPACA (AMERICAN HOLLY)	FACU+		200 TUBELINGS	
				MIX AT 1:2 RATIO (SEE NOTE #4)	
SHRUB LAYER	4	AMELANCHIER CANADENSIS (CANADIAN SERVICEBERRY)	FAC	SEE NOTE #3	150 ONE-GALLON
		CERCIS CANADENSIS (EASTERN REDBUD)	FACU-		300 TUBELINGS
		CORNUS FLORIDA (FLOWERING DOGWOOD)	FACU-		MIX AT 1:2 RATIO (SEE NOTE #4)
		CORYLUS AMERICANA (AMERICAN HAZELNUT)	FACU-		
		LINDERA BENZOIN (NORTHERN SPICEBUSH)	FACW-		
		VIBURNUM DENTATUM (SOUTHERN ARROWWOOD)	FAC		
		VIBURNUM PRUNIFOLIUM (BLACK-HAW)	FACU		
RIPARIAN FOREST QUANTITY SUBTOTALS 700					
STREAM BANK	5	ILEX VERTICILLATA (COMMON WINTERBERRY)	FACW+	SEE NOTE #3 (AVERAGES 3' O.C. FOR ONE-GALLON)	APPROX. 485 ONE-GALLON
		LINDERA BENZOIN (NORTHERN SPICEBUSH)	FACW-		9730 TUBELING
		SAMBUCUS CANADENSIS (ELDERBERRY)	FACW-		
		VIBURNUM DENTATUM (SOUTHERN ARROWWOOD)	FAC		
		VIBURNUM PRUNIFOLIUM (BLACK-HAW)	FACU		
STREAM BANK QUANTITY SUBTOTALS ---					
STREAM EDGE	6	ALNUS SERRULATA (BROOKSIDE ALDER)	OB/L	1' O.C. (SEE NOTES #5, #6)	N/A
		CORNUS AMOMUM (SILKY DOGWOOD)	FACW		
		SALIX NIGRA (BLACK WILLOW)	FACW+		
		VIBURNUM DENTATUM (SOUTHERN ARROWWOOD)	FAC		
STREAM EDGE QUANTITY SUBTOTALS ---					

SEEDING SCHEDULE					
SEED PLANTING ZONE	SPECIES GROUP ^{1,2}	SPECIES ²	INDICATOR STATUS	SEEDING RATE ³ (LBS/AC)	
RIPARIAN BUFFER SEED MIX	7	LOLIUM MULTIFLORUM (ANNUAL RYEGRASS)	NI	45.00	
		SETARIA ITALICA (FOXTAIL MILLET)	UPL	45.00	
		(OR ECHINOCHLOA CRUSGALIVAR. FRUMENTACEA)			
	8	CAREX SCOPARIA (BLUNT BROOM SEDGE)	FACW	0.20	
		CAREX SQUARROSA (SQUARROSE SEDGE)	NI	0.20	
		CAREX VULPINOIDEA (FOX SEDGE)	OB/L	0.20	
		CYPERUS ESCULENTUS (CHUFA)	FACW	0.20	
		JUNCUS EFFUSUS (SOFT RUSH)	FACW+	0.20	
		JUNCUS TENUIS (PATH RUSH)	FAC-	0.20	
	9	ELYMUS RIPARIUS (RIVERBANK WILD RYE)	FACW	10.00	
		ELYMUS VIRGINICUS (VIRGINIA WILD RYE)	FACW-	10.00	
		PANICUM CLANDESTINUM (DEER TONGUE GRASS)	FAC+	10.00	
		PANICUM DICHOTOMIFLORUM (SMOOTH PANIC GRASS)	FACW-	10.00	
	10	ANEMONE VIRGINIANA (THIMBLEWEED)	NI	0.10	
		ASTER NOVAE-ANGLIAE (NEW ENGLAND ASTER)	FACW-	0.10	
ASTER PILOSUS (HEATH ASTER)		UPL	0.10		
ASTER PRENANTHOIDES (ZIG ZAG ASTER)		FAC	0.10		
LILIUM SUPERBUM (TURKSCAP LILY)		FACW+	0.10		
11	SOLIDAGO JUNCEA (EARLY GOLDENROD)	UPL	0.10		
	EUPATORIUM FISTULOSUS (JOE PYE WEED)	FACW	0.10		
	EUPATORIUM PERFOLIATUM (BONASET)	FACW+	0.10		
	EUTHAMIA GRAMINIFOLIA (GRASS LEAVED GOLDENROD)	FAC	0.10		
	SOLIDAGO CANADENSIS (CANADIAN GOLDENROD)	FACU	0.10		
12	SOLIDAGO SPECIOSA (SHOWY GOLDENROD)	UPL	0.10		
	VERNONIA NOVEBORACENSIS (NEW YORK IRONWEED)	FACW+	0.10		
	ZIZIA AUREA (GOLDEN ALEXANDERS)	FAC	0.10		
	ASCLEPIAS SYRIACA (COMMON MILKWEED)	UPL	0.20		
	BIDENS FRONDOSA (BEGGAR TICKS)	FACW	0.20		
	HELIANTHUS AUTUMNALIS (COMMON SNEEZEWEED)	FACW+	0.20		
	HELIANTHUS ANGIUSTIFOLIUS (NARROW-LEAF SUNFLOWER)	FACW	0.20		
	ONOCLEA SENSIBILIS (SENSITIVE FERN)	FACW	0.20		
	PENSTEMON DIGITALIS (PENSTEMON)	FAC	0.20		
	VERBENA HASTATA (BLUE VERVAIN)	FACW+	0.20		
VERBESINA ALTERNIFOLIA (WINGSTEM)	FAC	0.20			
13	COREOPSIS LANCEOLATA (LANCE LEAVED COREOPSIS)	FACU	0.20		
	HELIOPSIS HELIANTHOIDES (OXEYE SUNFLOWER)	UPL	0.20		
	POLYGONUM PENNSYLVANICUM (PA SMARTWEED)	FACW	0.20		
	RUDBECKIA HIRTA (BLACK EYED SUSAN)	FACU-	0.20		
	SENNA HEBECARPA (WILD SENNA)	FAC	0.20		
	AMELANCHIER CANADENSIS (CANADIAN SERVICEBERRY)	FAC	0.20		
	ARONIA MELANOCARPA (BLACK CHOKEBERRY)	UPL	0.20		
	HAMMELIS VIRGINIANA (WITCH HAZEL)	FAC-	0.20		
	ILEX VERTICILLATA (WINTERBERRY)	FACW+	0.20		
	LINDERA BENZOIN (NORTHERN SPICEBUSH)	FACW-	0.20		
PHYSOCARPUS OPIULIFOLIUS (COMMON NINEBARK)	FACW-	0.20			
14	VIBURNUM DENTATUM (SOUTHERN ARROW WOOD)	FAC	0.20		
	VIBURNUM PRUNIFOLIUM (BLACK-HAW)	FACU	0.20		
	ACER RUBRUM (RED MAPLE)	FAC	0.20		
	CARPINUS CAROLINIANA (MUSCLEWOOD)	FAC	0.20		
	CORNUS CANADENSIS (EASTERN REDBUD)	FACU-	0.20		
15	CORNUS FLORIDA (FLOWERING DOGWOOD)	FACU-	0.20		
	NYSSA SYLVATICA (BLACK GUM)	FAC	0.20		
	PLATANUS OCCIDENTALIS (AMERICAN SYCAMORE)	FAC	0.20		
SEEDING TOTALS				137.90	

PLANTING AND SEEDING NOTES:

1. IT IS EXPECTED AND PREFERRED THAT ALL SPECIES IN EACH OF THE SPECIES GROUPS ARE PLANTED. THE TOLERANCES LISTED IN THIS NOTE ARE INTENDED TO INCORPORATE FLEXIBILITY ACCORDING TO SPECIES AVAILABILITY. AT A MINIMUM, CONTRACTOR TO PROVIDE AT LEAST:

A) 3 OF THE 5 SPECIES IN GROUP 1,	H) 4 OF THE 6 SPECIES IN GROUP 8,
B) 4 OF THE 6 SPECIES IN GROUP 2,	I) 3 OF THE 4 SPECIES IN GROUP 9,
C) ALL OF GROUP 3,	J) 5 OF 6 SPECIES IN GROUP 10,
D) 5 OF THE 7 SPECIES IN GROUP 4,	K) 5 OF 7 IN GROUP 11,
E) 3 OF THE 5 SPECIES IN GROUP 5,	L) 6 OF 8 IN GROUP 12,
F) 3 OF THE 4 SPECIES IN GROUP 6 (WITH SALIX NIGRA A REQUIRED SPECIES),	M) 4 OF 5 IN GROUP 13,
G) ALL OF GROUP 7,	N) 5 OF 8 IN GROUP 14, AND
	O) 5 OF 6 IN GROUP 15.
2. SUBSTITUTIONS FOR SELECTED SPECIES BASED UPON AVAILABILITY SHALL BE REQUESTED IN WRITING TO ENGINEER DOCUMENTING THE LACK OF AVAILABILITY IF THE FLEXIBILITY INHERENT IN THE ABOVE SCHEDULE IS STILL NOT SUFFICIENT. ENGINEER IS UNDER NO OBLIGATION TO APPROVE SUBSTITUTIONS.
3. THE PLANTED TREES AND SHRUBS SHALL BE RANDOMLY SPACED AND SPECIES MIXED THROUGHOUT THE PLANTING AREAS.
4. CONTAINER RATES AND QUANTITIES SHOWN FOR ONE GALLON SIZE. FOR PURPOSES OF SUBSTITUTION, TWO TUBELINGS ARE THE EQUIVALENT OF ONE 1-GALLON CONTAINER PLANT IN THIS SCHEDULE. CONTRACTOR MAY PROVIDE A MIX OF CONTAINER AND TUBELING SIZES FOR EACH SPECIES REQUIREMENT, PROVIDED THE RATIO OF TUBELINGS TO CONTAINERS IS NOT LESS THAN 2:1. EXCEPTION -- GROUP 6 (STREAM EDGE) SHALL BE PLANTED IN ACCORDANCE WITH NOTE #5.
5. GROUP 6 (STREAM EDGE) ZONE SHALL BE PLANTED WITH TUBELINGS, OR AS LIVESTAKES (SALIX NIGRA ONLY, AND ONLY BETWEEN FEBRUARY 1 AND MARCH 31), NO ONE GALLONS ARE TO BE USED FOR ANY OF THIS GROUP'S SPECIES.
6. STREAM BANK AND STREAM EDGE ZONES SHALL BE PLANTED SUCH THAT THE COMBINED MIX OF SPECIES IS SPACED APPROX. 3' O.C. AND 1' O.C. RESPECTIVELY. THESE ZONES SHALL NOT BE PLANTED SUCH THAT EACH INDIVIDUAL SPECIES IN THESE ZONES IS PLANTED AT THESE RATES, RESULTING IN TIGHTER SPACING.
7. ALL SEEDING RATES ARE EXPRESSED IN POUNDS OF PURE LIVE SEED (PLS).

Northern Virginia Stream Restoration Bank
Lake Anne West
Fairfax County, Virginia

Preliminary Plan

Copyright © 2010 Wetland Studies and Solutions, Inc.



5300 Wellington Branch Drive, Suite 100 • Gainesville, VA 20155
Phone 703 679 5600 • Fax 703 679 5601
wetlandstudies.com

REVISIONS										H. D.: VCS NAD 83 V. D.: NGVD 29		
No.	Date	Description	Rev. By	App. By	No.	Date	Description	Rev. By	App. By	Boundary and Topo Source: WSSI and Fairfax Digital Data		
										Design	Draft	Approved
										KLP	KLP	FRG
										Sheet #		
										2 of 2		
DATE: DECEMBER 03, 2010			SCALE: N/A			C.I. = 0.5'			Computer File Name: \\server\cadd\2010\2010-ENR-03-03-10-Plan Preliminary Plan.dwg			