



FOREST EDGE SOUTH LEGEND	
— — — — —	PROPERTY BOUNDARY & STREAM ESMNT, TEMP. GRADING & CONST. ESMNT, & INGRESS-EGRESS ESMNT
— — — — —	STREAM ESMNT, TEMP. GRADING & CONST. ESMNT, & INGRESS-EGRESS ESMNT
— — — — —	PROPOSED STREAM ESMNT, TEMP. GRADING & CONST. ESMNT, & INGRESS-EGRESS ESMNT
— — — — —	PROPOSED TEMP. GRADING & CONST. ESMNT, & INGRESS-EGRESS ESMNT
— — — — —	EXISTING CONTOURS (0.5')
— — — — —	EXISTING INFRASTRUCTURE
— — — — —	INTERMITTENT STREAM (EXISTING TOP OF BANK)
— — — — —	PERENNIAL STREAM (EXISTING TOP OF BANK)
— — — — —	JURISDICTIONAL WETLAND AREAS
— — — — —	LTS — LIMITS OF TREE SURVEY
— — — — —	PROPOSED BANKFULL (TOP OF BANK)
— — — — —	PROPOSED CENTERLINE
— — — — —	PROPOSED CONTOURS (0.5')
— — — — —	LOC-TP — LIMITS OF CLEARING/TREE PROTECTION FENCE
— — — — —	LOD — LIMITS OF DISTURBANCE FOR BRIDGE INSTALLATION ONLY
▲	NEST
■	CAVITY
◆	SNAG
+	DEN
~	TREE DRIFLINE
▭	ACCESS PATH
✗	TREE TO BE REMOVED
— — — — —	EXISTING 100-YR FLOOD ELEVATION
— — — — —	PROPOSED 100-YR FLOOD ELEVATION
— — — — —	FLOODPLAIN EASEMENT
— — — — —	PEDESTRIAN BARRICADE

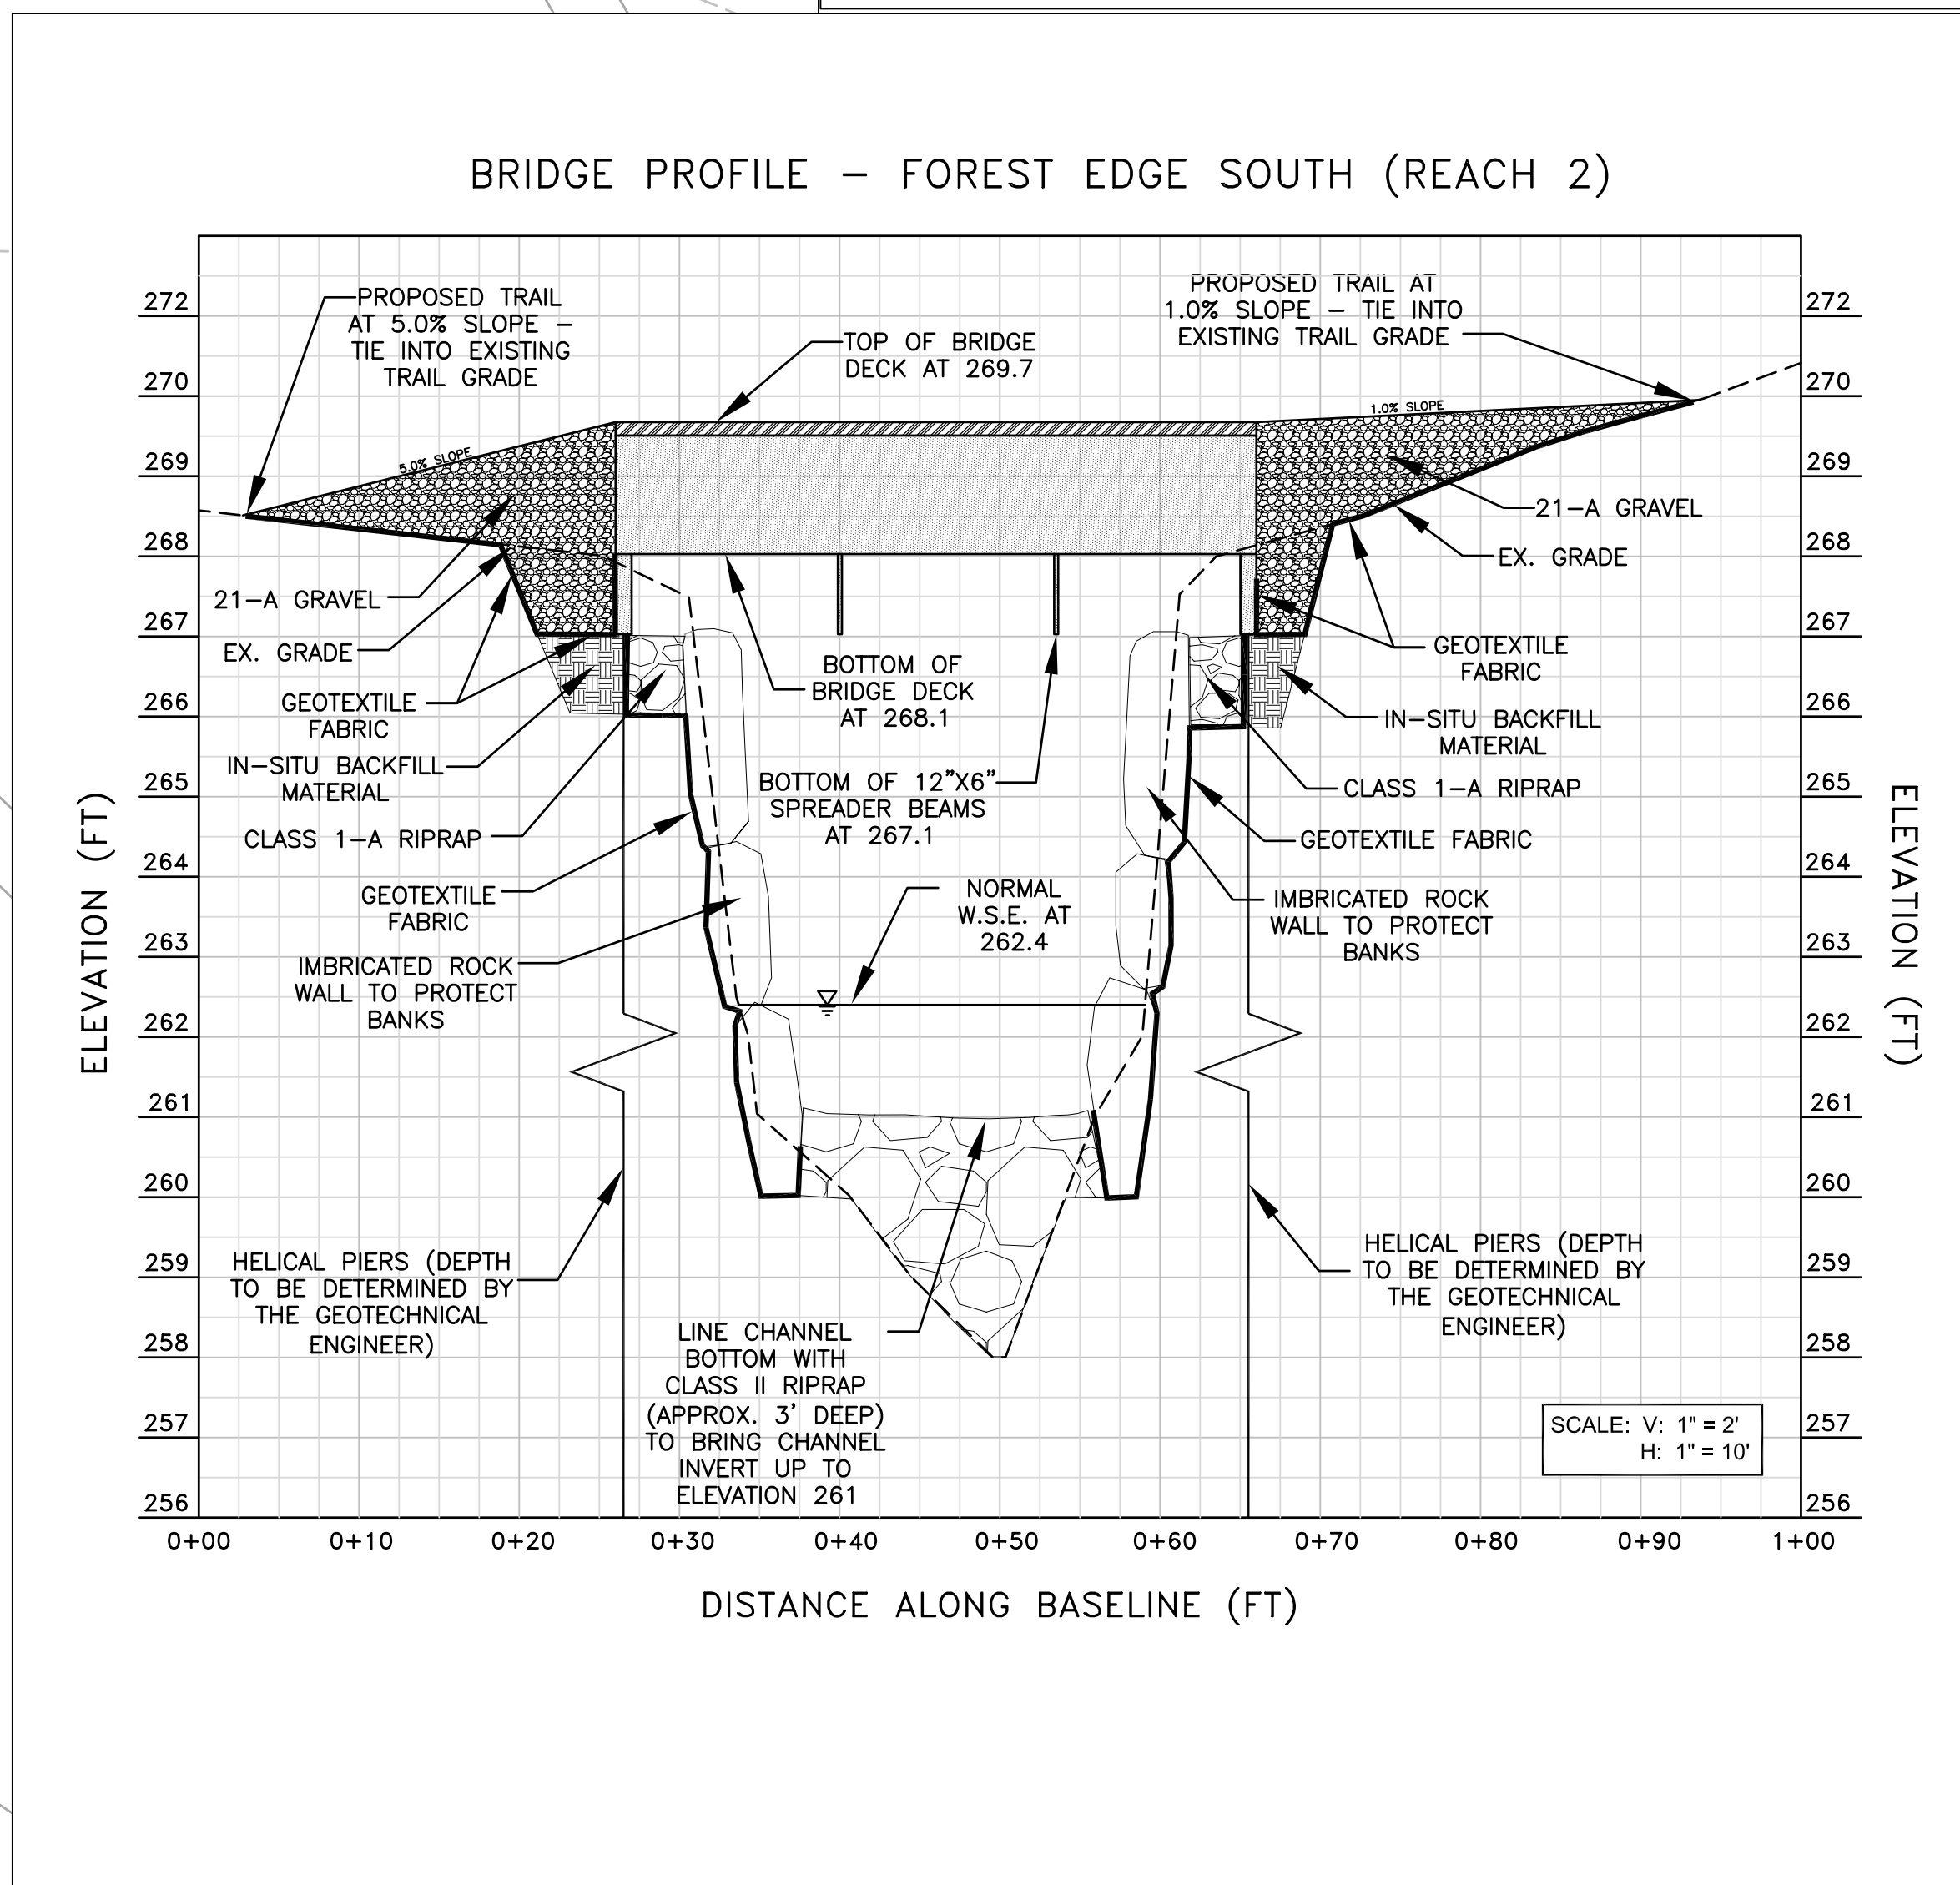

STREAM LENGTH	
REACH 2	= 2,600'
TRIBUTARY 1	= 51'
TRIBUTARY 2	= 28'
TRIBUTARY 3	= 71'
TRIBUTARY 4	= 49'
TRIBUTARY 5	= 33'
TRIBUTARY 6	= 80'
TOTAL	= 2,912'

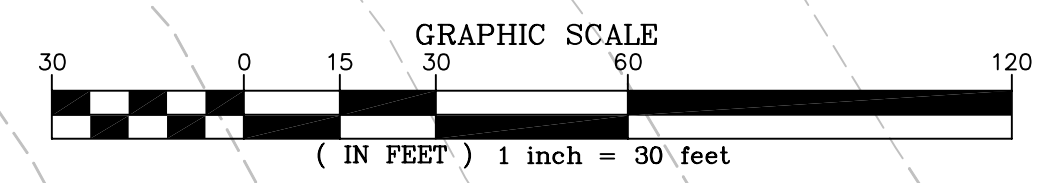

NORTHERN VIRGINIA STREAM RESTORATION BANK
FOREST EDGE SOUTH
Fairfax County, Virginia

Preliminary Plan - Option 2

Copyright © 2010 Wetland Studies and Solutions, Inc.

Wetland Studies and Solutions, Inc.
5300 Wellington Branch Drive, Suite 100 • Gainesville, VA 20155
Phone 703 679 5600 • Fax 703 679 5601
wetlandstudies.com

H. D.: VCS NAD 83 V. D.: NGVD 29

REVISIONS									
No.	Date	Description	Rev. By	App. By	No.	Date	Description	Rev. By	App. By

Boundary and Topo Source: WSSI and Fairfax Digital Data

Design	Draft	Approved
MSM	MSM	FRG

Sheet #
5 of 7

Computer File Name:
PRELIMINARY PLAN.DWG

DATE: JUNE, 2010 SCALE: 1" = 30' C.I. = 0.5'