
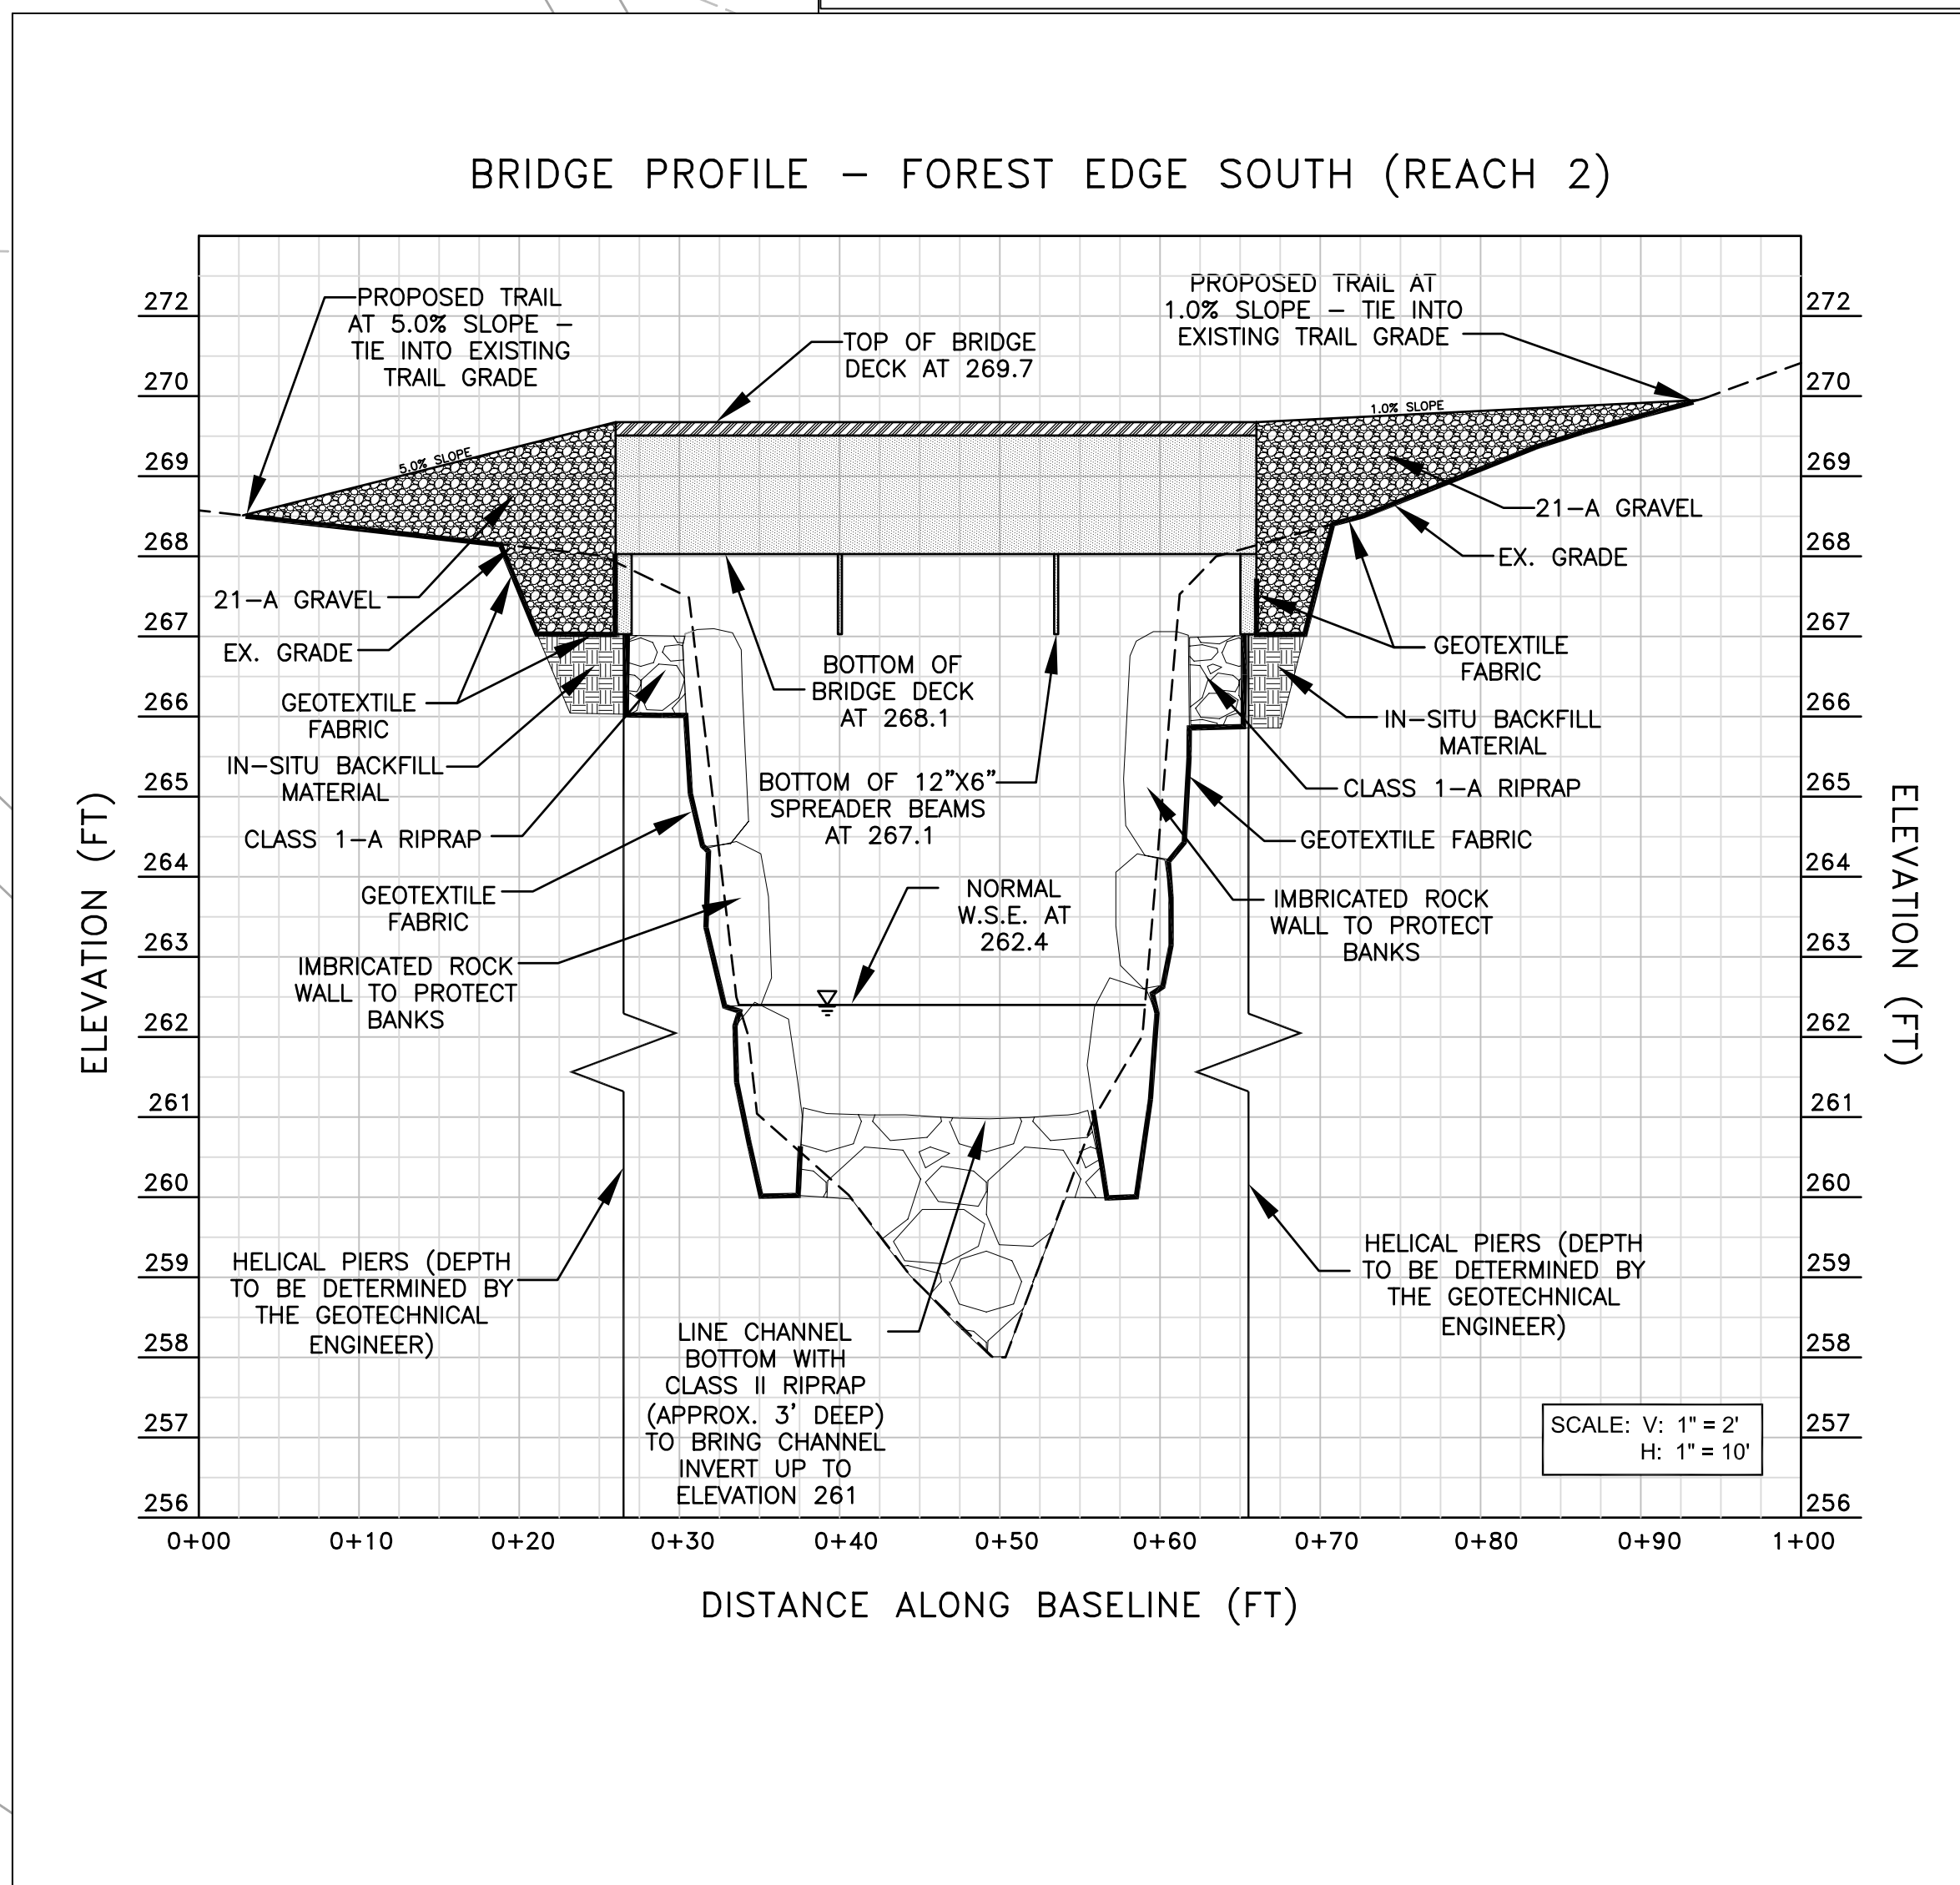


### FOREST EDGE SOUTH LEGEND

PROPERTY BOUNDARY & STREAM ESMNT, TEMP. GRADING & CONST. ESMNT, & INGRESS-EGRESS ESMNT	▲	NEST
STREAM ESMNT, TEMP. GRADING & CONST. ESMNT, & INGRESS-EGRESS ESMNT	■	CAVITY
PROPOSED STREAM ESMNT, TEMP. GRADING & CONST. ESMNT, & INGRESS-EGRESS ESMNT	◆	SNAG
PROPOSED TEMP. GRADING & CONST. ESMNT, & INGRESS-EGRESS ESMNT	+	DEN
EXISTING CONTOURS (0.5')	~	TREE DRIFLINE
EXISTING INFRASTRUCTURE	▭	ACCESS PATH
INTERMITTENT STREAM (EXISTING TOP OF BANK)	⊗	TREE TO BE REMOVED
PERENNIAL STREAM (EXISTING TOP OF BANK)	⊕	EXISTING 100-YR FLOOD ELEVATION
JURISDICTIONAL WETLAND AREAS	▭	PROPOSED 100-YR FLOOD ELEVATION
LTS - LIMITS OF TREE SURVEY	---	FLOODPLAIN EASEMENT
PROPOSED BANKFULL (TOP OF BANK)	---	PEDESTRIAN BARRICADE
PROPOSED CENTERLINE	---	
PROPOSED CONTOURS (0.5')	---	
LOC-TP - LIMITS OF CLEARING/TREE PROTECTION FENCE	---	
LOD - LIMITS OF DISTURBANCE FOR BRIDGE INSTALLATION ONLY	---	

### STREAM LENGTH

REACH 2	= 2,593'
TRIBUTARY 1	= 51'
TRIBUTARY 2	= 28'
TRIBUTARY 3	= 71'
TRIBUTARY 4	= 81'
TRIBUTARY 5	= 33'
TRIBUTARY 6	= 80'
<b>TOTAL</b>	<b>= 2,937'</b>

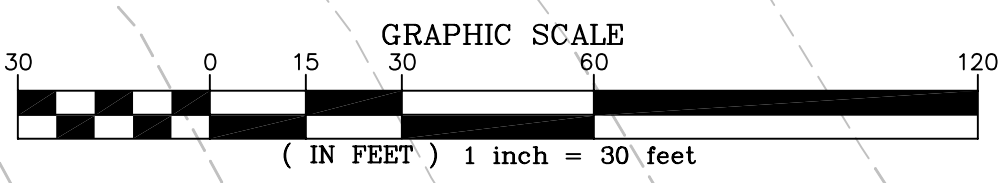

NORTHERN VIRGINIA STREAM RESTORATION BANK  
 FOREST EDGE SOUTH  
 Fairfax County, Virginia

Preliminary Plan - Option 2

Copyright © 2010 Wetland Studies and Solutions, Inc.

5300 Wellington Branch Drive, Suite 100 • Gainesville, VA 20155  
 Phone 703 679 5600 • Fax 703 679 5601  
 wetlandstudies.com

REVISIONS								H. D.: VCS NAD 83 V. D.: NGVD 29	
No.	Date	Description	Rev. By	App. By	No.	Date	Description	Rev. By	App. By