
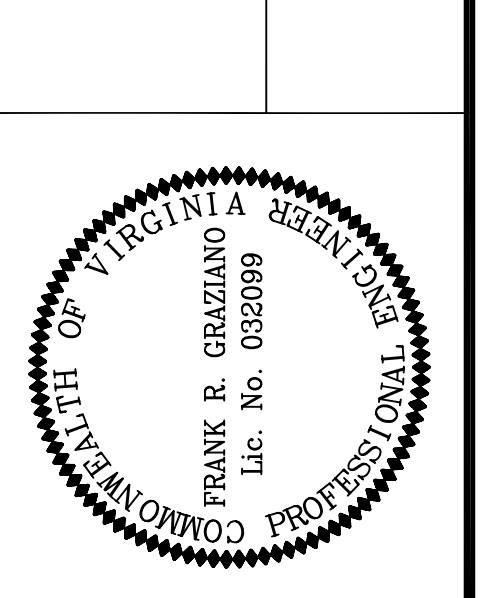


PLANTING AREAS		SYMBOL
UPLAND ZONE	STREAMSIDE*	B, F, O, Q
	RIPARIAN FOREST*	D, G, L, M, P, R
	RIPARIAN SEED MIX*	A, H, K, N, U
	GRASSLAND SEED MIX*	C, E
WETLAND ZONE	STREAMSIDE*	T, V
	WETLAND FOREST*	I, S, W
	WETLAND SEED MIX*	J

\*SEED MIX SHALL BE DISTRIBUTED EVENLY THROUGHOUT ALL DISTURBED AREAS IN THE AMOUNT SPECIFIED ON THE VEGETATION SCHEDULE SHEET

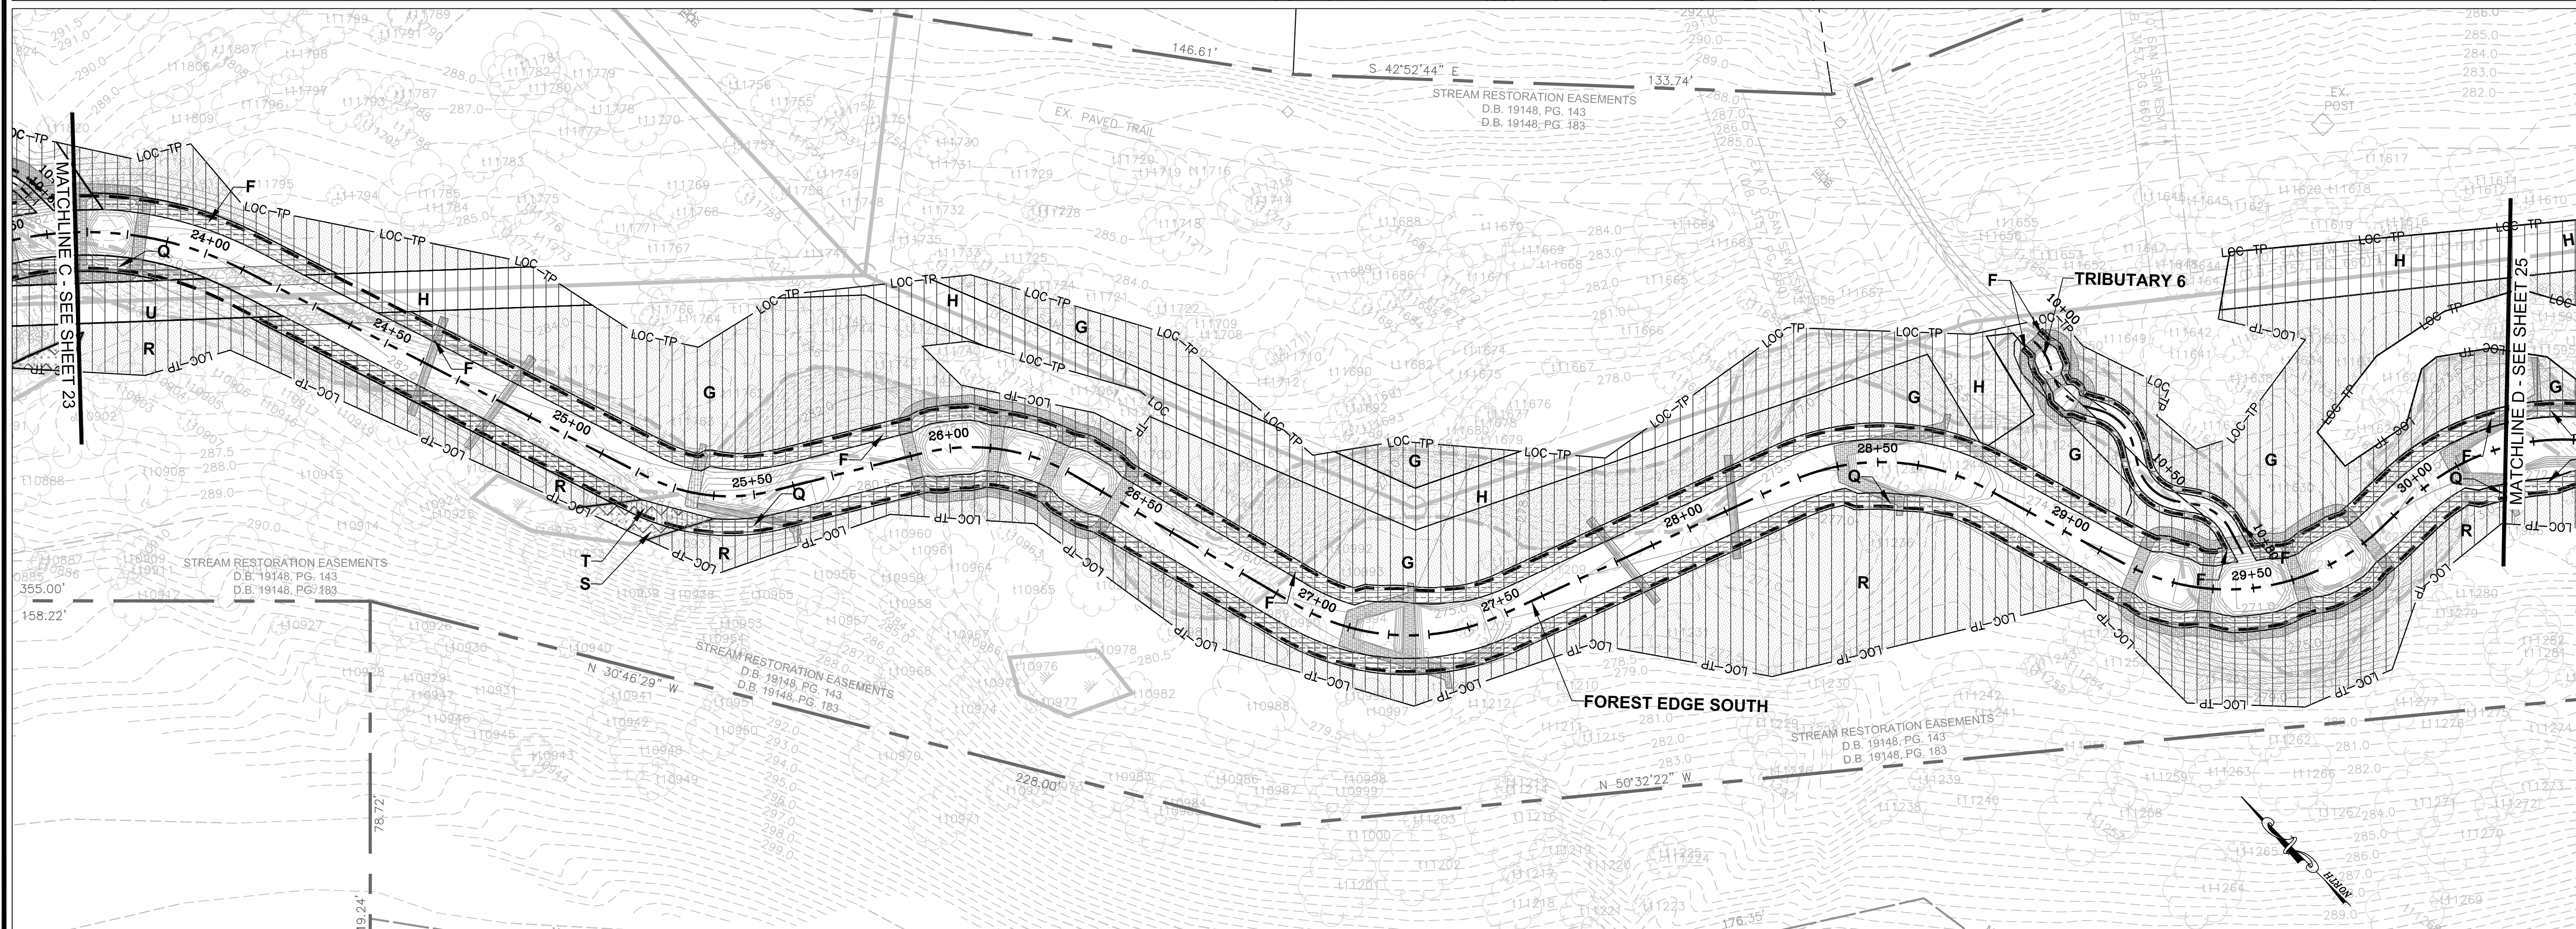

**REVISIONS**

No.	Date	Description	App. By

DATE: JULY 2010      SCALE: 1" = 20'

Horizontal Datum: VCS NAD 83  
 Vertical Datum: NGVD 29  
 Boundary and Topo Source: WSSI and Fairfax Digital Data

Design	Draft	Approved
MSM	CLL	FRG

Sheet #  
**24 of 70**

Computer File Name:  
 L:\2006\2010\02\04\03\04\ENR10\Planting Plan\Planting Plan.dwg