
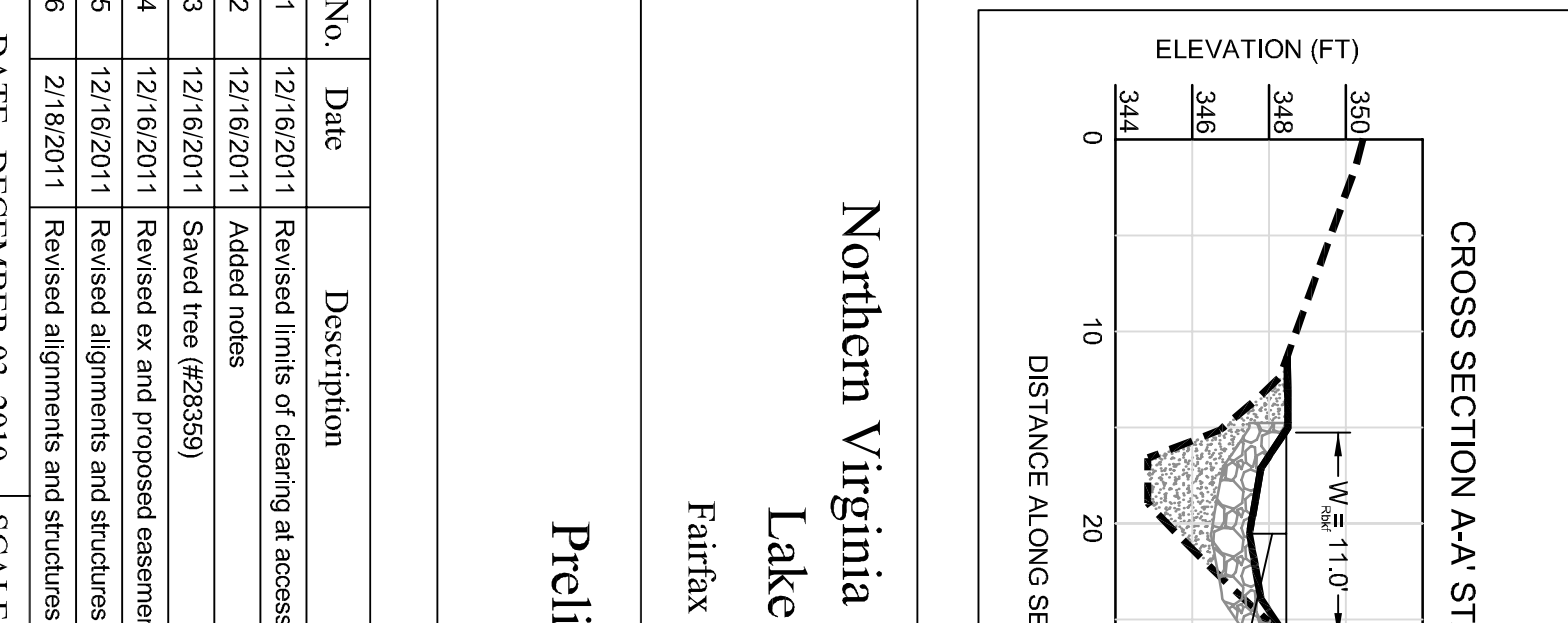
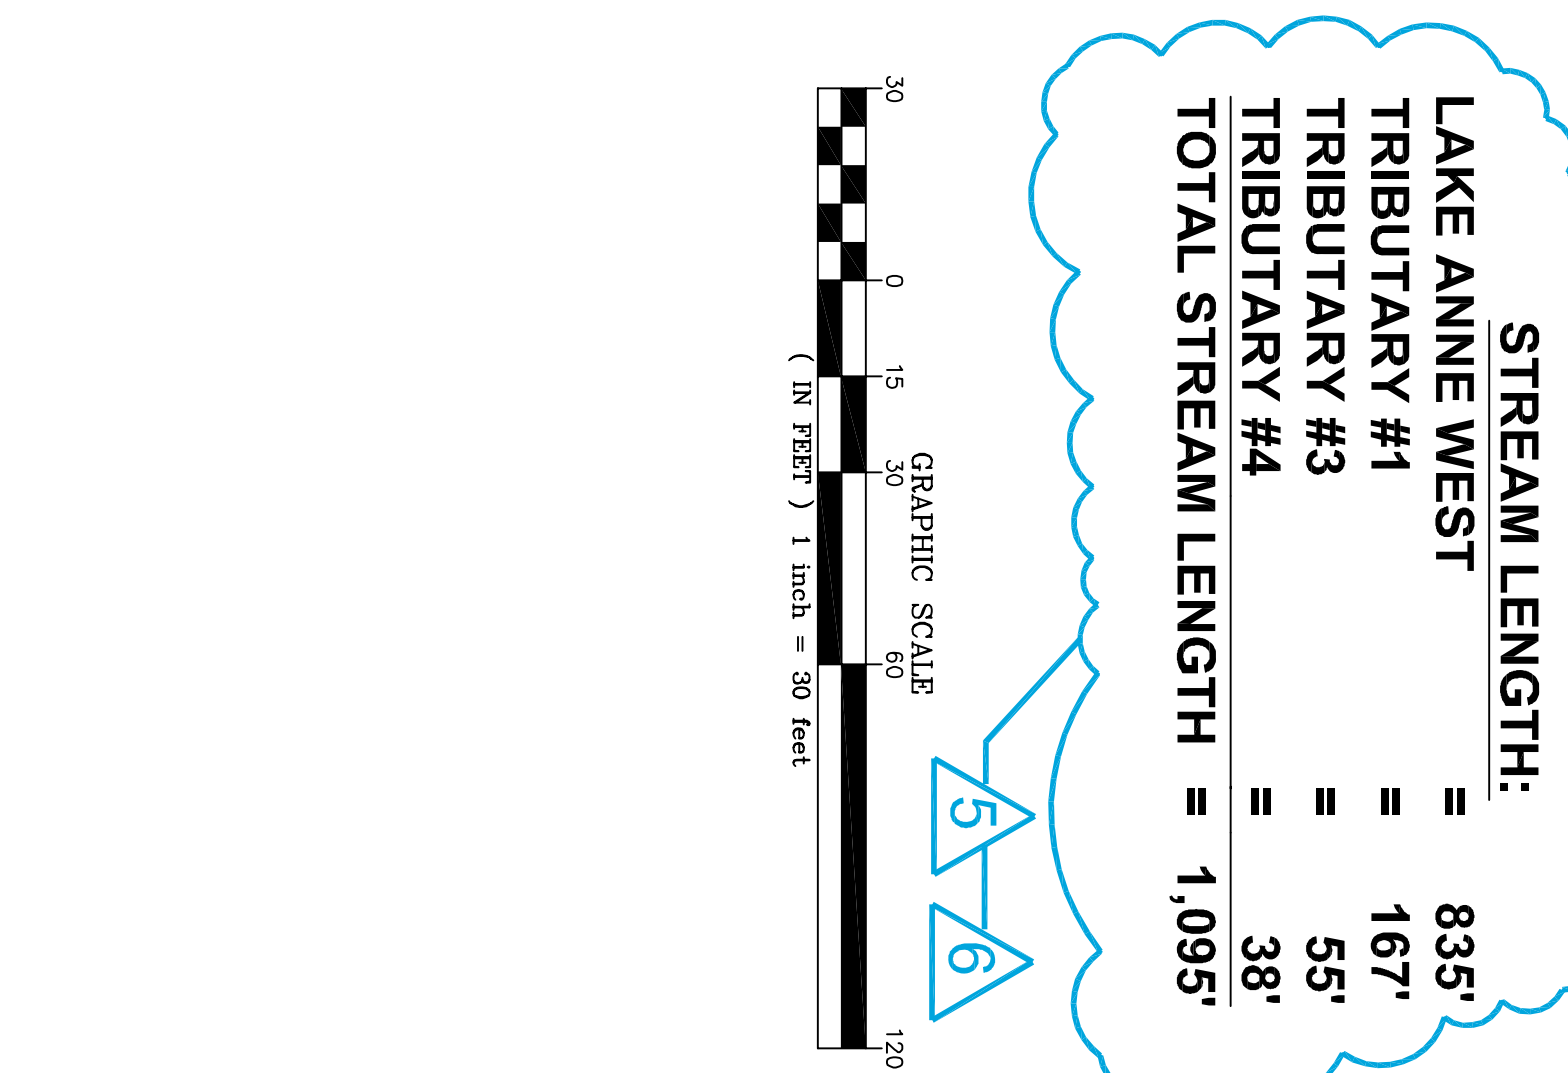
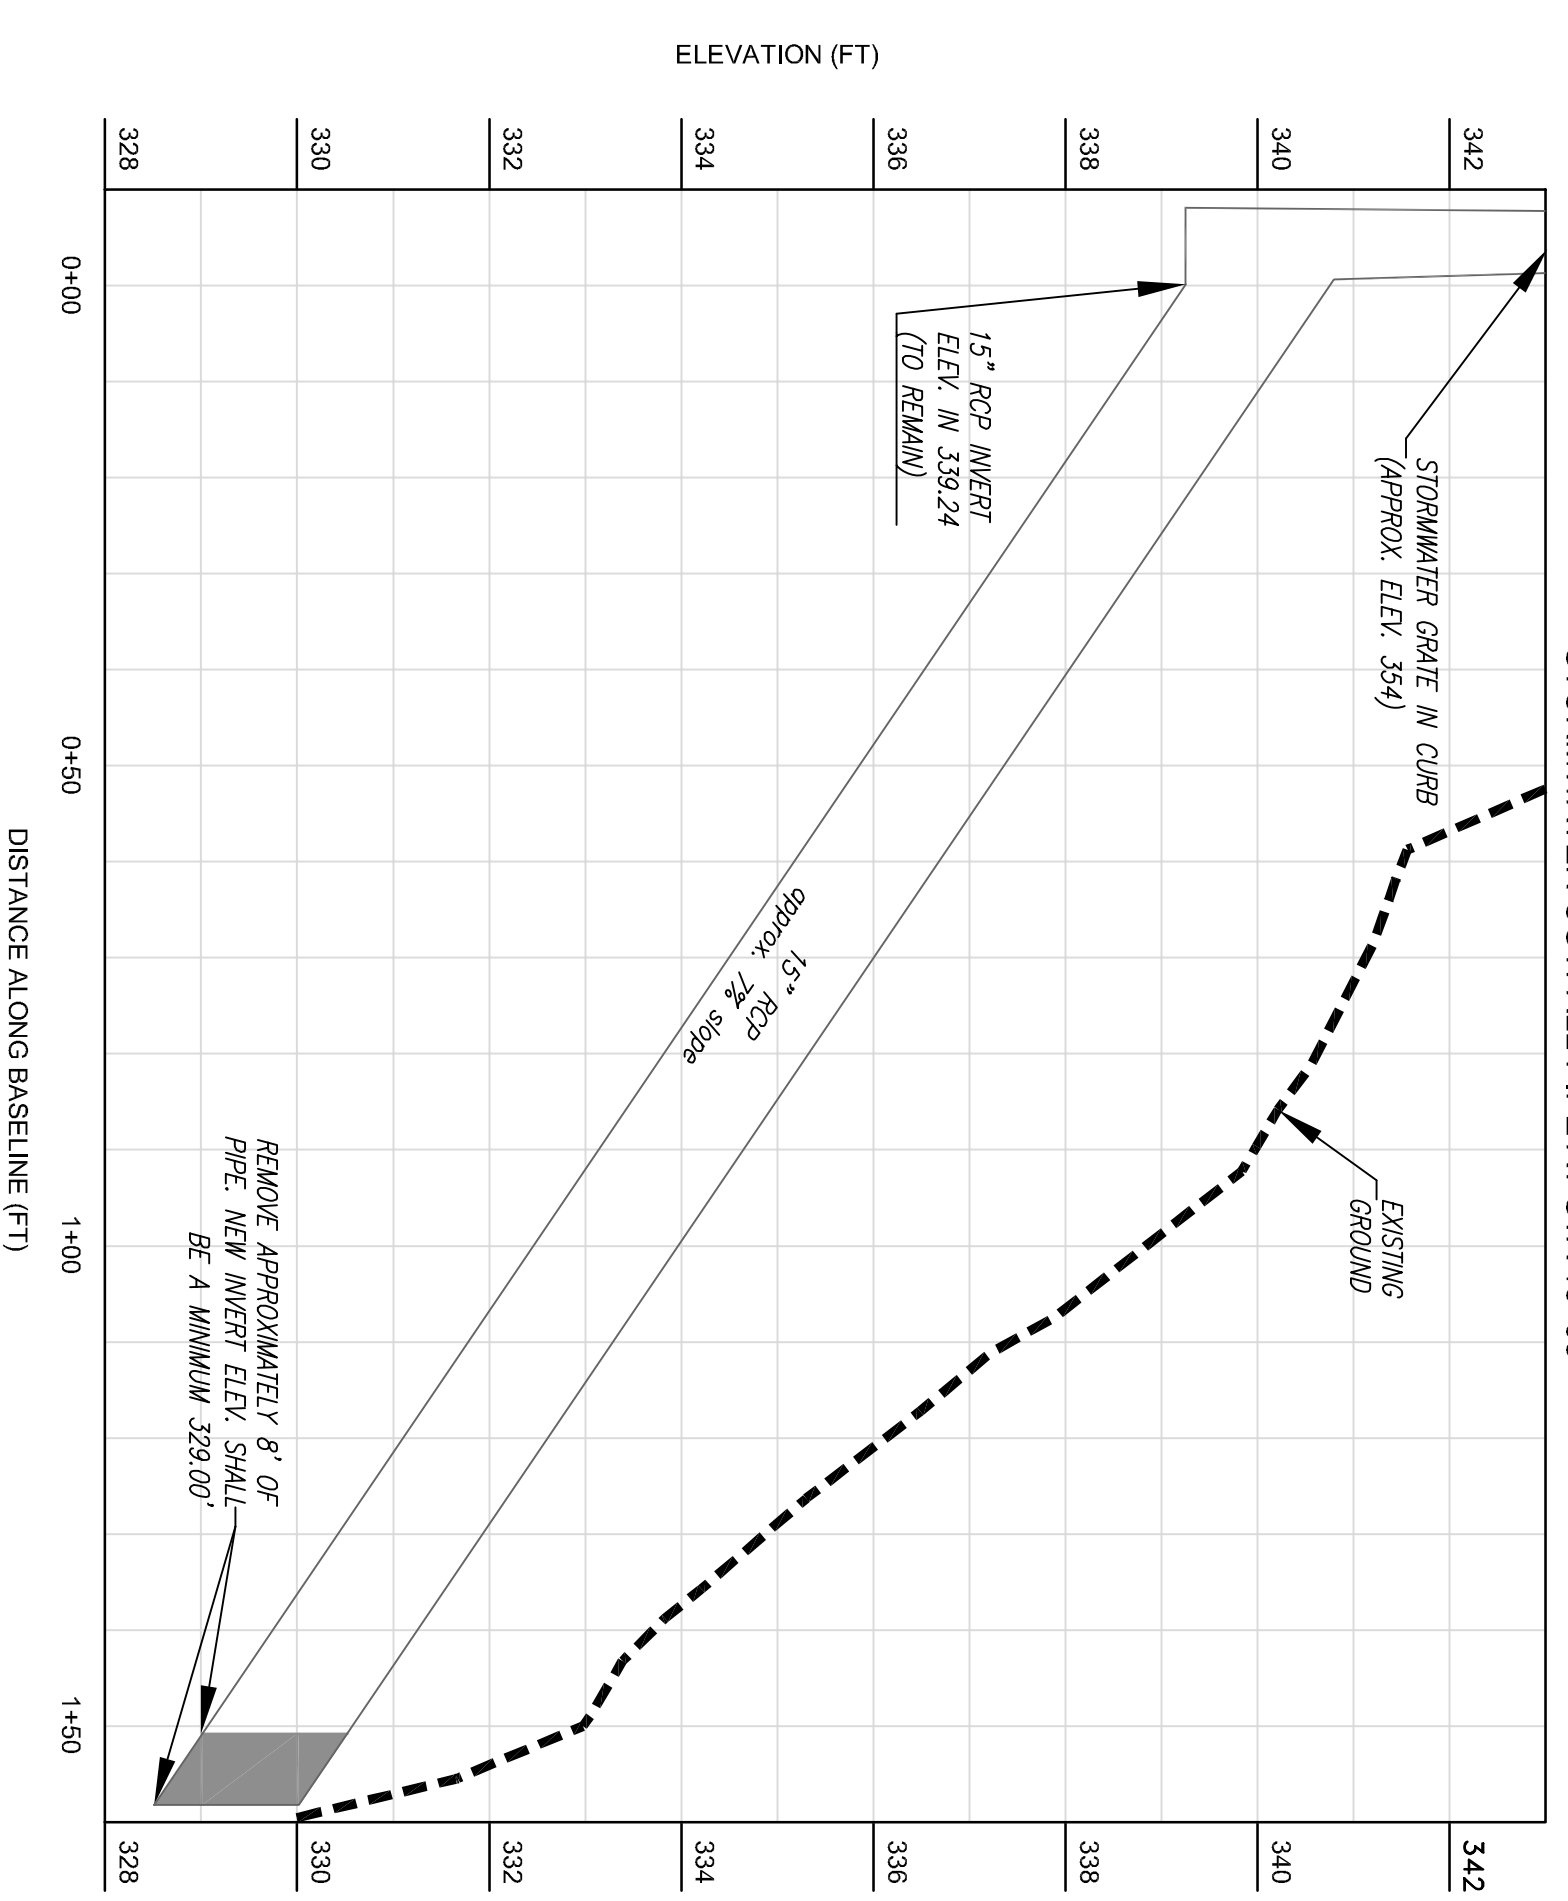
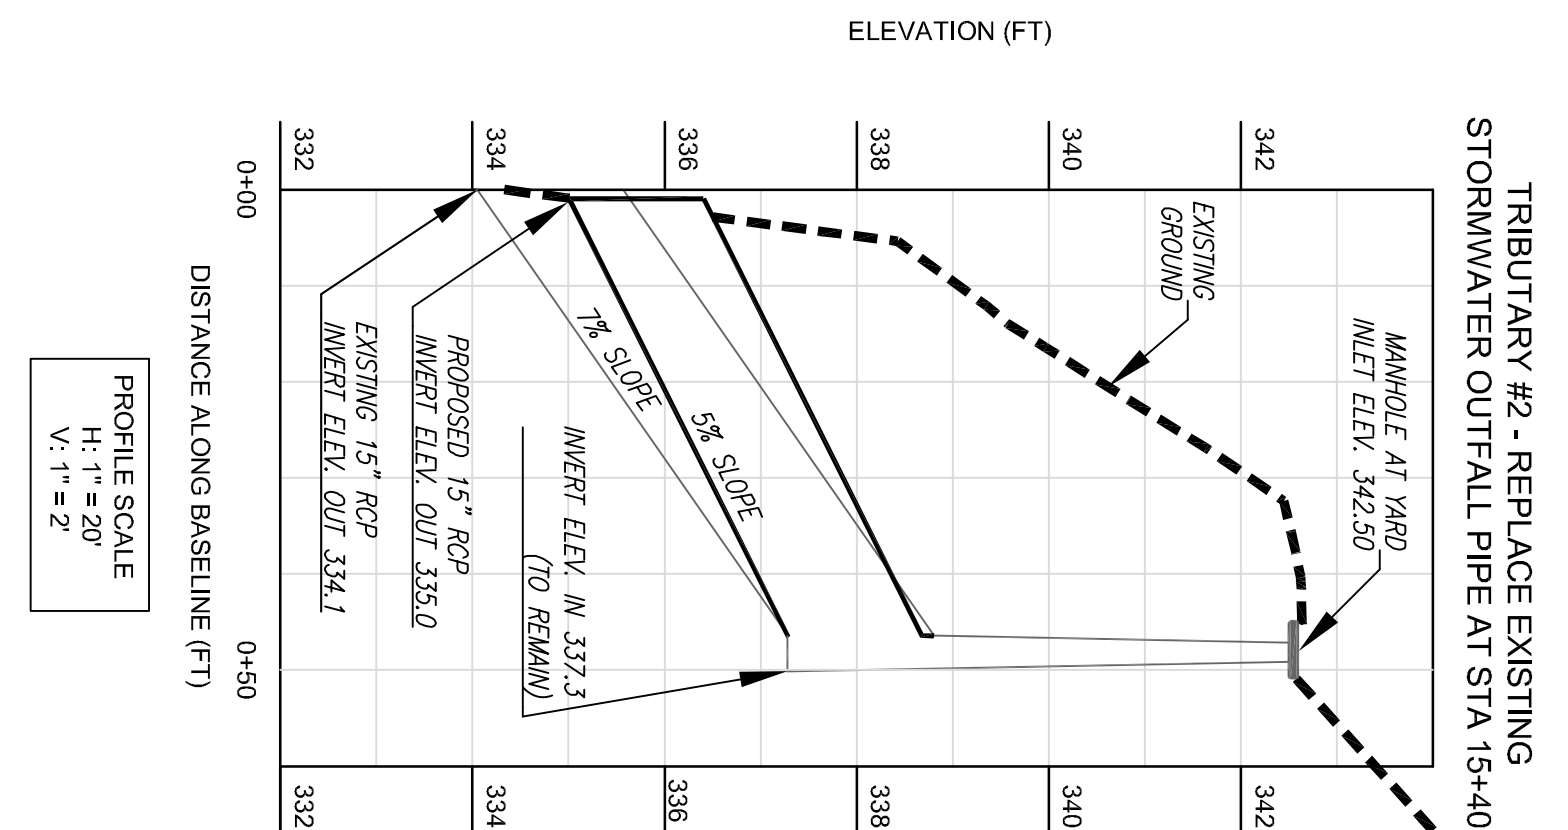


DRAFT

PRELIMINARY PLAN LEGEND

TEMP. GRADING & CONST. ESMNT. & INGRESS-EGRESS ESMNT	NEST
PROPOSED STREAM ESMNT	CAVITY
PROPOSED STEAM ESMNT, TEMP. GRADING & CONST. ESMNT, & INGRESS-EGRESS ESMNT	VERNAL POOL
EXISTING CONTOURS (0.5)	SING
EXISTING INFRASTRUCTURE	DEN
EXISTING INFRASTRUCTURE	ACCESS PATH
FLOODPLAIN EASEMENT	TREE TO BE REMOVED
NON-PERENNIAL STREAM (EXISTING TOP OF BANK)	EXISTING 100-YR FLOOD ELEVATION
LTS - LIMITS OF TREE SURVEY	PROPOSED 100-YR FLOOD ELEVATION
LTS - PROPOSED BANK-FULL TOP OF BANK	LIMITS OF CLEARING/TREE PROTECTION FENCE
PROPOSED CENTERLINE	PEDESTRIAN BARRICADE
PROPOSED CENTURES (0.5)	
LOMA - LIMITS OF MOWED AREA	

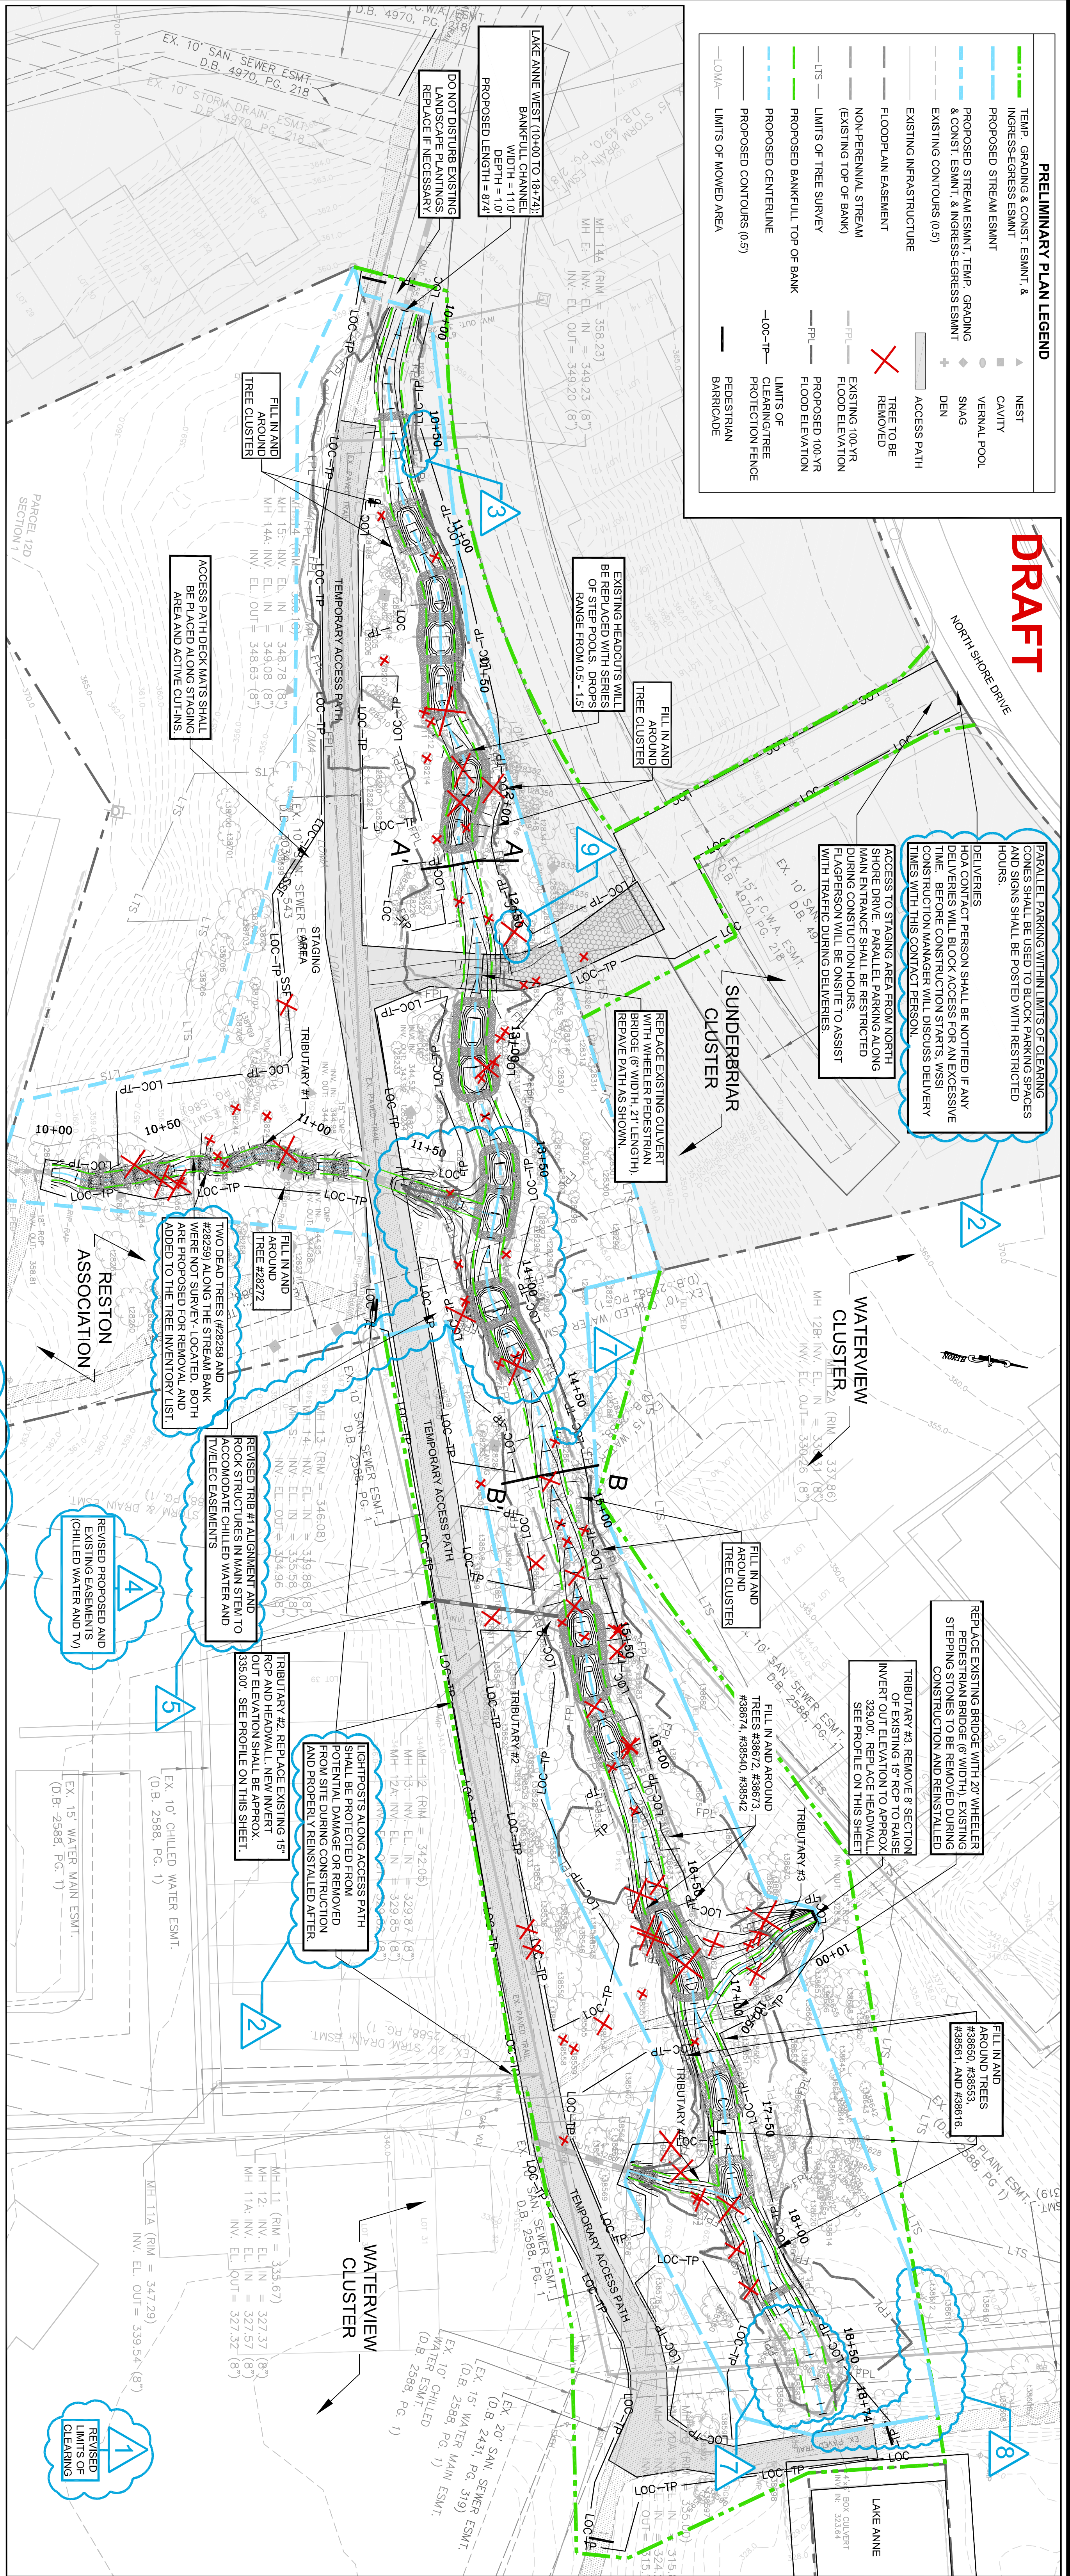

Northern Virginia Stream Restoration Bank
Lake Anne West
Fairfax County, Virginia

Preliminary Plan

Copyright © 2011 Wetland Studies and Solutions, Inc.

No.	Date	Description	Rev.	App.	No.	Date	Description	Rev.	App.
1	12/16/2011	Revised limits of clearing at access	KLP	FRG	7	2/18/2011	Reduced grading, saved trees (#2836, 2860, 2, 3, 3056, 27)	KLP	FRG
2	12/16/2011	Added notes	KLP	FRG	8	2/18/2011	Revised Proposed Restoration Easement	KLP	FRG
3	12/16/2011	Saved tree (#2839)	KLP	FRG	9	2/18/2011	Tree will be impacted by access (#2833)	KLP	FRG
4	12/16/2011	Revised ex and proposed easements	KLP	FRG					
5	12/16/2011	Revised alignments and structures	KLP	FRG					
6	2/18/2011	Revised alignments and structures	KLP	FRG					

Computer File Name: 1 of 2

