



DRAFT
02-27-2012

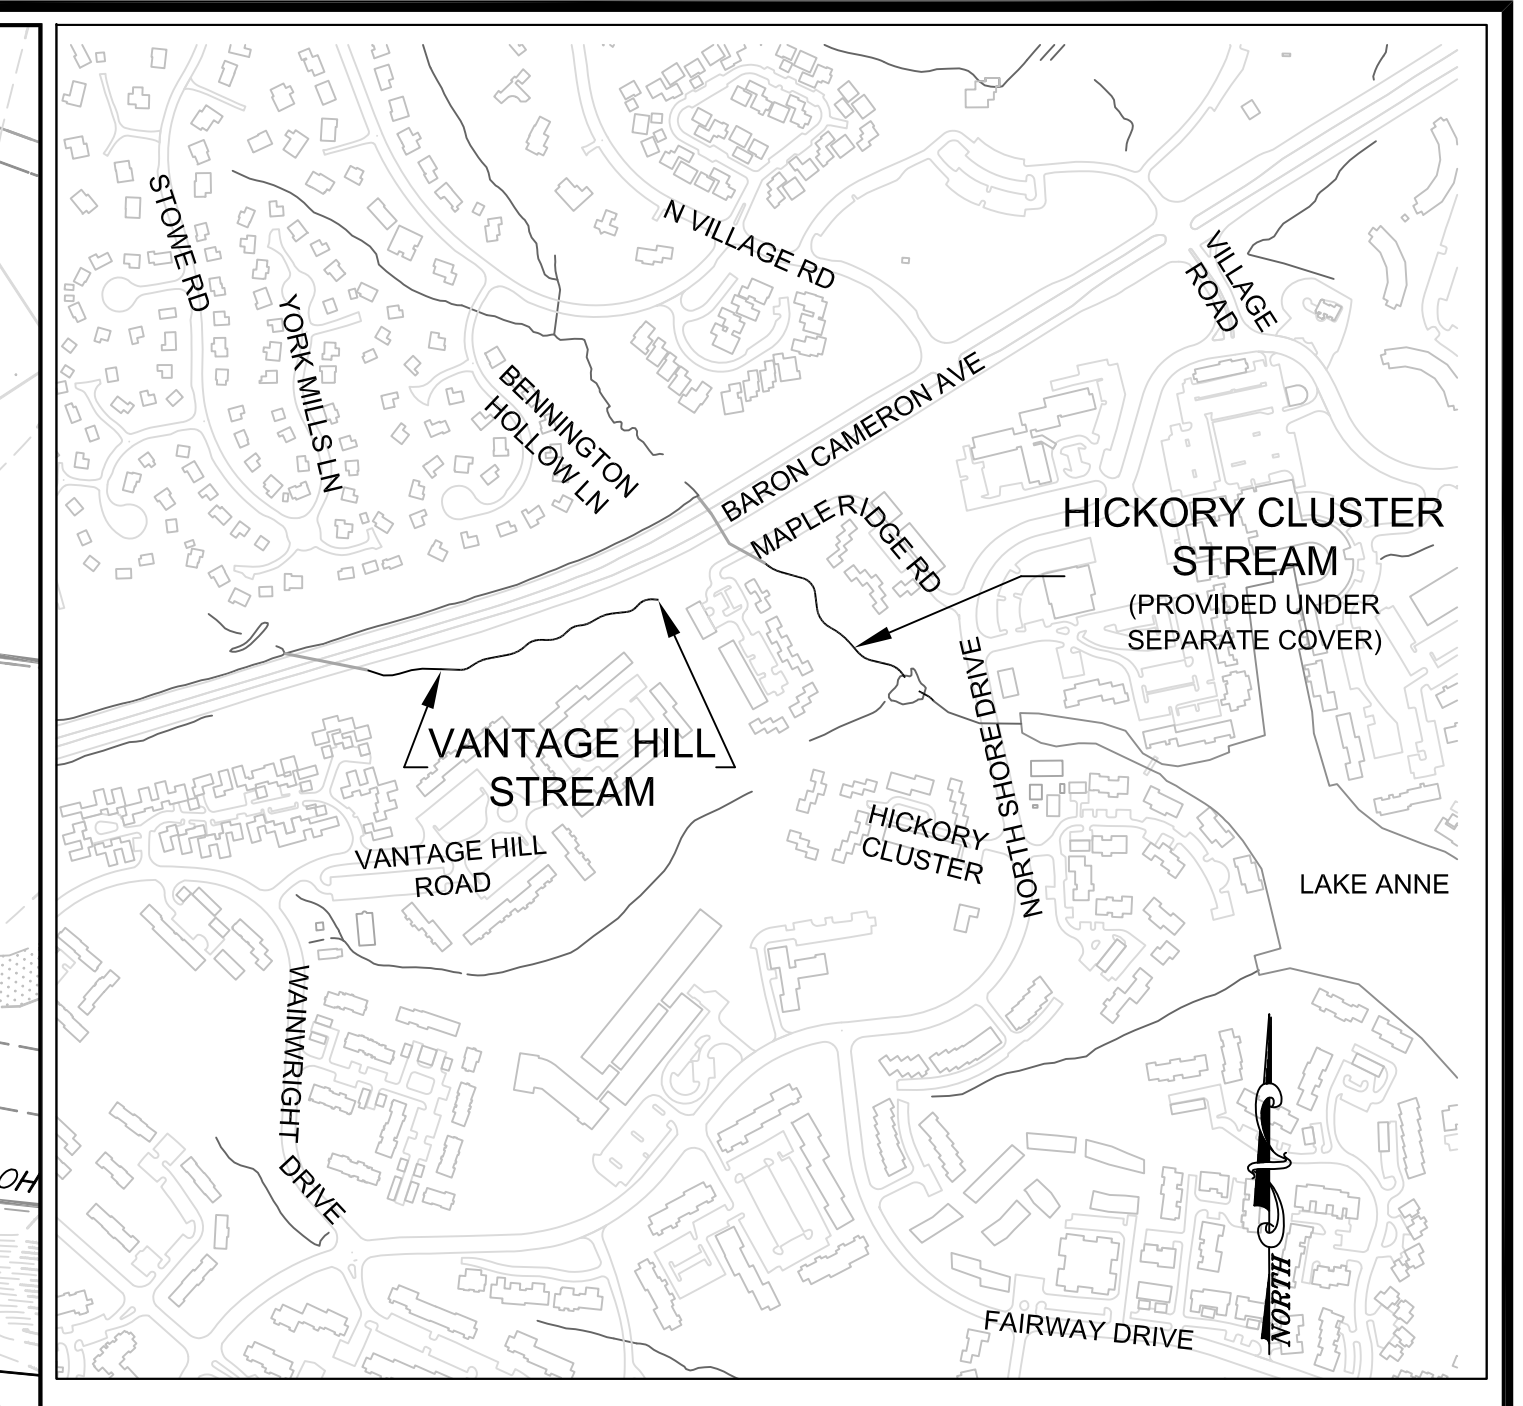

TREE SAVE PLAN LEGEND

--- TEMP. GRADING & CONST. ESMNT, & INGRESS-EGRESS ESMNT	ACCESS PATH
--- PROPOSED STREAM ESMNT	TREE TO BE REMOVED
--- PROPOSED STREAM ESMNT, TEMP. GRADING & CONST. ESMNT, & INGRESS-EGRESS ESMNT	TREE TO REMAIN
--- EXISTING CONTOURS (0.5')	---
--- EXISTING INFRASTRUCTURE	---
--- NON-PERENNIAL STREAM (EXISTING TOP OF BANK)	---
--- LTS--- LIMITS OF TREE SURVEY	--- LOC-TP--- LIMITS OF CLEARING/TREE PROTECTION FENCE
--- PROPOSED BANKFULL TOP OF BANK	
--- PROPOSED CENTERLINE	
--- PROPOSED CONTOURS (0.5')	

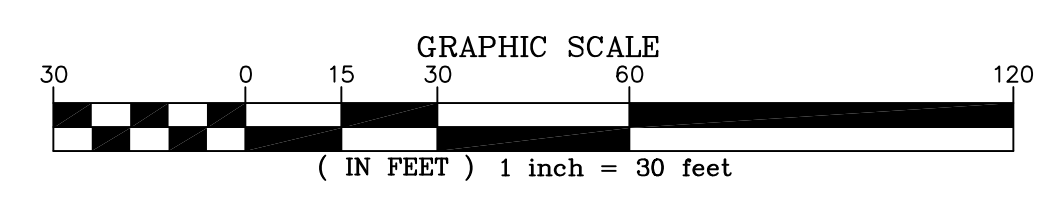

Northern Virginia Stream Restoration Bank
Vantage Hill
Fairfax County, Virginia

Tree Save Plan

Copyright © 2012 Wetland Studies and Solutions, Inc.

Wetland
Studies and Solutions, Inc.®

5300 Wellington Branch Drive, Suite 100 • Gainesville, VA 20155
Phone 703 679 5600 • Fax 703 679 5601
wetlandstudies.com

REVISIONS									
No.	Date	Description	Rev. By.	App. By.	No.	Date	Description	Rev. By.	App. By.
1	2/01/12	Removed perm. easmnt. on VDOT property	KLP	FRG					
2	2/27/12	Shifted structures out of sanitary easmnt.	KLP	FRG					

H. D.: VCS NAD 83 V. D.: NGVD 29

Boundary and Topo Source: WSSI and Fairfax Digital Data

Design	Draft	Approved
KLP	KLP	FRG

Sheet #
1 of 3

Computer File Name: \\COMPC011\7102641-2012\2012-02-27\02-27-12-Vantage Hill-TPR\02-27-12-Vantage Hill-TPR-Vantage Hill Tree Save.dwg

DATE: AUGUST 30, 2011 SCALE: 1" = 30' C.I. = 0.5'