


SEE SHEET 1 FOR GRADING LEGEND AND NOTES.

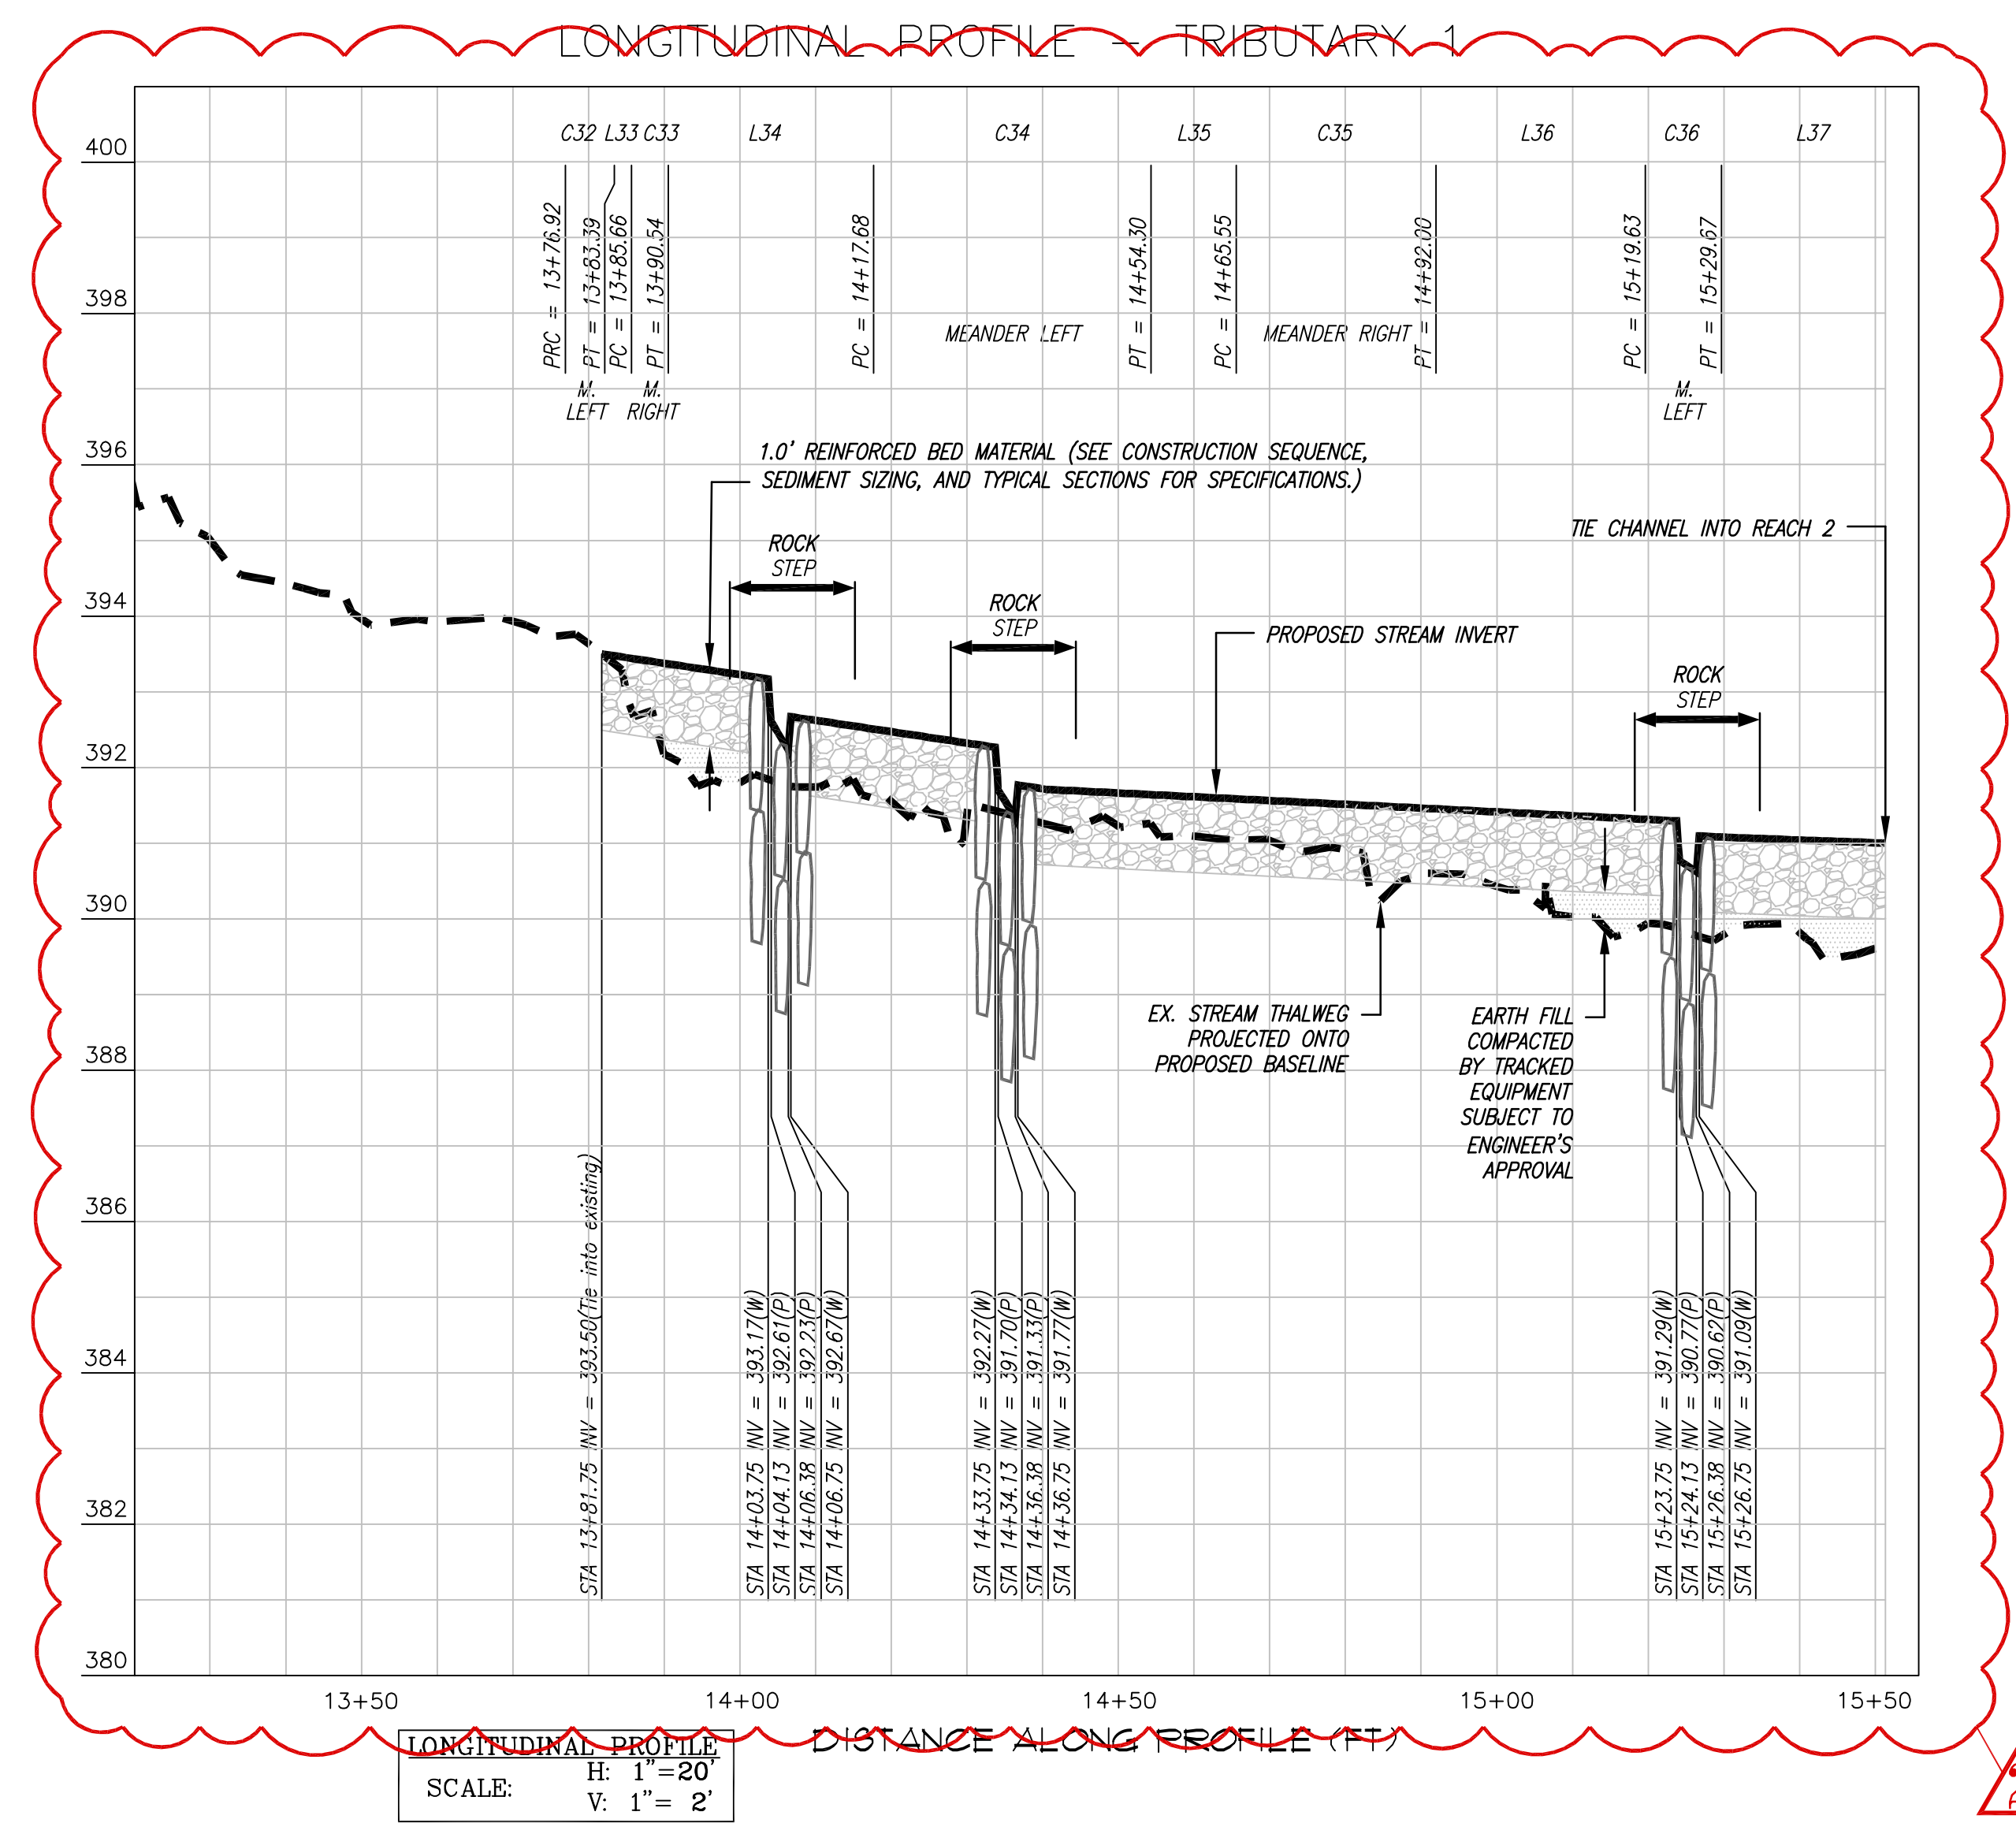

LONGITUDINAL PROFILE
SCALE: H: 1" = 20'
V: 1" = 2'

Northern Virginia Stream Restoration Bank
The Glade - Reach 2
Fairfax County, Virginia



REVISIONS	
No.	Description
1	12/08 REVISED LOG/TEMP. ACCESS PATH
2	12/08 ALIGNMENT, PROFILE, & STRUCTURES
4	12/08 ADDITIONAL GRADING NOTES
5	12/08 REMOVED TRIB 2 AND UPSTREAM TRIB 1

Horizontal Datum: VCS NAD 83
Vertical Datum: NGVD 29
Boundary and Topo Source: WSSI and Fairfax Digital Data
Design: JBP
Draft: JBP
Approved: FRG
Sheet #: 6 of 63
Computer File Name: 1:20062002-CAROLINER-IMP-Plan-Grading-Plan & Profile.dwg

Wetland
Studies and Solutions, Inc.
5300 Wellington Branch Drive, Suite 100 • Gainesville, VA 20155
Phone: 703 679 5600 • Fax: 703 679 5601
wetlandstudies.com

Copyright © 2009 Wetland Studies and Solutions, Inc.