



LONGITUDINAL PROFILE - REACH 4A (STA 33+50 TO STA 35+27.05)

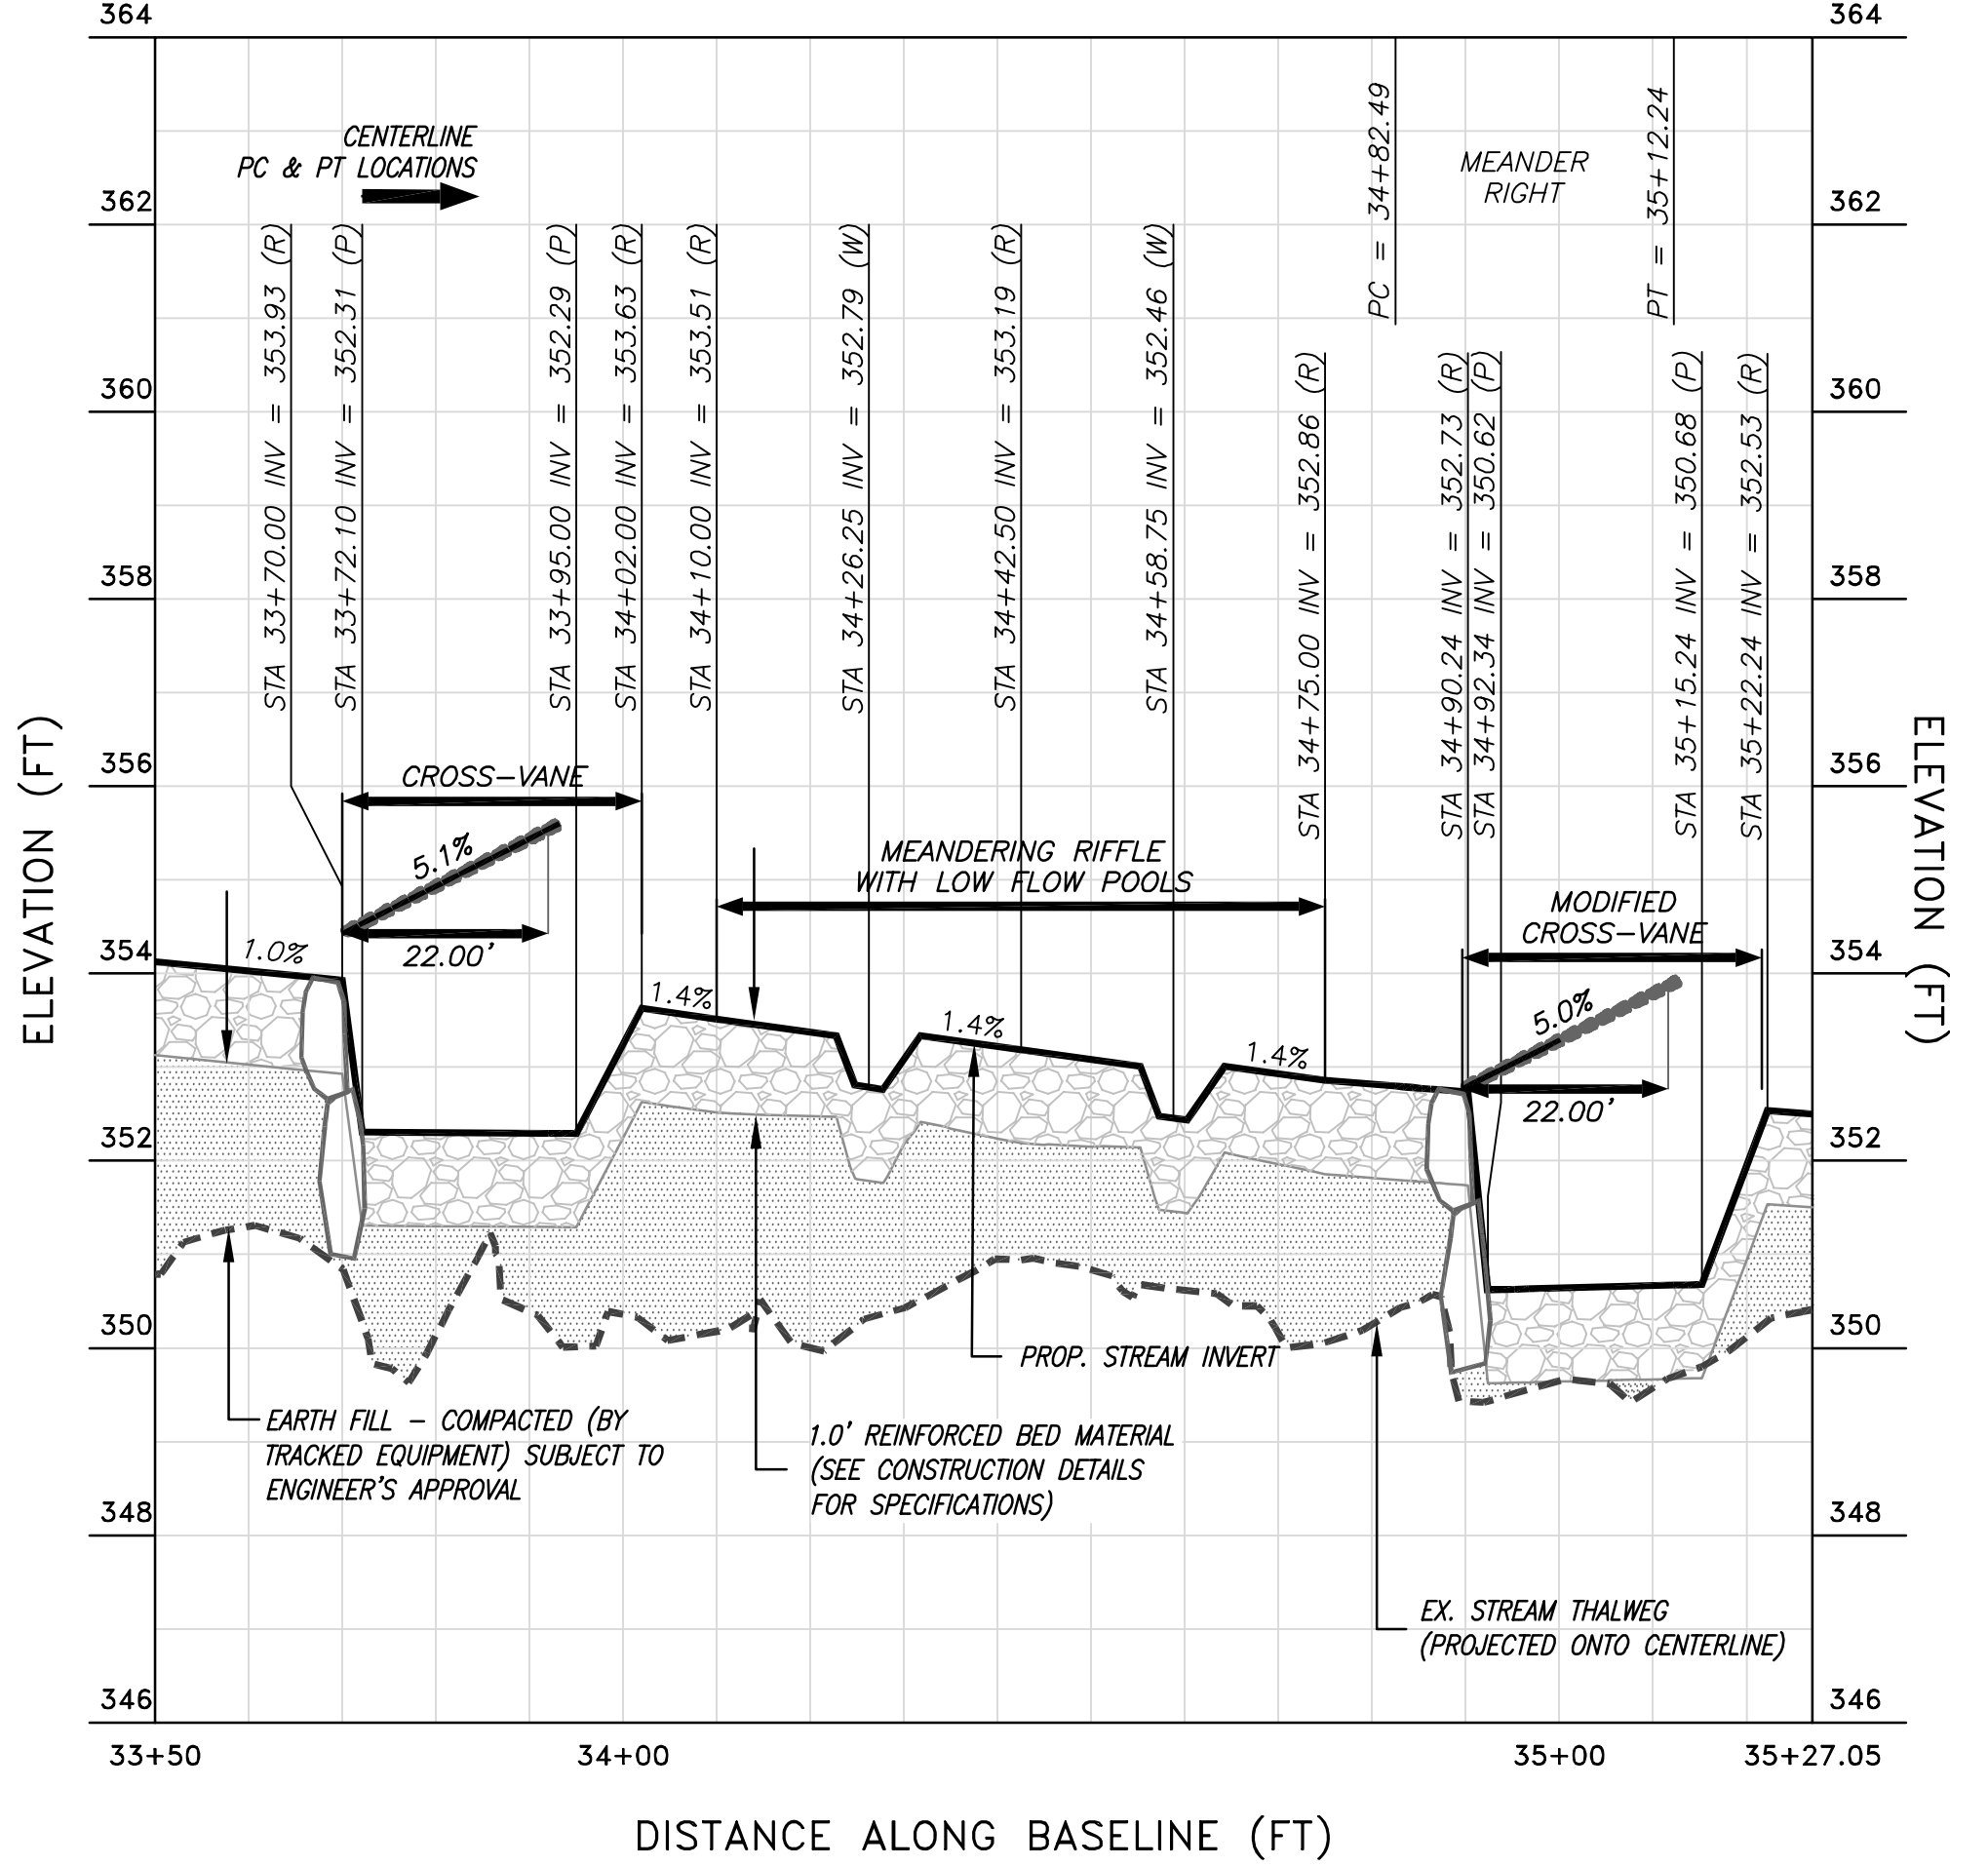


LONGITUDINAL PROFILE
SCALE: H: 1" = 20'
V: 1" = 2'

LONGITUDINAL PROFILE - TRIBUTARY 2 (STA 10+00 TO STA 12+47)

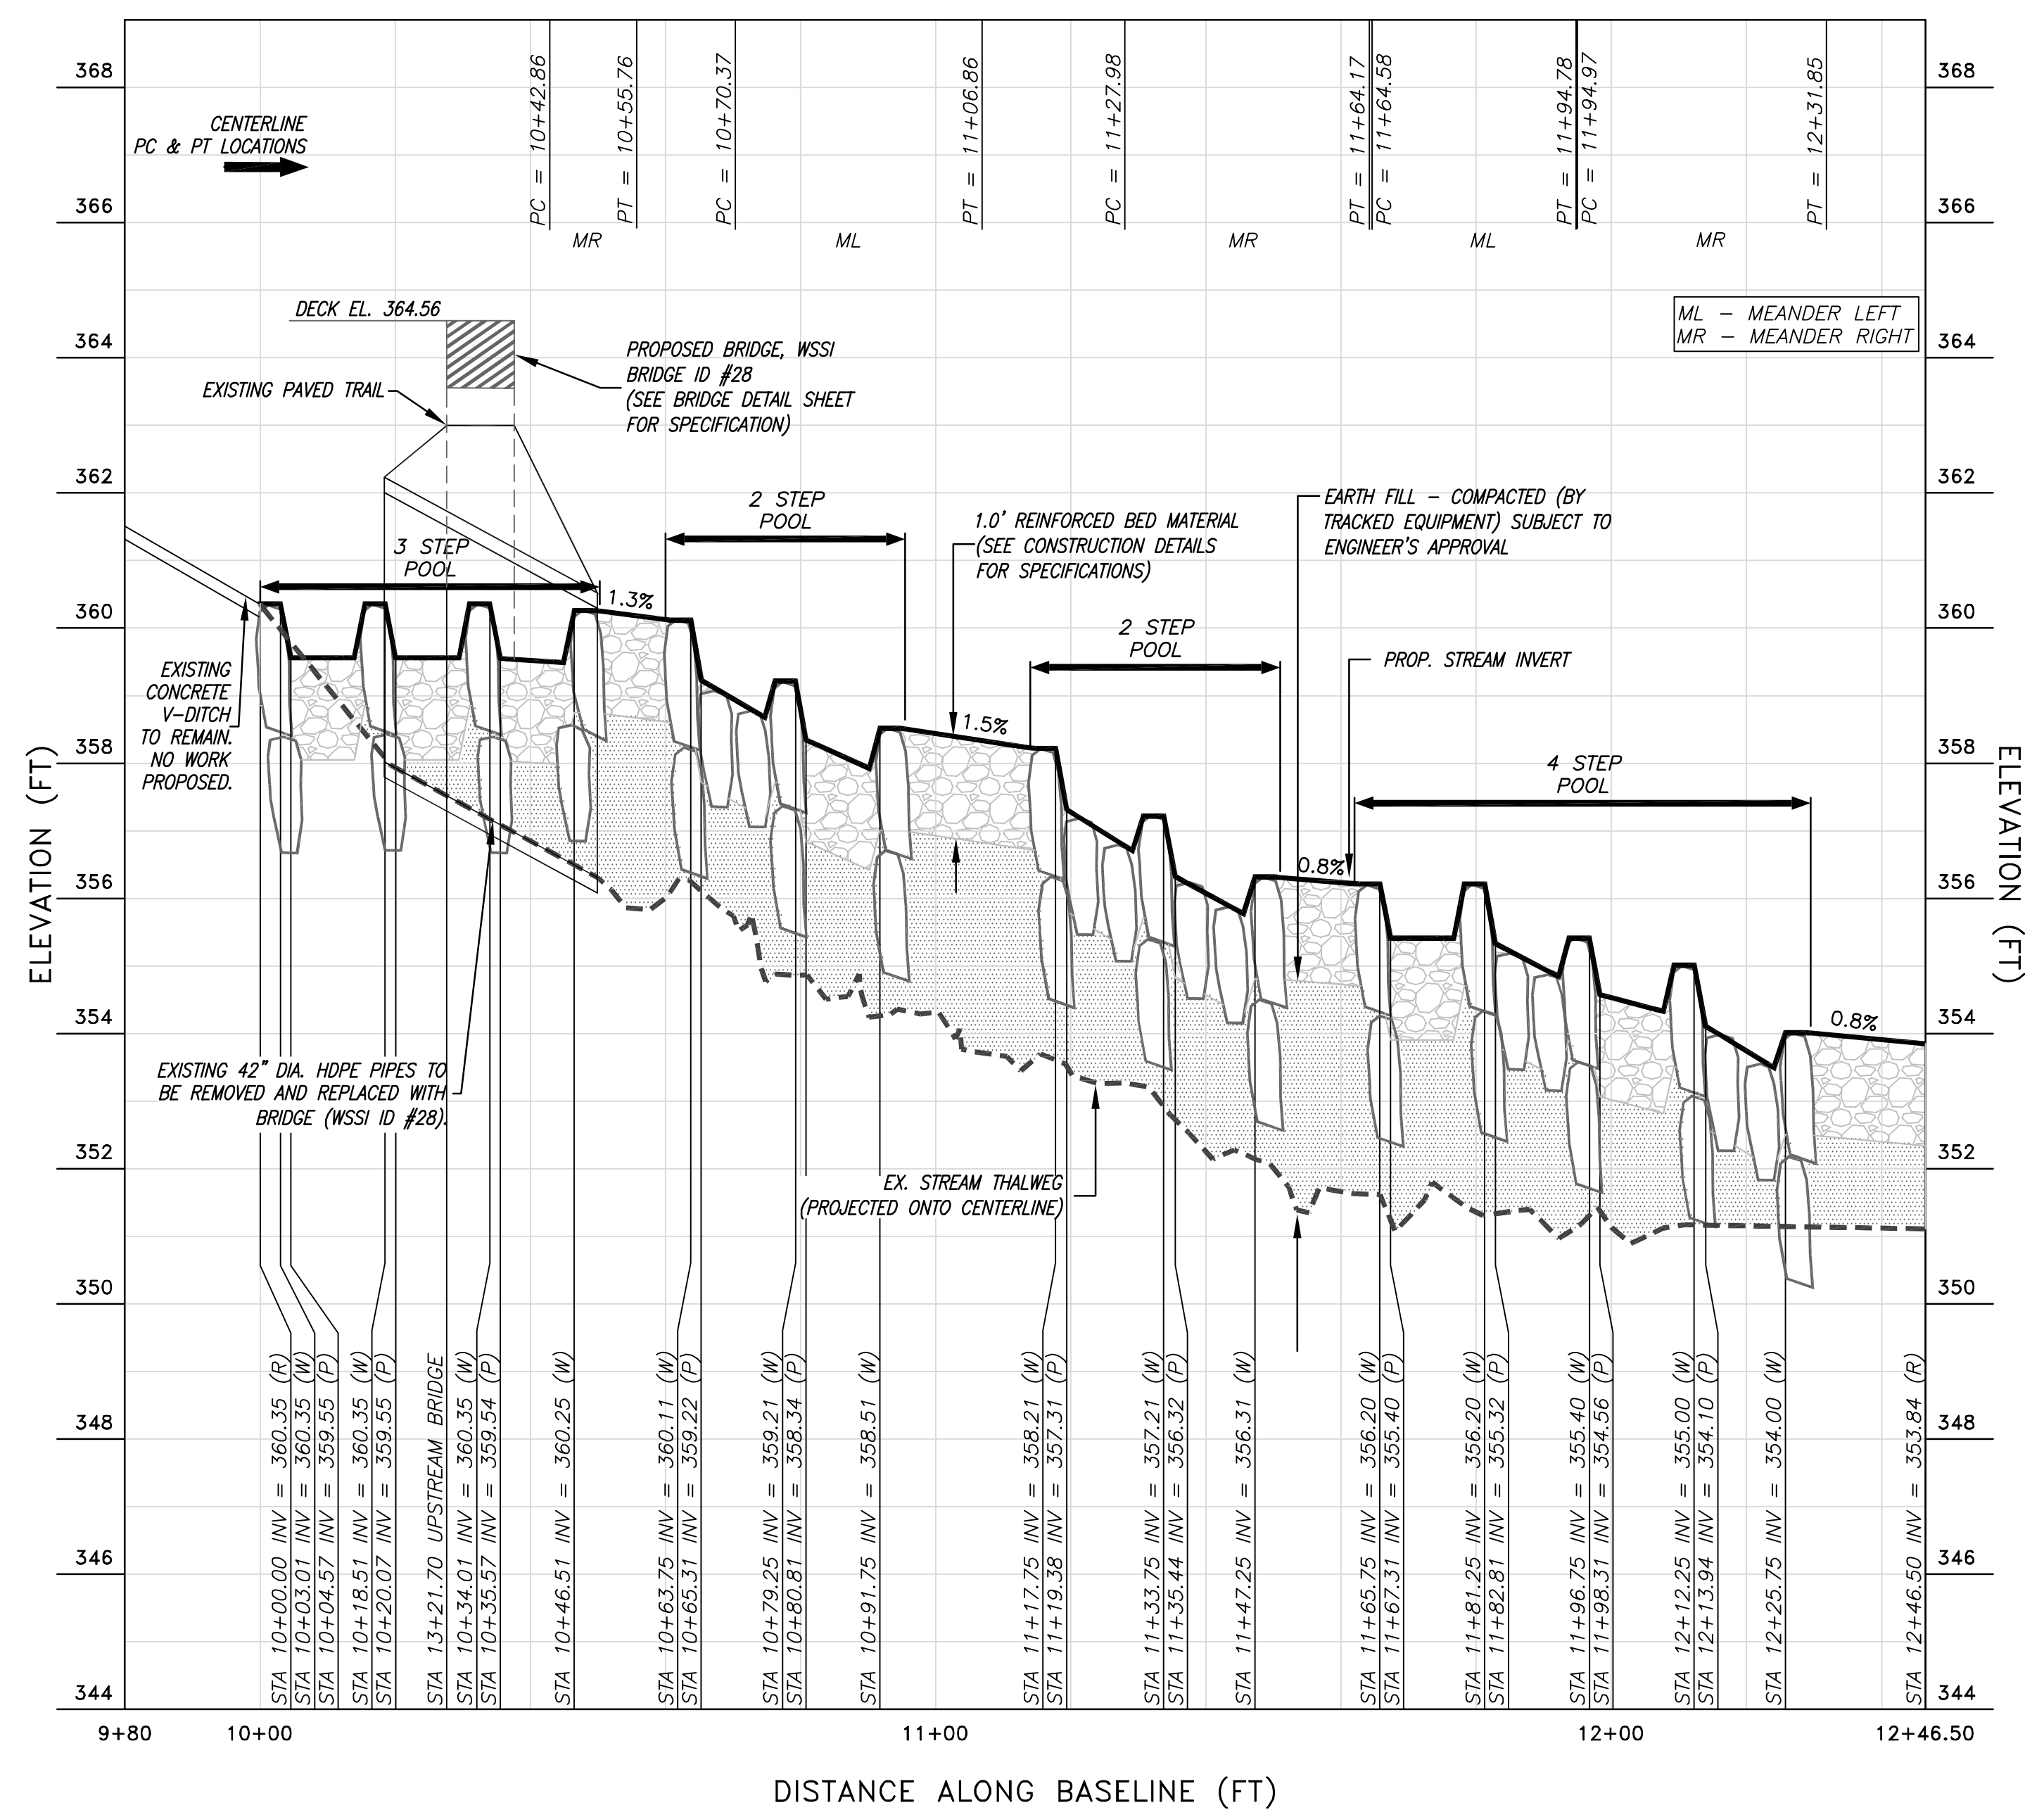

Northern Virginia Stream Restoration Bank
The Glade - Reach 4A
Fairfax County, Virginia

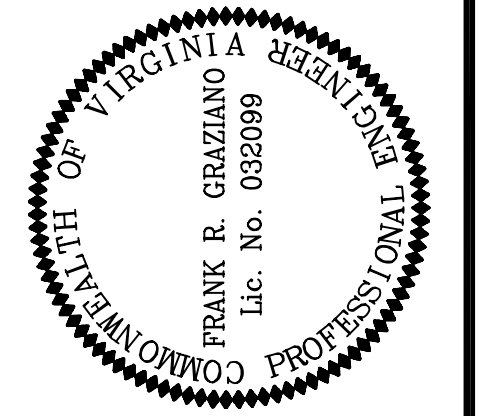

| REVISIONS | |
|-----------|-------------|
| No. | Description |
| | |
| | |
| | |