




LONGITUDINAL PROFILE - REACH 4A (STA 33+50 TO STA 35+27.05)

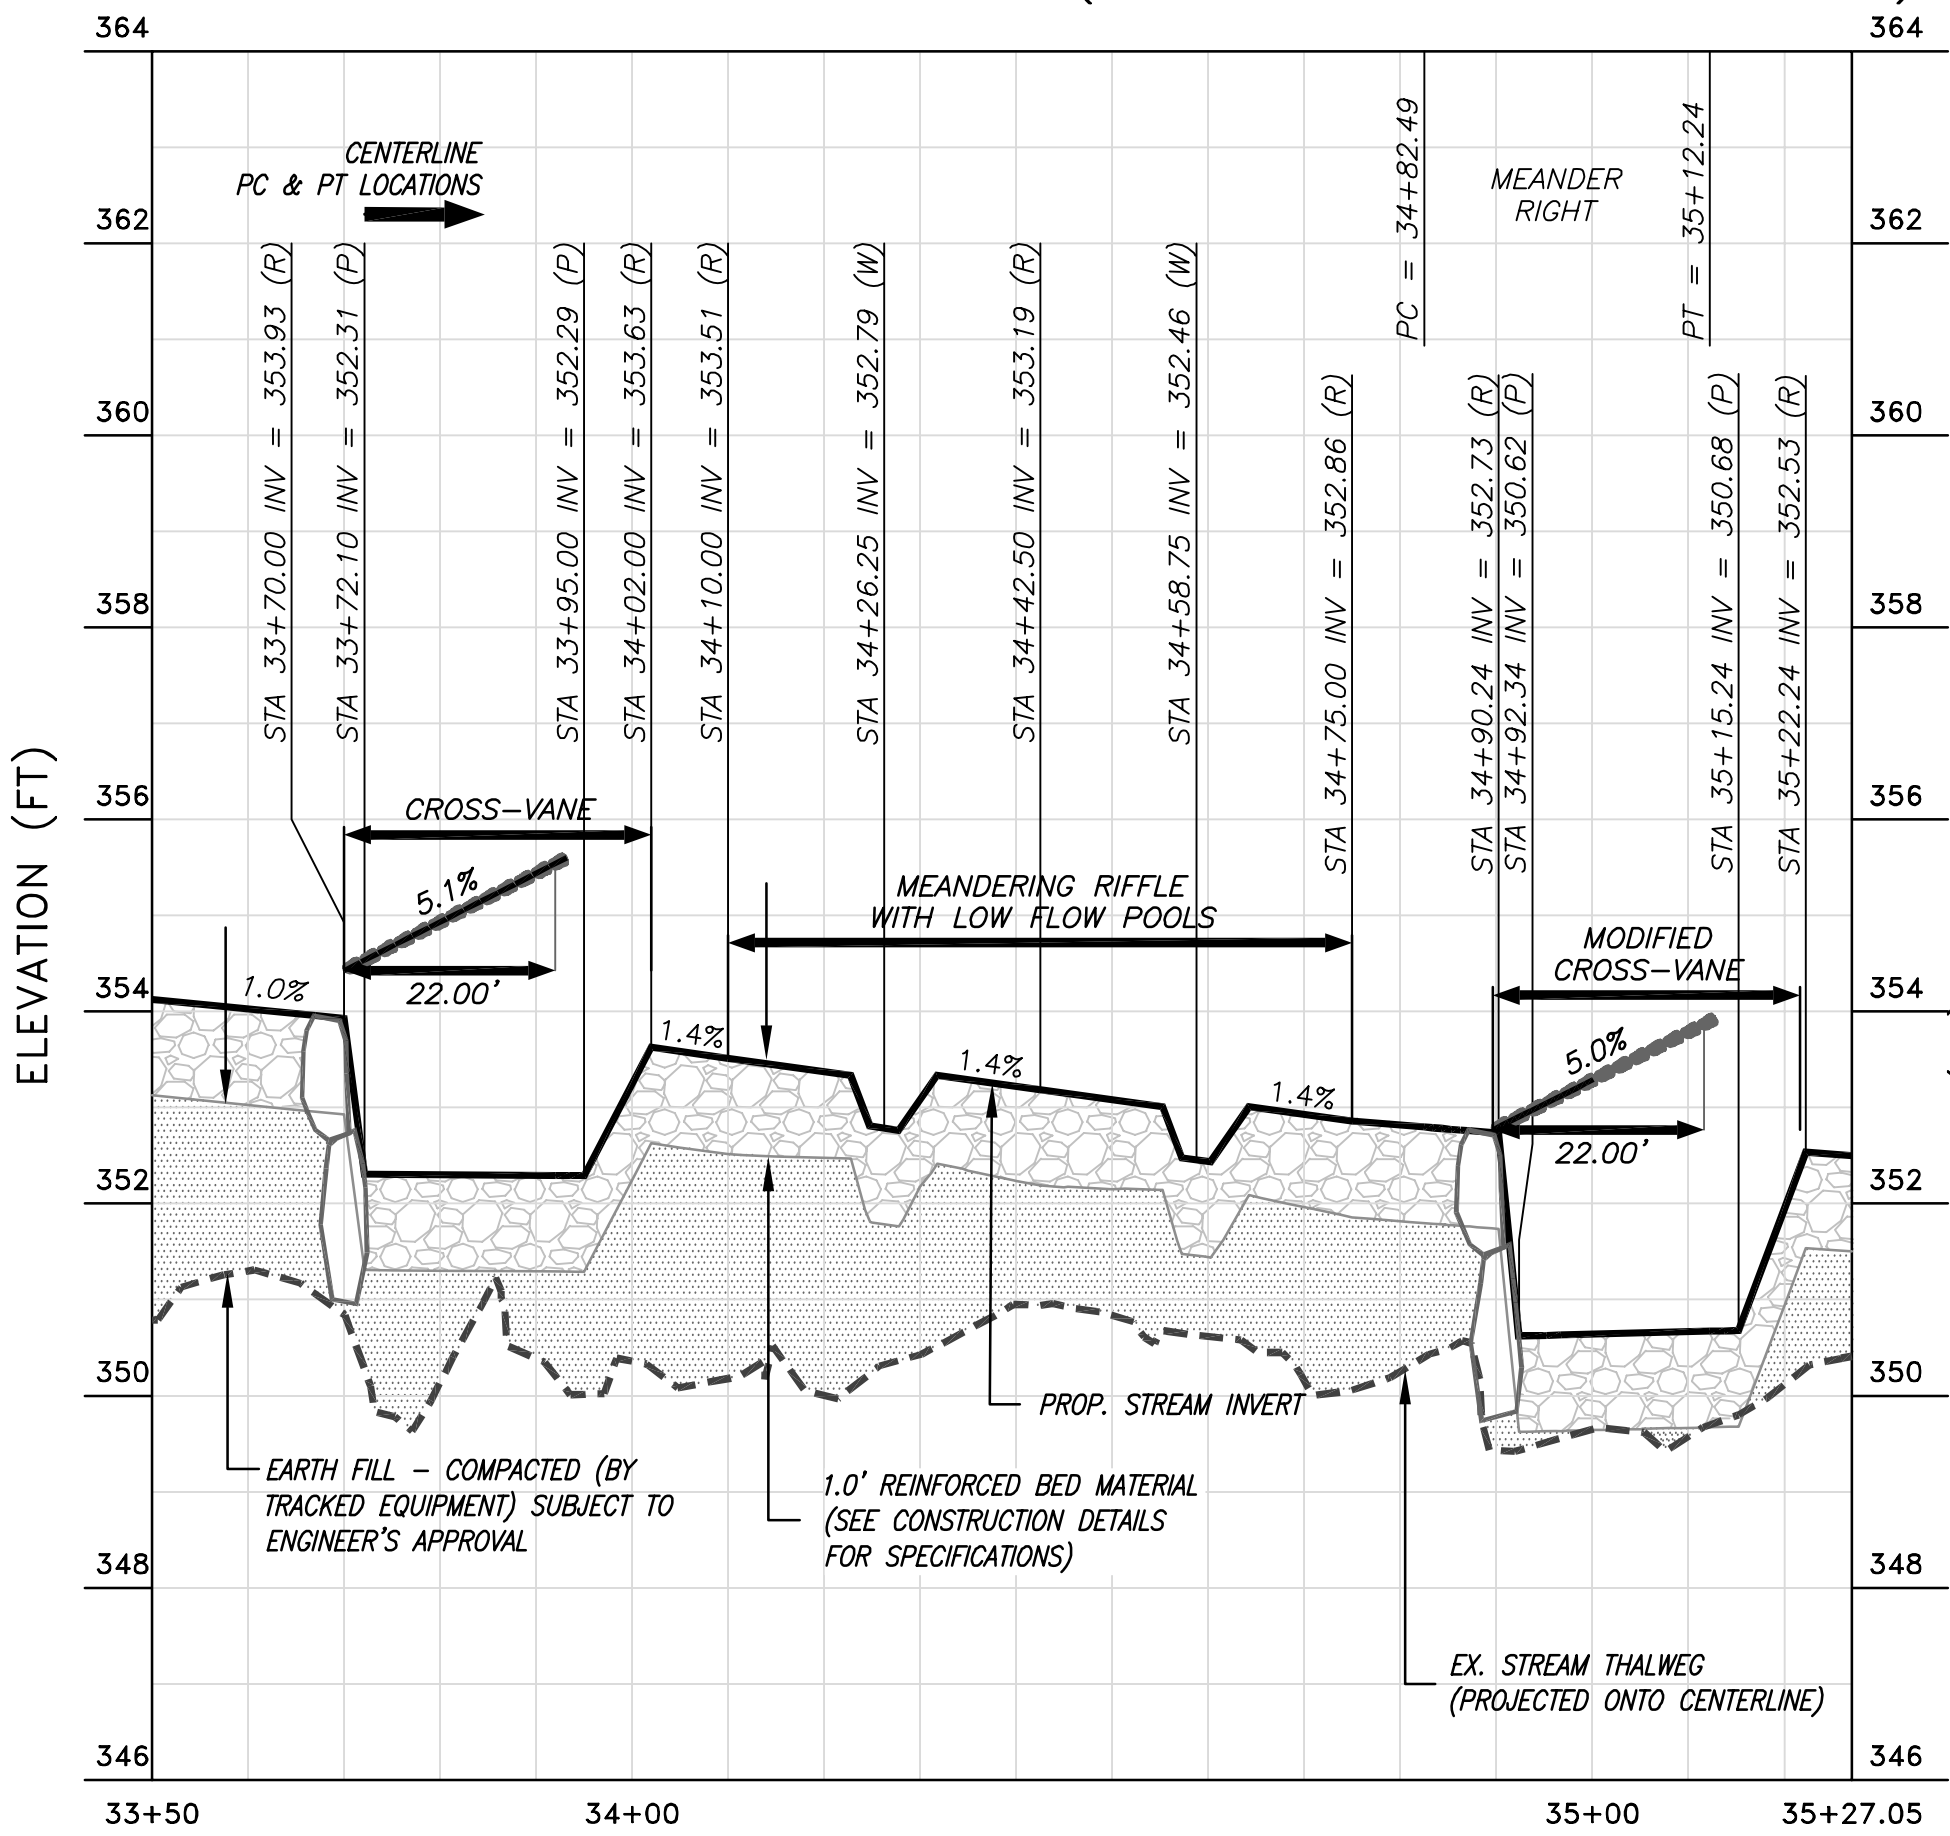


LONGITUDINAL PROFILE
SCALE: H: 1" = 20'
V: 1" = 2'

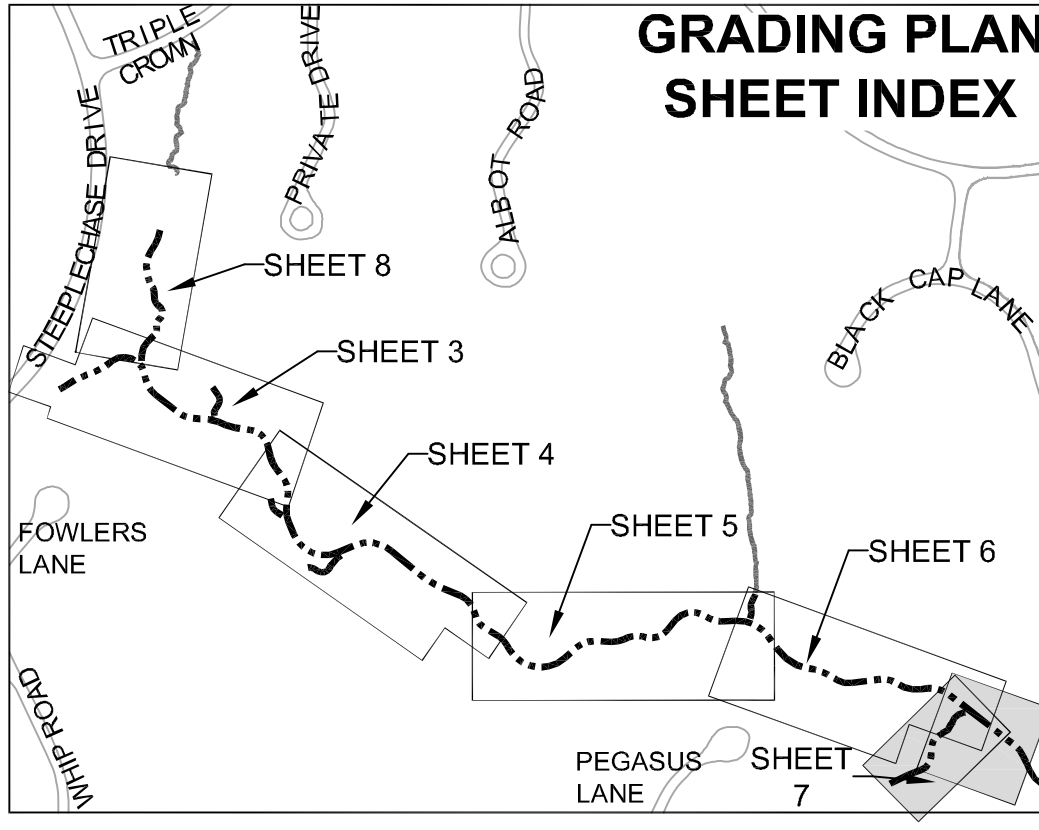


REFER TO SHEET 8 FOR GRADING AND PROFILE LEGENDS

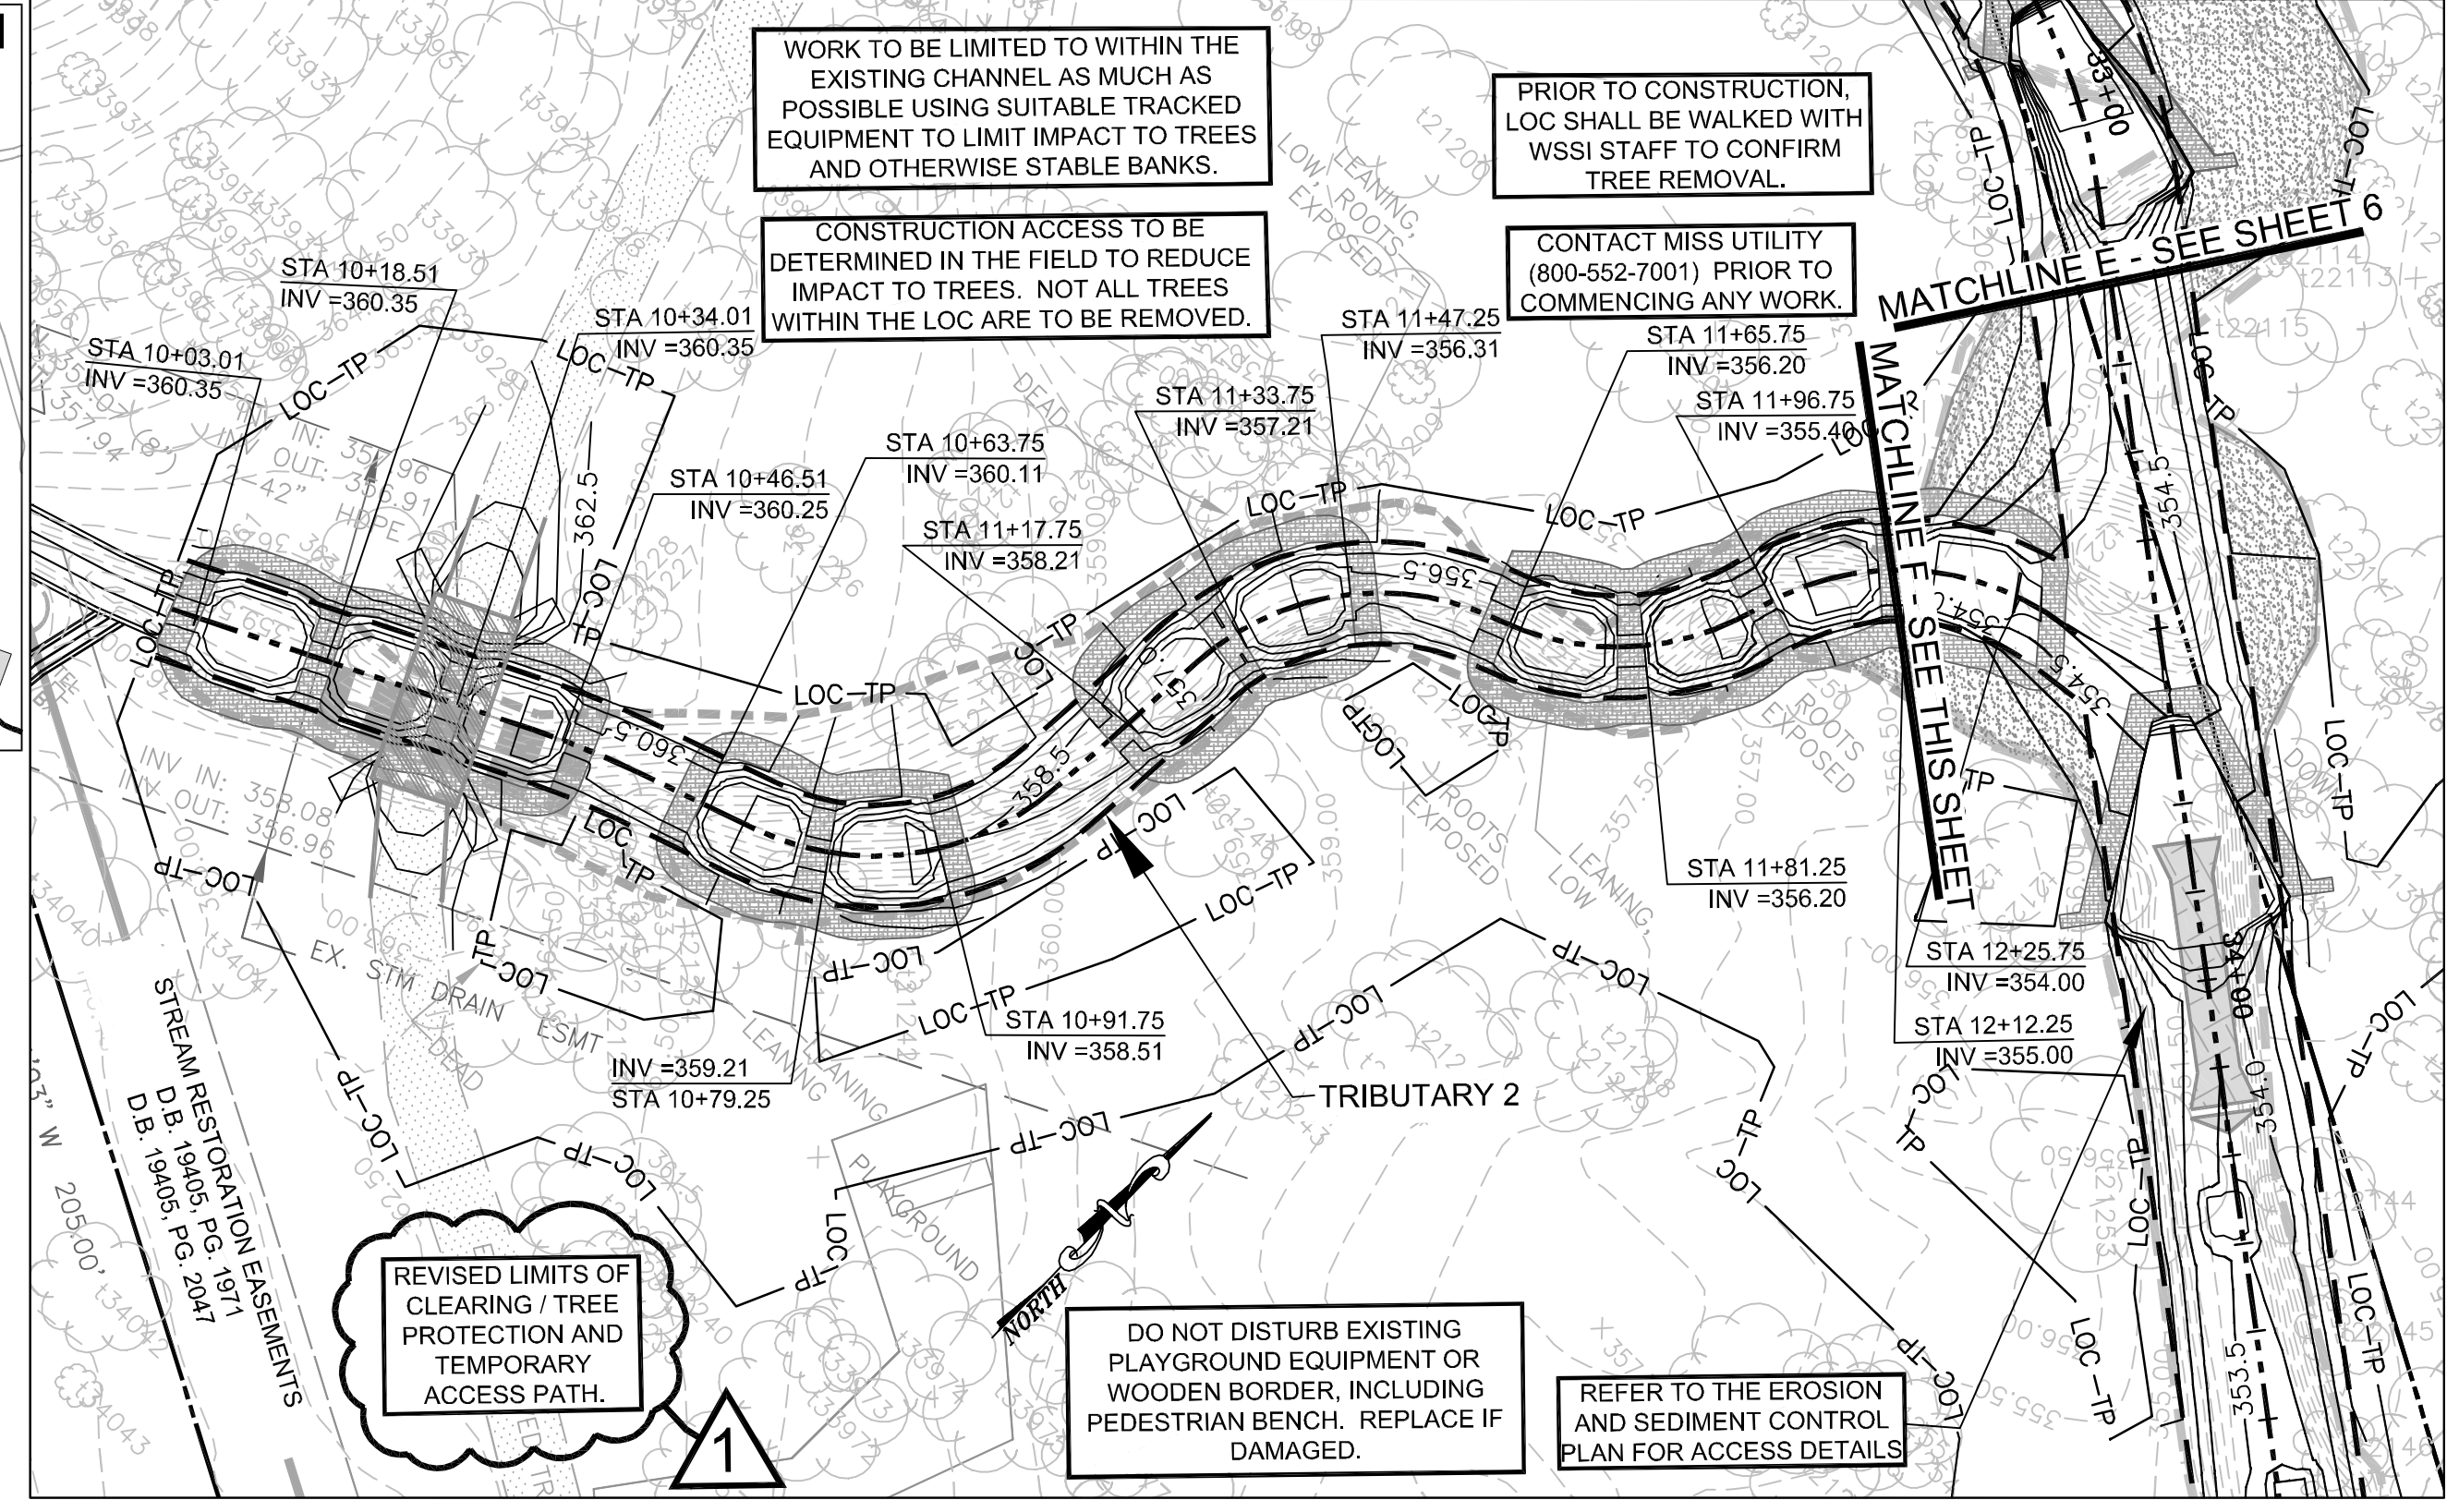

LONGITUDINAL PROFILE - TRIBUTARY 2 (STA 10+00 TO STA 12+47)

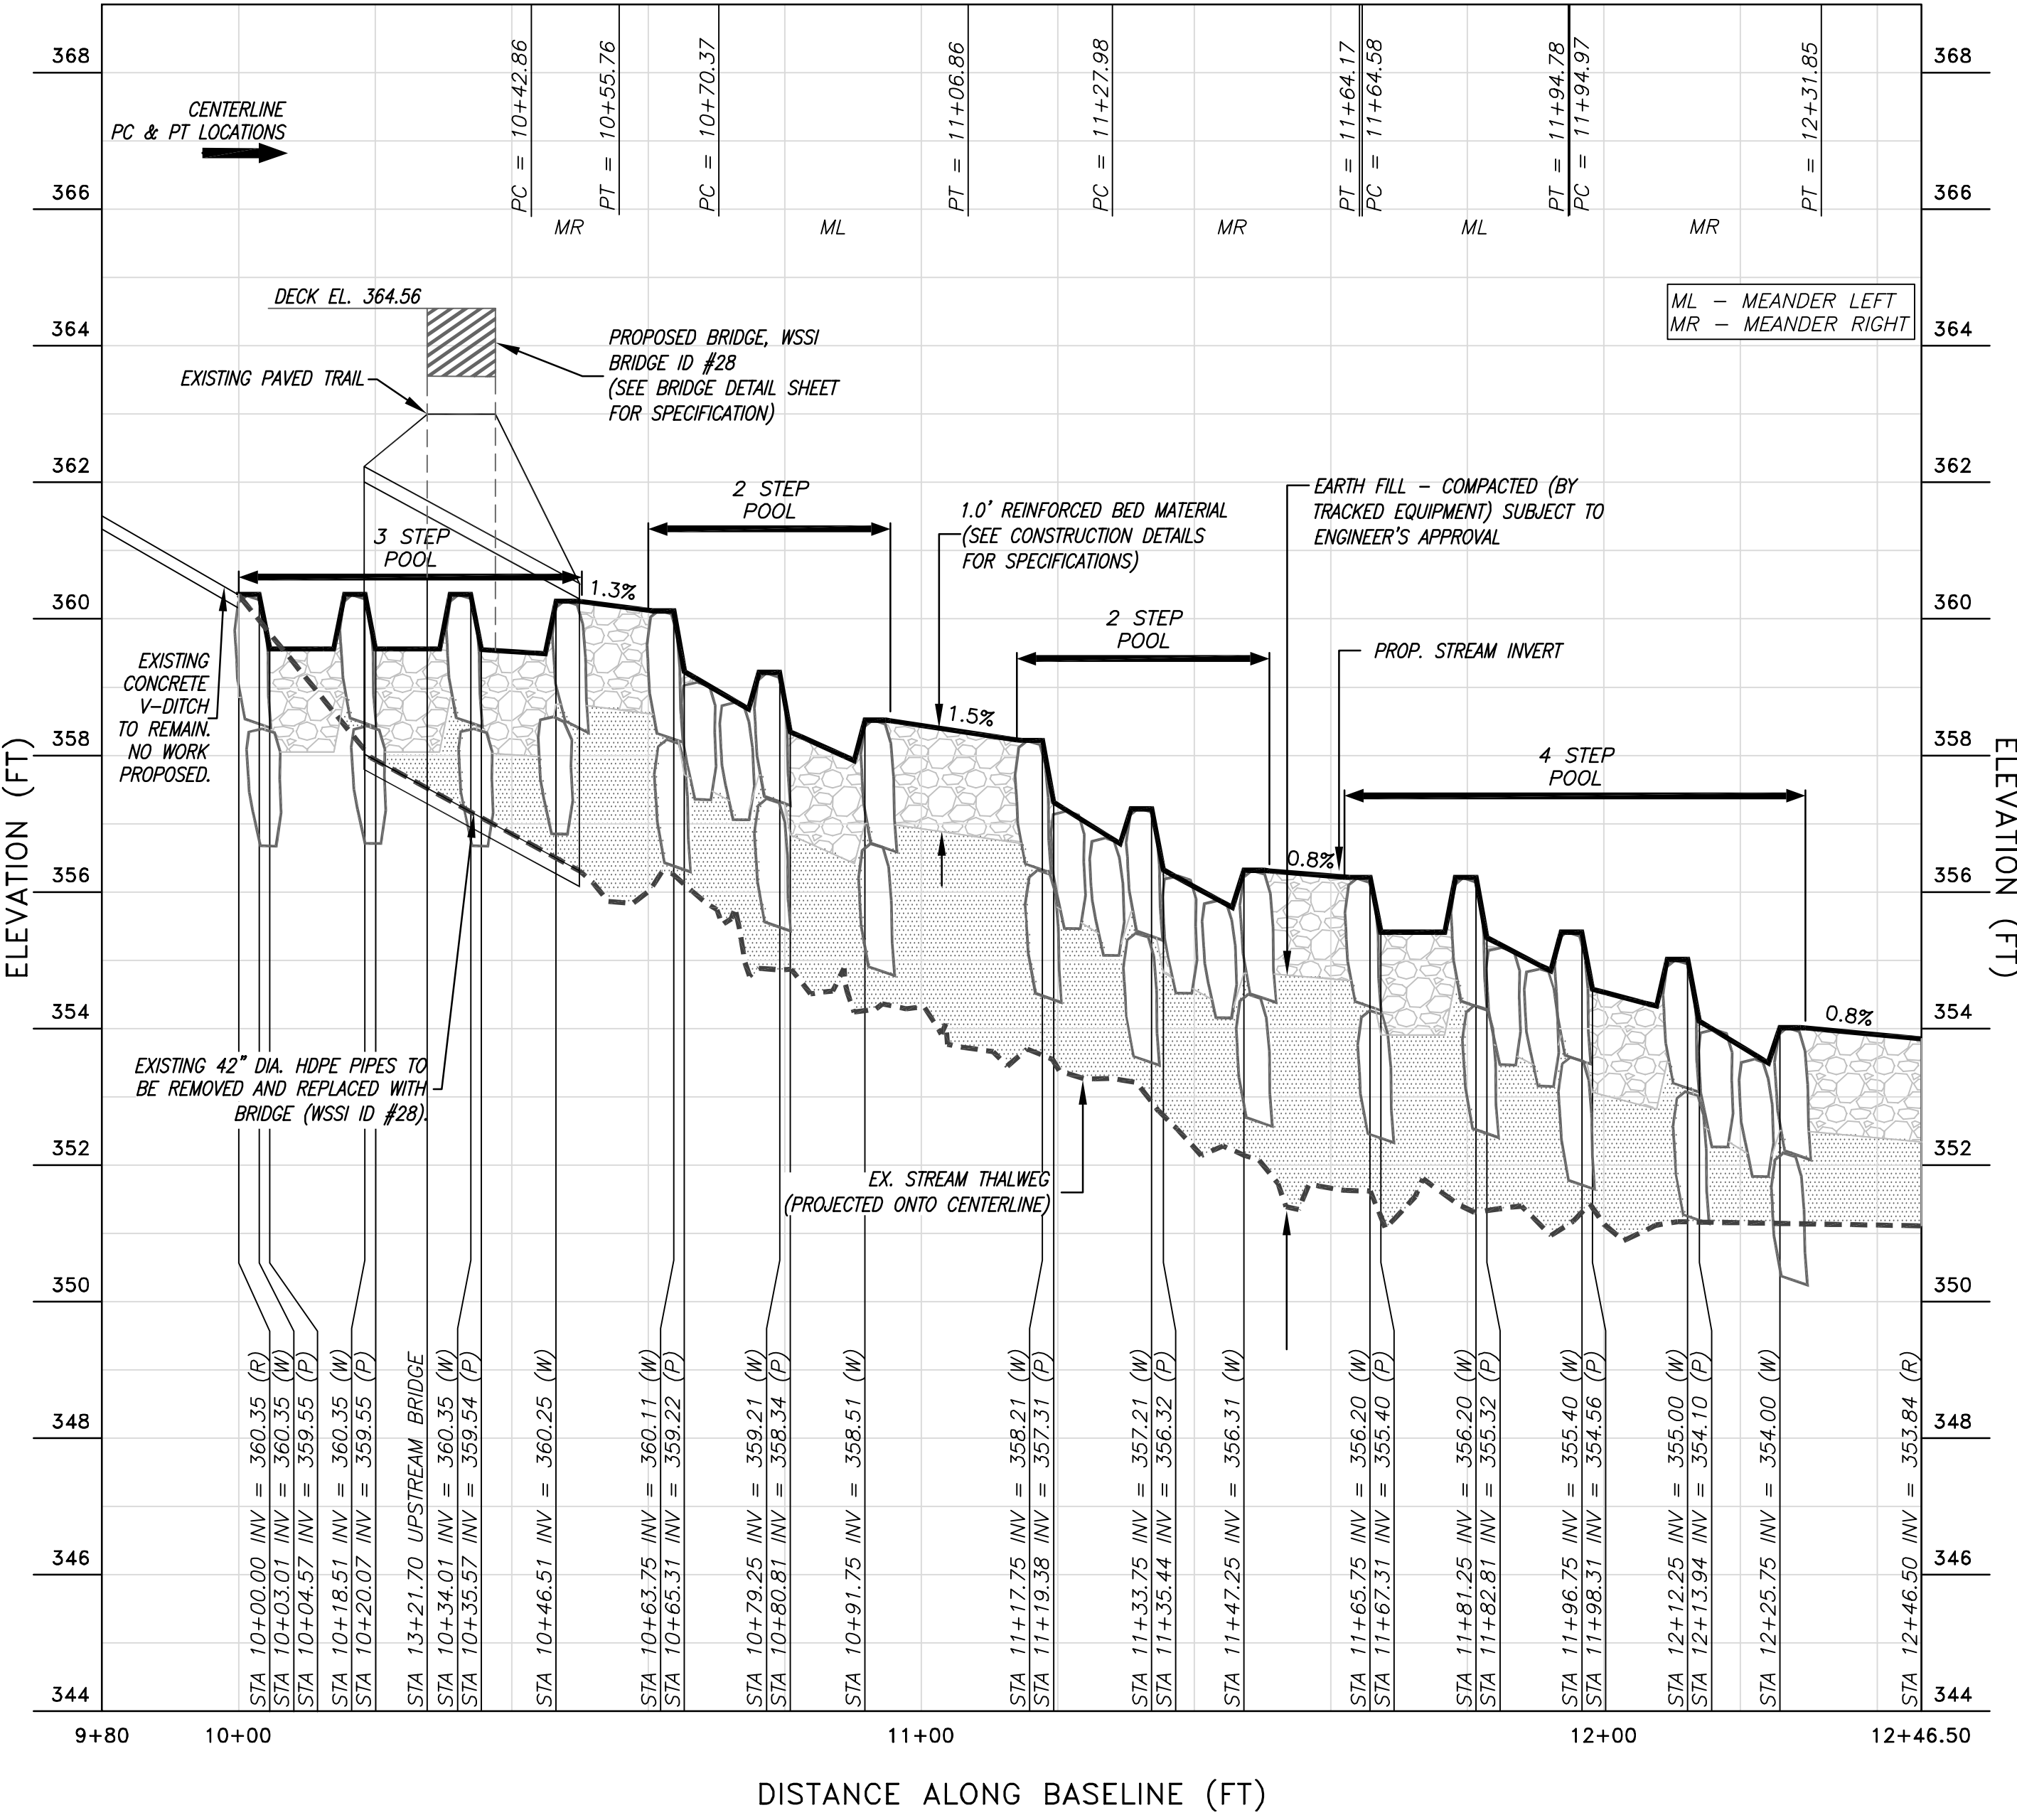

Northern Virginia Stream Restoration Bank
The Glade - Reach 4A
Fairfax County, Virginia

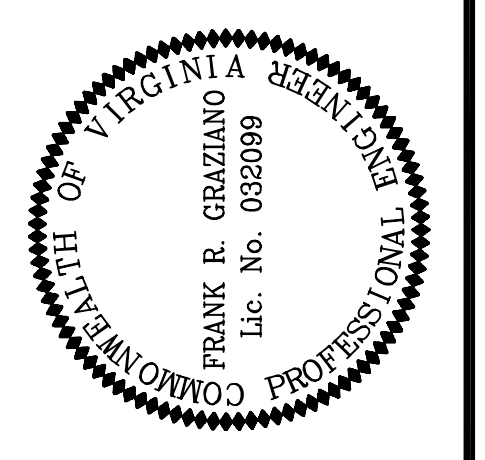

No.	Date	Description	App. By	Rev. By
1	5/28/09	Revised LOC / TP and Temporary Access Path	BUB	FRG

REVISIONS

DATE: MAY 2009

Wetland
Studies and Solutions, Inc.

5300 Wellington Branch Drive, Suite 100 • Gainesville, VA 20155
Phone 703 679 5600 • Fax 703 679 5601
wetlandstudies.com