
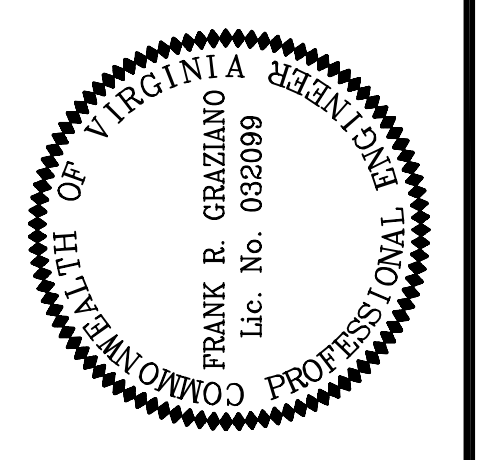
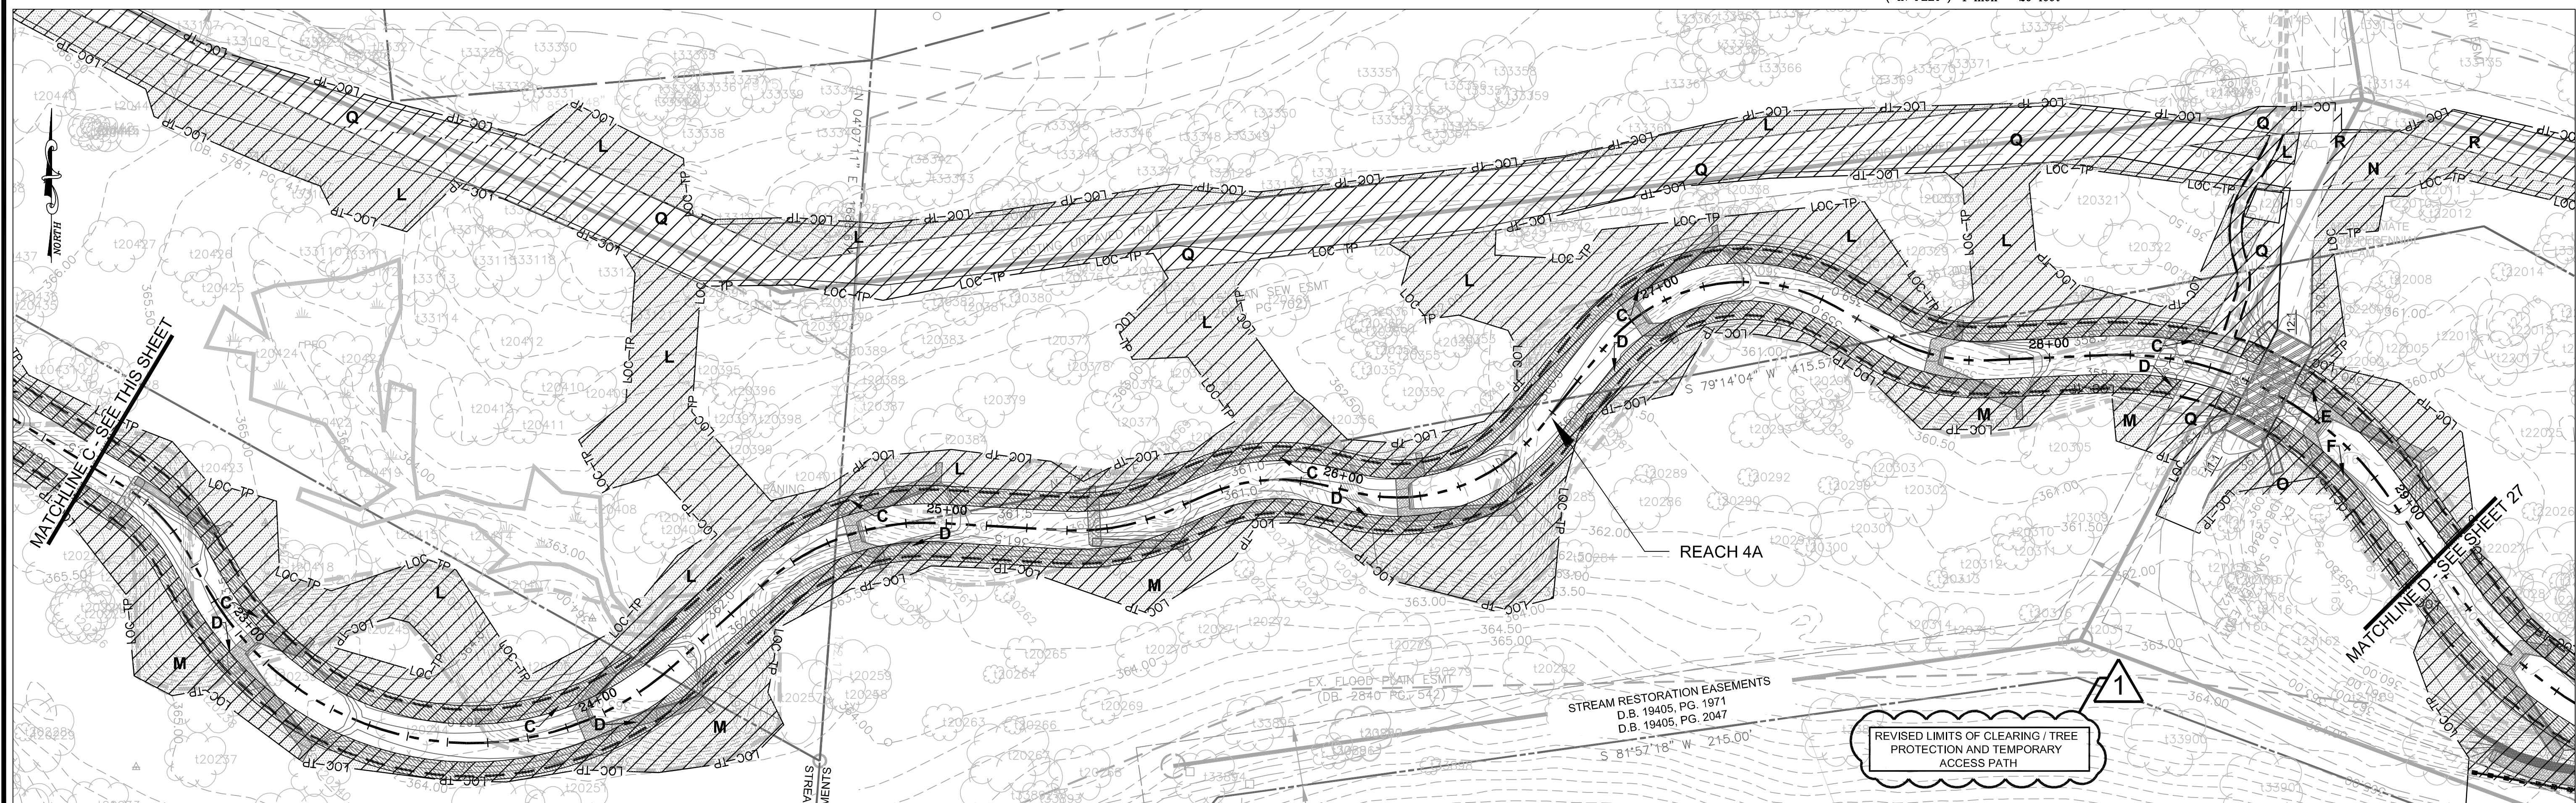
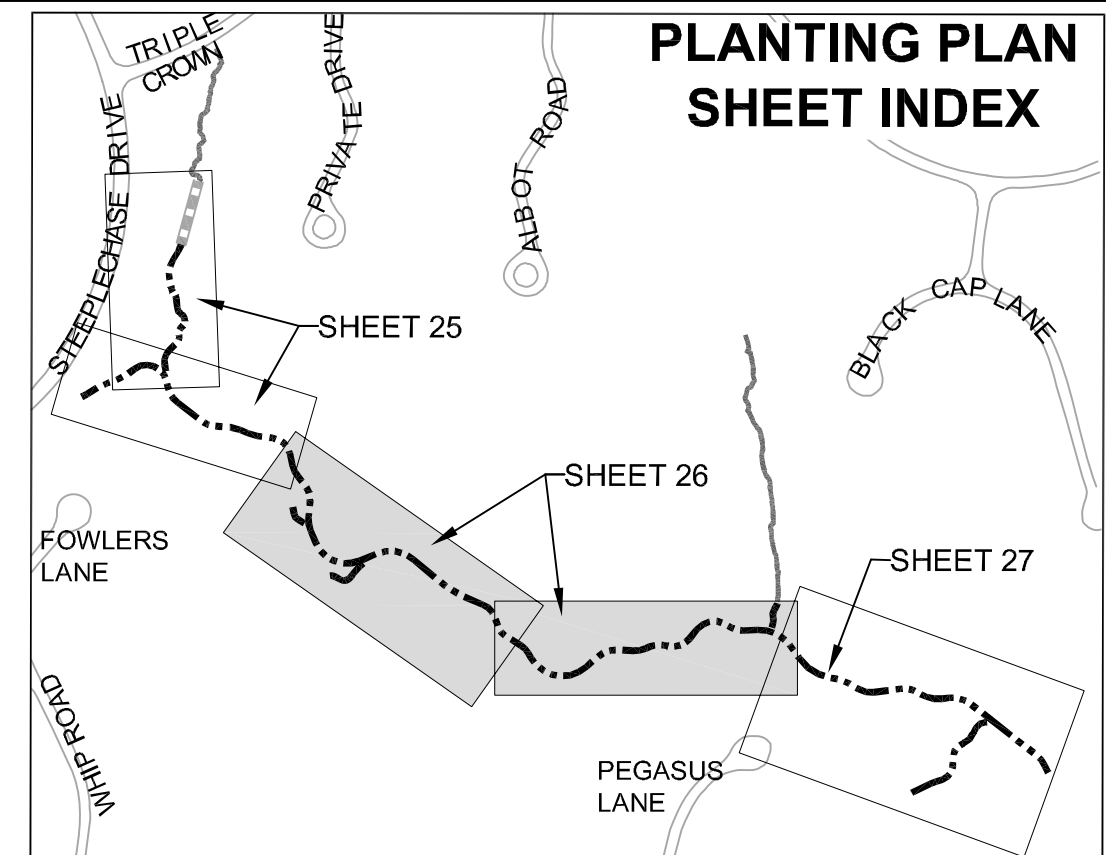


PLANTING AREAS	SYMBOL
<b>STREAMSIDE *</b> 25,203 SF = 0.58 AC 5,770 LF	<b>A, B, C, D, E, F, G, H</b>
<b>RIPARIAN FOREST *</b> 81,824 SF = 1.89 AC	<b>J, K, L, M, N, O</b>
<b>RIPARIAN SEED MIX *</b> 29,186 SF = 0.67 AC	<b>P, Q, R</b>
<b>WILDFLOWER AREA</b> 7,465 SF = 0.17 AC	<b>V</b>
<b>GRASS AREA</b> 6,579 SF = 0.15 AC	<b>W</b>

**THIS SHEET TO BE USED FOR PLANTING PLAN PURPOSES ONLY.**

SEE FIRST PLANTING PLAN SHEET FOR LEGEND.

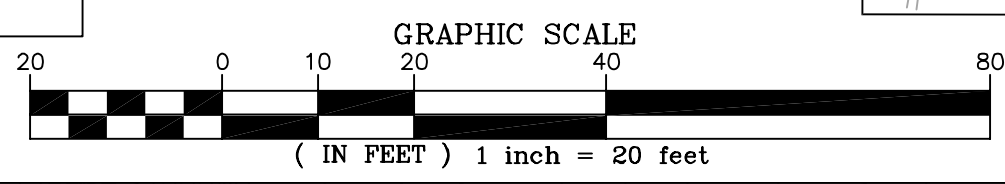

REVISIONS	
No.	Description
1	5/28/09 Revised LOC / TP and Temporary Access Path

App. By	FRG
Rev. By	BJB
Horizontal Datum: VCS NAD 83	
Vertical Datum: NGVD 29	
Boundary and Topo Source: WSSI and Fairfax Digital Data	
Design	FRG
Draft	FRG
Approved	FRG
Sheet #	
26 of 105	
Computer File Name: 1:2009062010.AC\GIS\ENR\108\Final\10809062010.dwg	