



TREE REMOVAL LEGEND

- STREAM EASEMENT, TEMPORARY GRADING AND CONSTRUCTION EASEMENT, & INGRESS-EGRESS EASEMENT
- EXISTING PROPERTY LINE
- EXISTING CONTOURS (0.5')
- EXISTING INFRASTRUCTURE
- EXISTING EASEMENTS
- PROPOSED CONTOURS (0.5')
- PROPOSED STREAM CENTERLINE
- LOC-TP --- LIMITS OF CLEARING
- PROPOSED TOP OF BANK
- PERENNIAL STREAM (TOP OF BANK)
- NONPERENNIAL STREAM (TOP OF BANK)

- TREE TO BE REMOVED

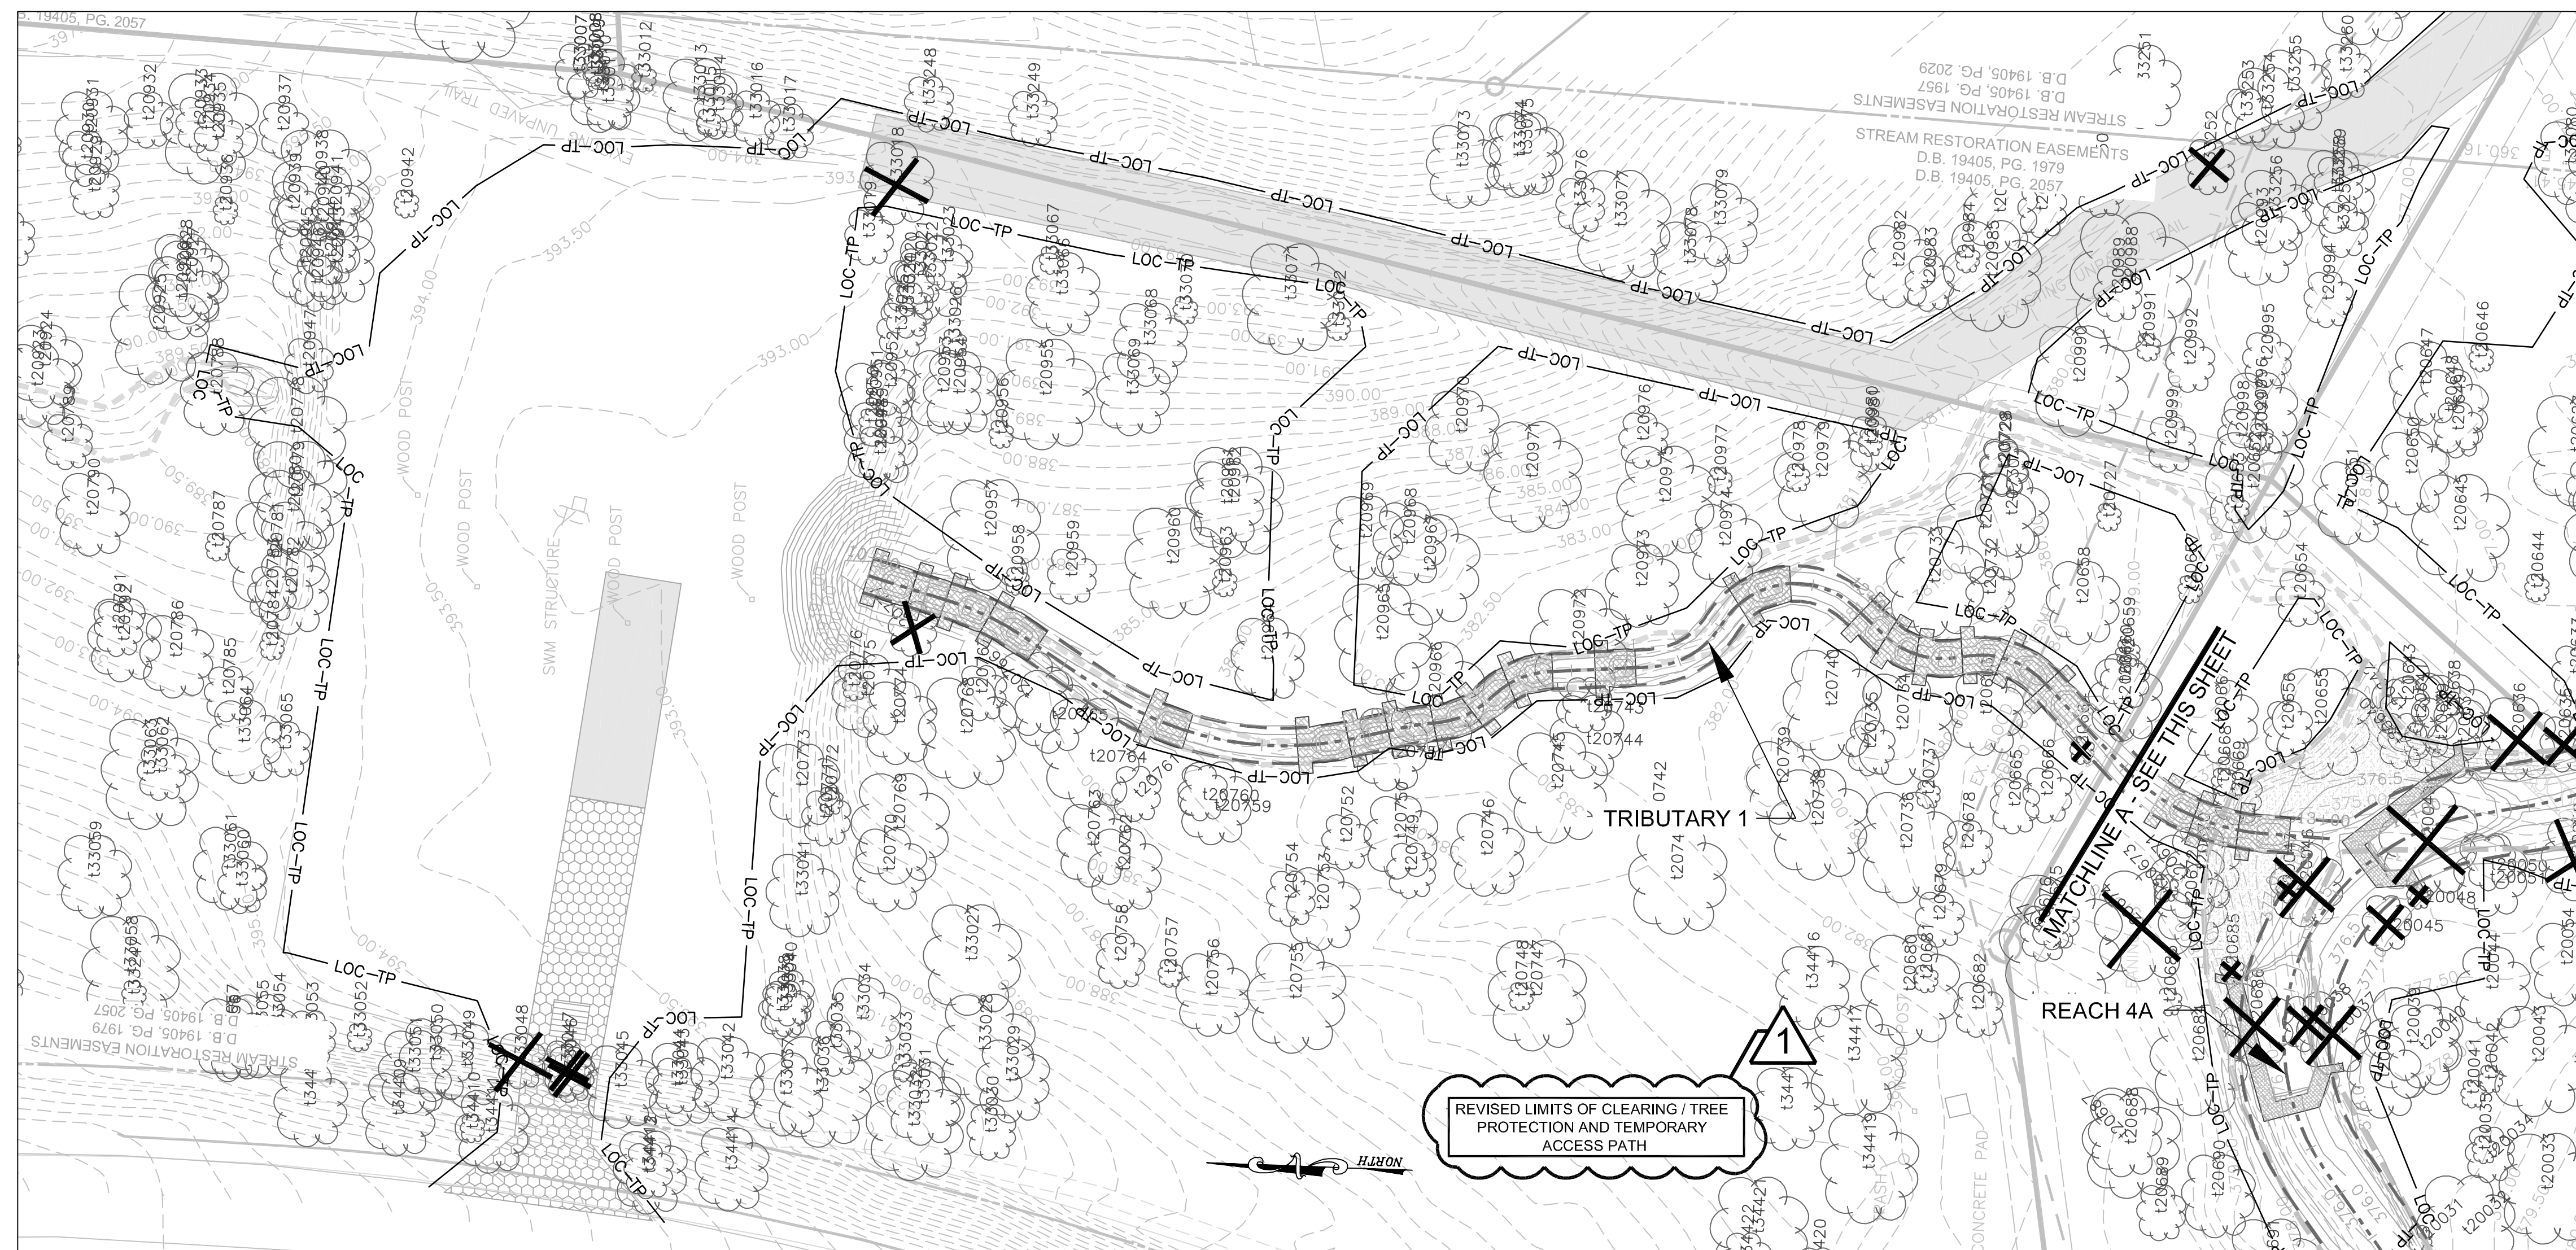

THIS SHEET TO BE USED FOR TREE REMOVAL PLAN PURPOSES ONLY.

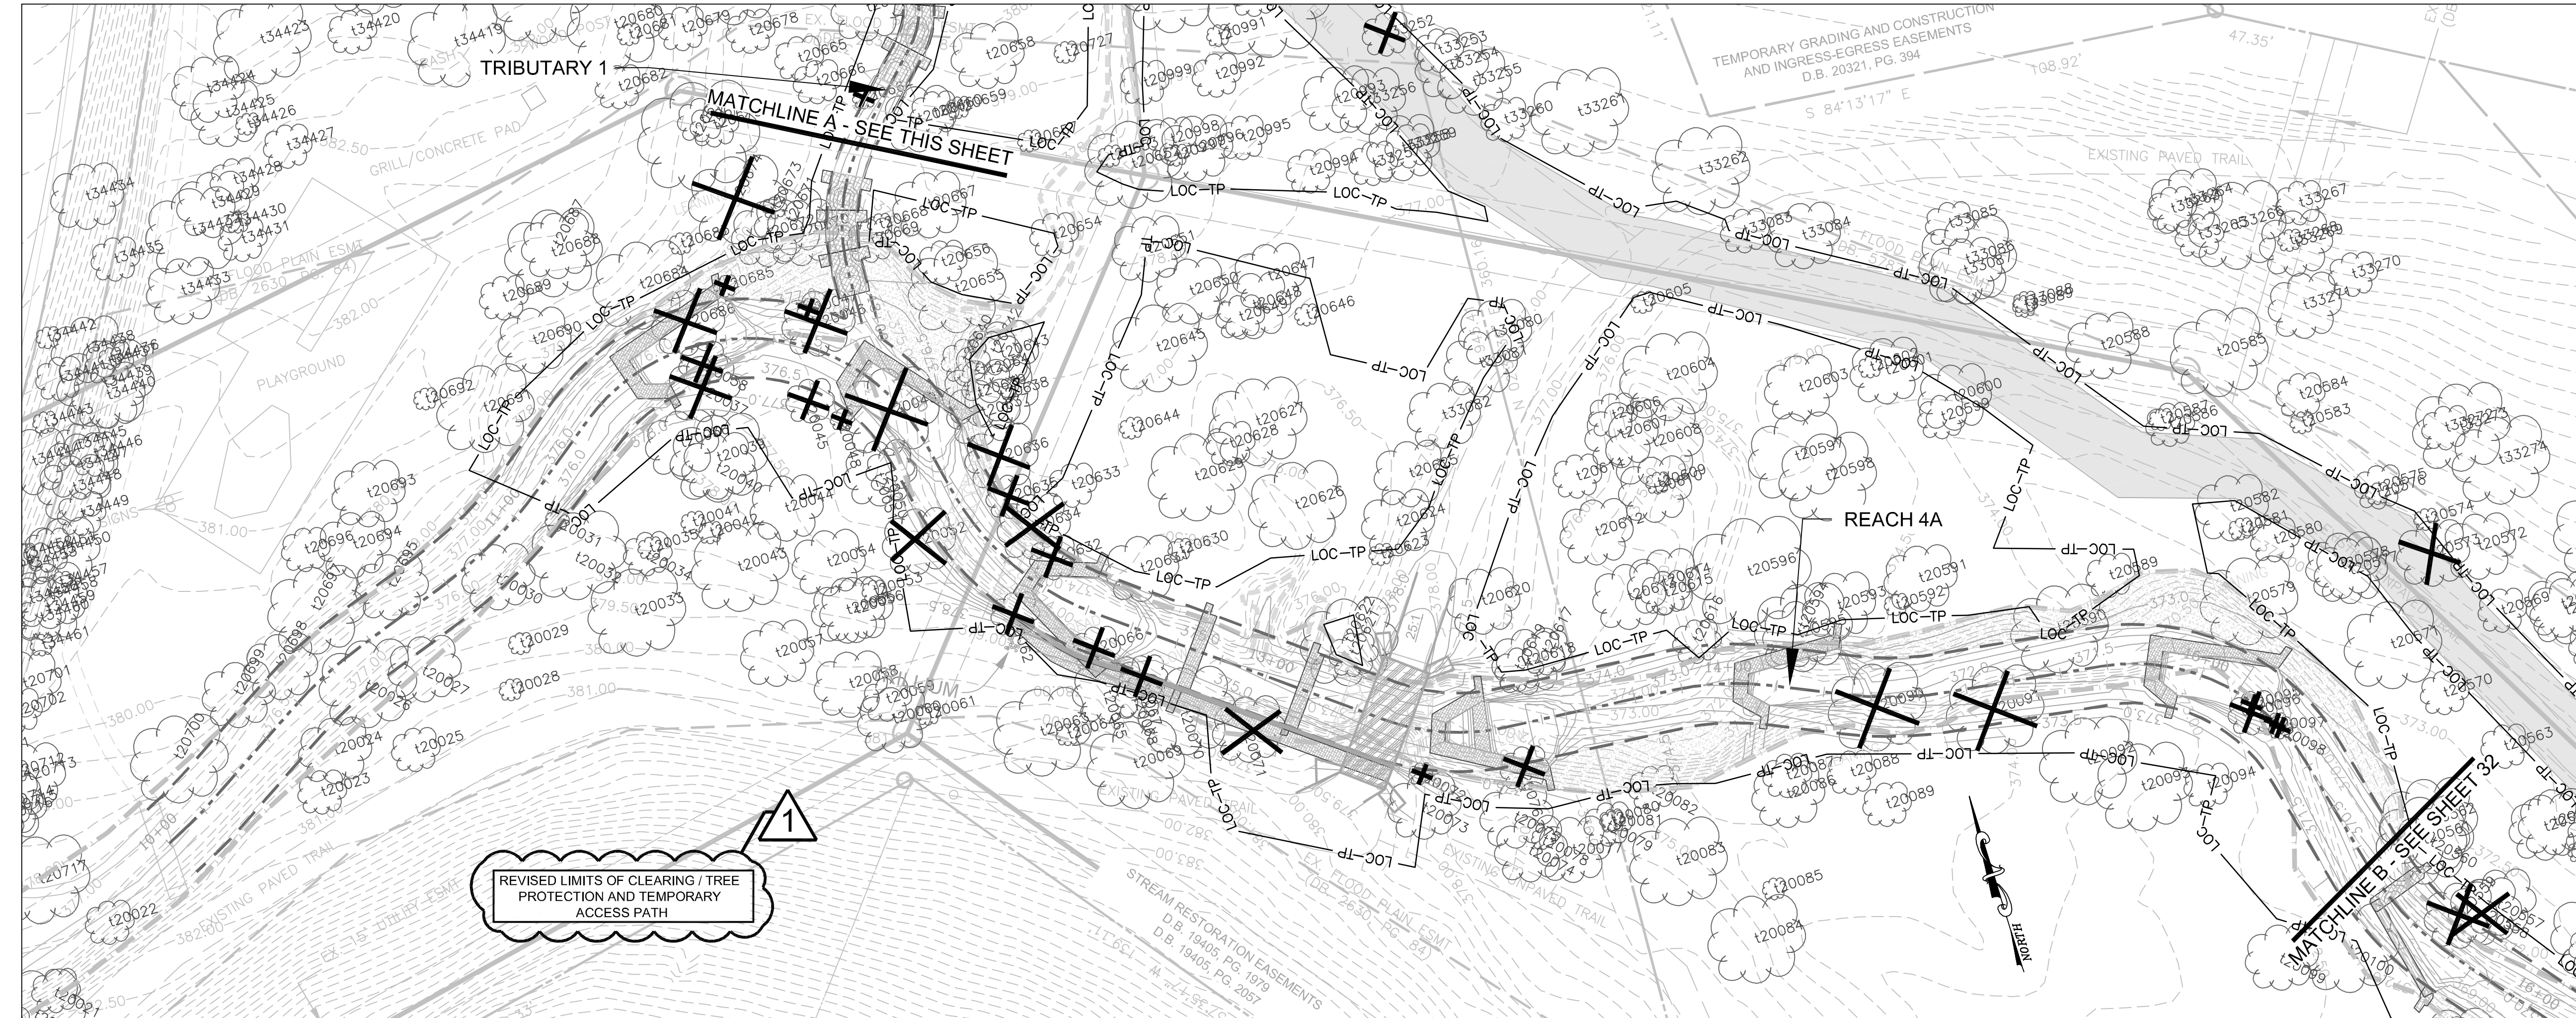

Northern Virginia Stream Restoration Bank
The Glade - Reach 4A
Fairfax County, Virginia
Tree Removal Plan

REVISIONS

No.	Date	Description	Rev. By	App. By
1	5/28/09	Revised LOC, TP and Temporary Access Path	BJB	FRG

DATE: MAY 2009 SCALE: 1" = 20'

Horizontal Datum: VCS NAD 83
Vertical Datum: NGVD 29
Boundary and Topo Source: WSSI and Fairfax Digital Data

Design	Draft	Approved
KLS	RDD	FRG

Sheet # 31 of 105

Computer File Name: L:\2009\2009_05_28\REVISED\20090528\TRR\TREE REMOVAL PLAN.dwg