


**REACH 4B LEGEND**

- PROPERTY BOUNDARY
- EXISTING CONTOURS (0.5')
- EXISTING INFRASTRUCTURE
- NONPERENNIAL STREAM
- PERENNIAL STREAM
- FLOODPLAIN EASEMENT
- PROPOSED CONTOURS (0.5')
- LIMITS OF CLEARING FOR ACCESS
- ACCESS PATH
- NEST
- CAVITY
- SUBSURFACE EROSIONAL FEATURE
- SNAG
- DEN
- TO BE REMOVED

**TOTAL STREAM LENGTH = 2,388'**

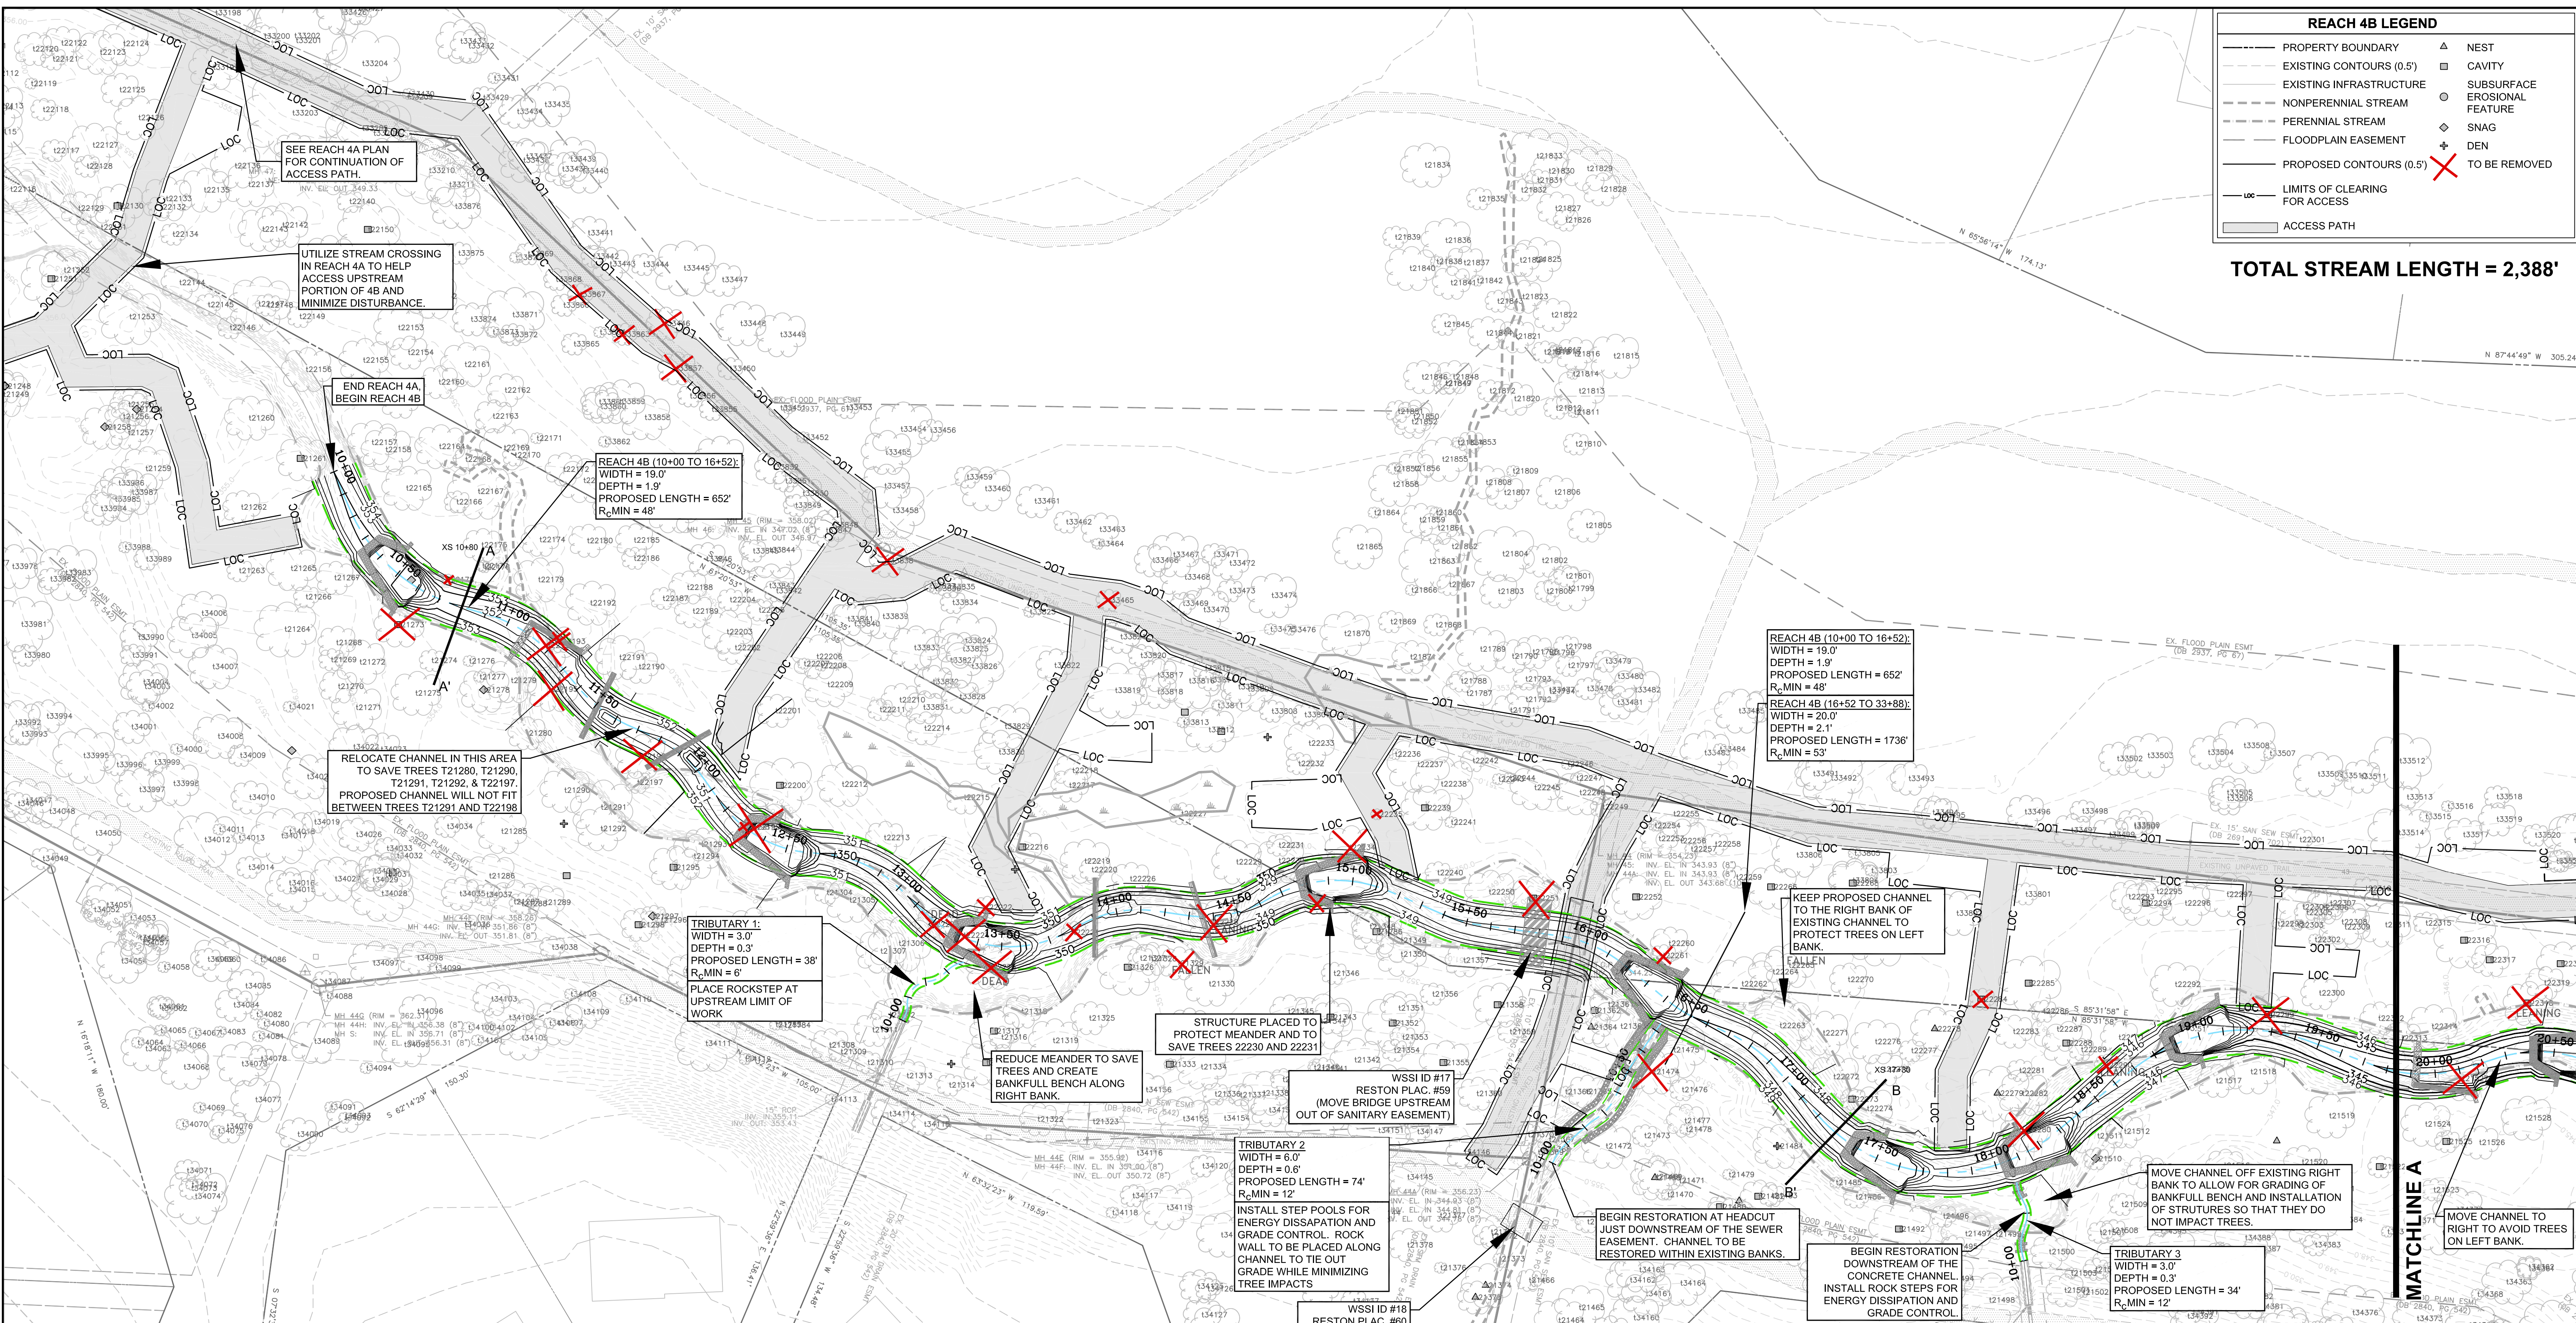

**NORTHERN VIRGINIA STREAM RESTORATION BANK**  
**THE GLADE - REACH 4B**  
 Fairfax County, Virginia  
 Preliminary Plan  
 Copyright © 2009 Wetland Studies and Solutions, Inc.

**Wetland**  
 Studies and Solutions, Inc.  
 5300 Wellington Branch Drive, Suite 100 • Gainesville, VA 20155  
 Phone 703 679 5600 • Fax 703 679 5601  
 wetlandstudies.com

REVISIONS			Rev. By	App. By
No.	Date	Description		

H. D.: VCS NAD 83 V. D.: NGVD 29  
 Boundary and Topo Source:  
 WSSI and Fairfax Digital Data

Design	Draft	Approved
SRP	SRP	FRG

Sheet #  
**1 of 3**  
 Computer File Name:  
 L:\3000\DATA\DC\0094-2\09

DATE: MARCH 7, 2009      SCALE: 1" = 30'

