


DRAFT

REACH 4B LEGEND

- PROPERTY BOUNDARY
- EXISTING CONTOURS (0.5')
- EXISTING INFRASTRUCTURE
- FLOODPLAIN EASEMENT
- NONPERENNIAL STREAM (EXISTING TOP OF BANK)
- PERENNIAL STREAM (EXISTING TOP OF BANK)
- PROPOSED TOP OF BANK
- PROPOSED CENTERLINE
- PROPOSED CONTOURS (0.5')
- LOC - LIMITS OF CLEARING FOR ACCESS
- ACCESS PATH
- NEST
- CAVITY
- SUBSURFACE EROSIONAL FEATURE
- SNAG
- DN
- TREE TO BE REMOVED


STREAM LENGTH

- REACH 4B = 2,385'
- TRIBUTARY 1 = 38'
- TRIBUTARY 2 = 74'
- TRIBUTARY 3 = 34'
- TRIBUTARY 4 = 78'
- TRIBUTARY 5 = 12'
- TOTAL = 2,621'

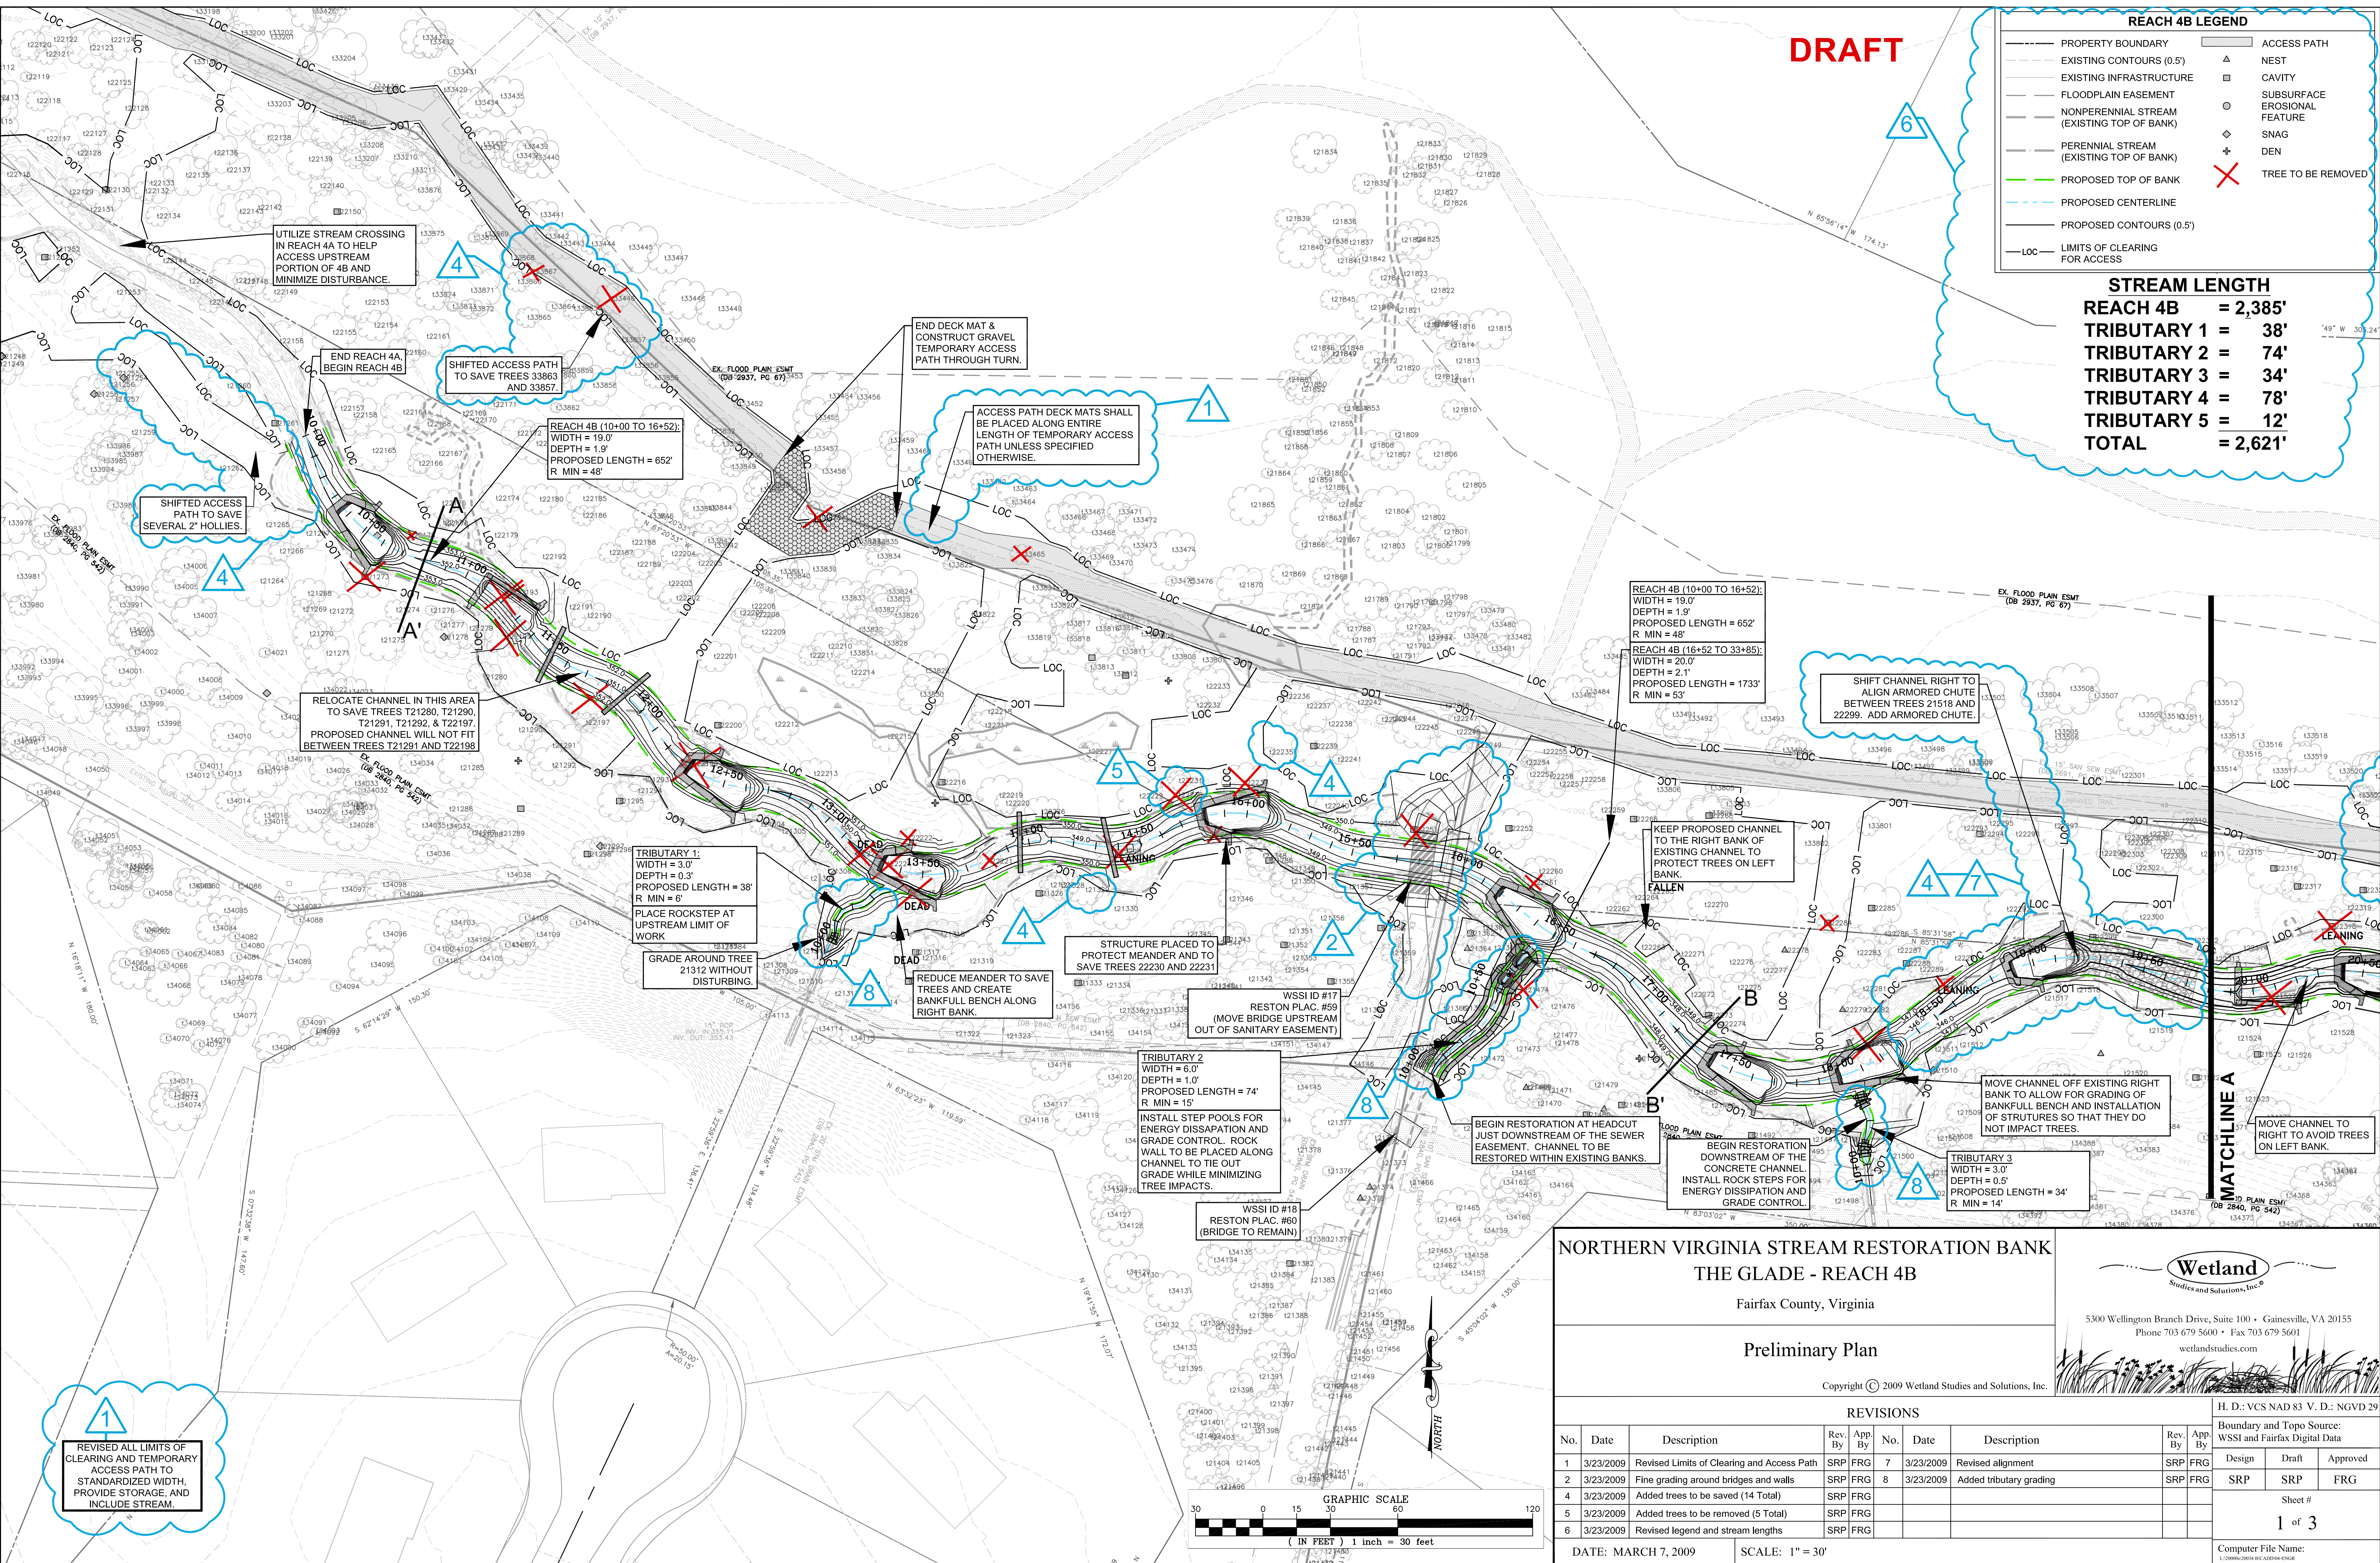

1

REVISED ALL LIMITS OF CLEARING AND TEMPORARY ACCESS PATH TO STANDARDIZED WIDTH, PROVIDE STORAGE, AND INCLUDE STREAM.

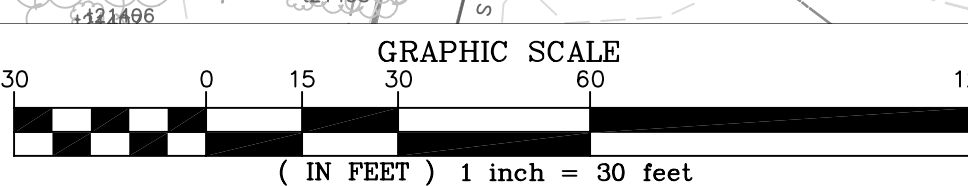

NORTHERN VIRGINIA STREAM RESTORATION BANK
THE GLADE - REACH 4B

Fairfax County, Virginia

Preliminary Plan

Copyright © 2009 Wetland Studies and Solutions, Inc.



5300 Wellington Branch Drive, Suite 100 • Gainesville, VA 20155
Phone 703 679 5600 • Fax 703 679 5601
wetlandstudies.com

REVISIONS						H. D.: VCS NAD 83 V. D.: NGVD 29			
No.	Date	Description	Rev. By	App. By	No.	Date	Description	Rev. By	App. By
1	3/23/2009	Revised Limits of Clearing and Access Path	SRP	FRG	7	3/23/2009	Revised alignment	SRP	FRG
2	3/23/2009	Fine grading around bridges and walls	SRP	FRG	8	3/23/2009	Added tributary grading	SRP	FRG
4	3/23/2009	Added trees to be saved (14 Total)	SRP	FRG					
5	3/23/2009	Added trees to be removed (5 Total)	SRP	FRG					
6	3/23/2009	Revised legend and stream lengths	SRP	FRG					