


**REACH 4B LEGEND**

- PROPERTY BOUNDARY
- EXISTING CONTOURS (0.5')
- EXISTING INFRASTRUCTURE
- FLOODPLAIN EASEMENT
- NONPERENNIAL STREAM (EXISTING TOP OF BANK)
- PERENNIAL STREAM (EXISTING TOP OF BANK)
- PROPOSED TOP OF BANK
- PROPOSED CENTERLINE
- PROPOSED CONTOURS (0.5')
- LOC - LIMITS OF CLEARING FOR ACCESS
- ACCESS PATH
- NEST
- CAVITY
- SUBSURFACE EROSIONAL FEATURE
- SNAG
- DN
- TREE TO BE REMOVED

**STREAM LENGTH**

REACH 4B	= 2,385'
TRIBUTARY 1	= 38'
TRIBUTARY 2	= 74'
TRIBUTARY 3	= 34'
TRIBUTARY 4	= 78'
TRIBUTARY 5	= 12'
<b>TOTAL</b>	<b>= 2,621'</b>

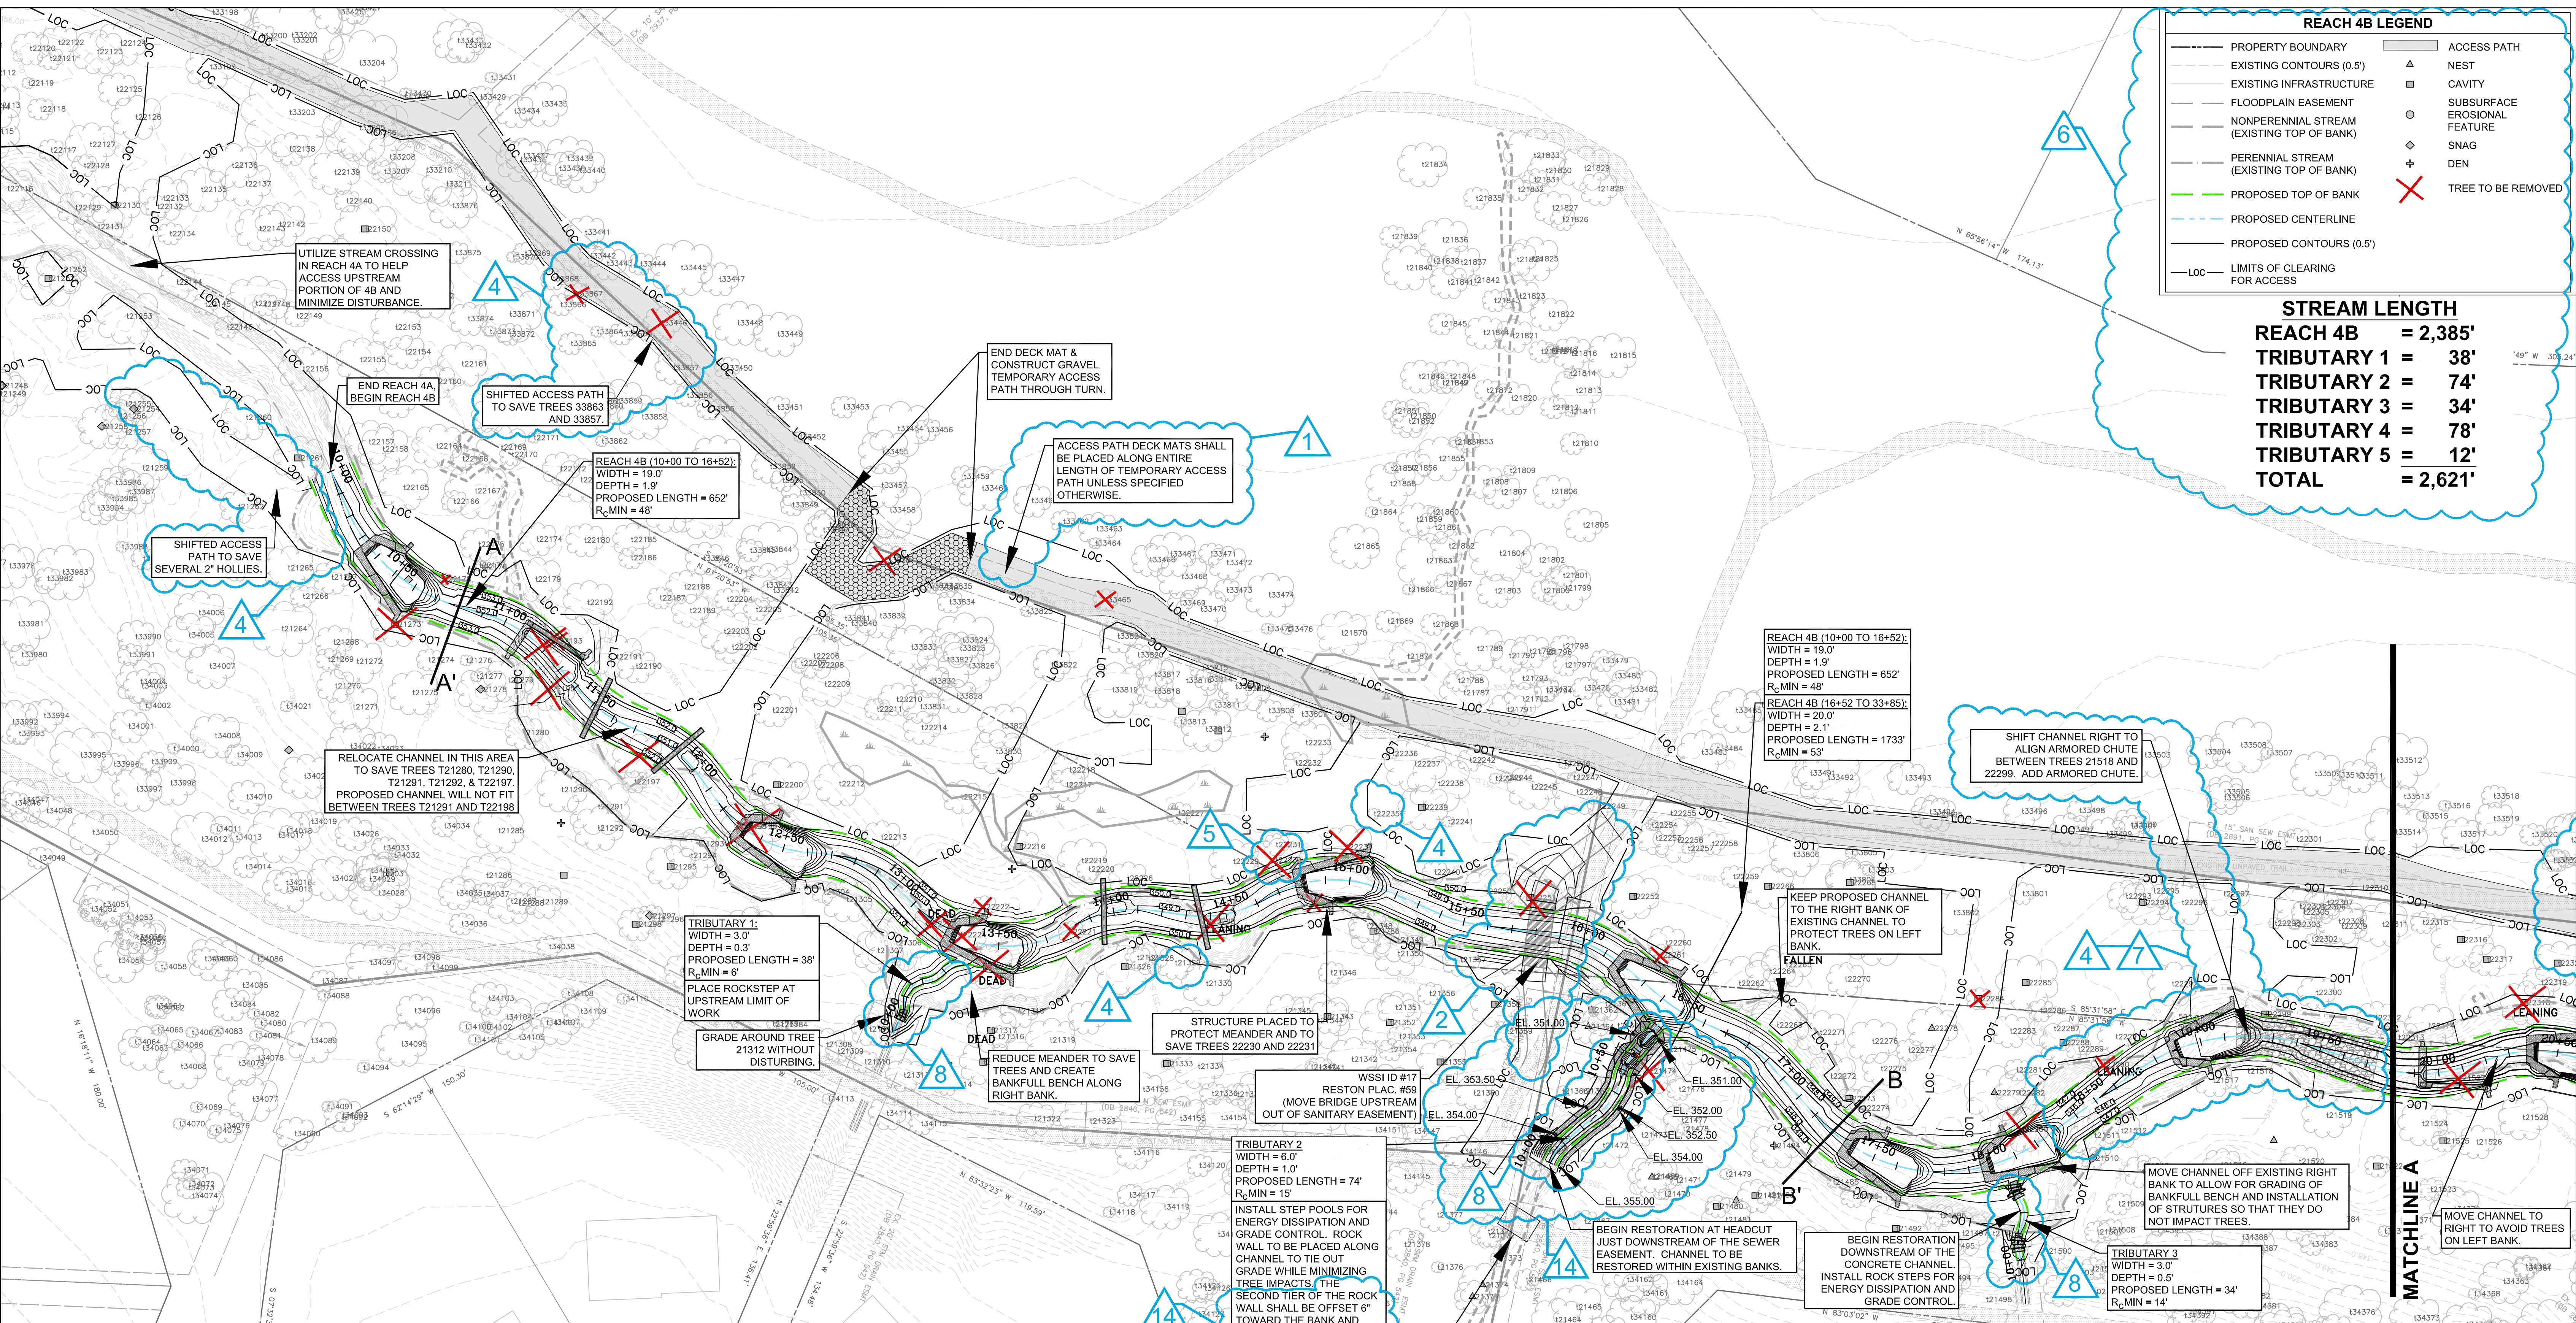

REVISED ALL LIMITS OF CLEARING AND TEMPORARY ACCESS PATH TO STANDARDIZED WIDTH, PROVIDE STORAGE, AND INCLUDE STREAM.

**NORTHERN VIRGINIA STREAM RESTORATION BANK**  
**THE GLADE - REACH 4B**


Fairfax County, Virginia

**Preliminary Plan**

Copyright © 2009 Wetland Studies and Solutions, Inc.

**Wetland**  
 Studies and Solutions, Inc.  
 5300 Wellington Branch Drive, Suite 100 • Gainesville, VA 20155  
 Phone 703 679 5600 • Fax 703 679 5601  
 wetlandstudies.com

REVISIONS									
No.	Date	Description	Rev. By	App. By	No.	Date	Description	Rev. By	App. By
1	3/23/2009	Revised Limits of Clearing and Access Path	SRP	FRG	8	3/23/2009	Added tributary grading	SRP	FRG
2	3/23/2009	Fine grading around bridges and walls	SRP	FRG	14	3/31/2009	Specified batter (as needed); added spot shots	SRP	FRG
4	3/23/2009	Added trees to be saved (14 Total)	SRP	FRG					
5	3/23/2009	Added trees to be removed (5 Total)	SRP	FRG					
6	3/23/2009	Revised legend and stream lengths	SRP	FRG					
7	3/23/2009	Revised alignment	SRP	FRG					

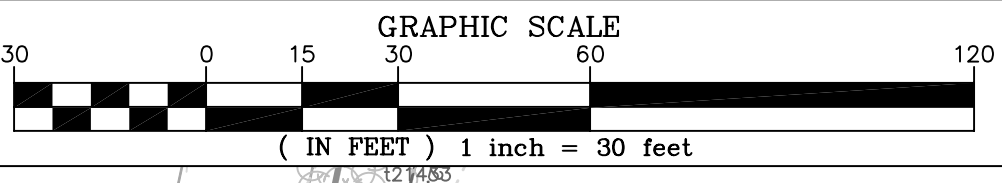

DATE: MARCH 7, 2009 SCALE: 1" = 30'

H. D.: VCS NAD 83 V. D.: NGVD 29  
 Boundary and Topo Source:  
 WSSI and Fairfax Digital Data  
 Design Draft Approved  
 SRP SRP FRG  
 Sheet #  
 1 of 3  
 Computer File Name:  
 1-StreamRestoration-0908