
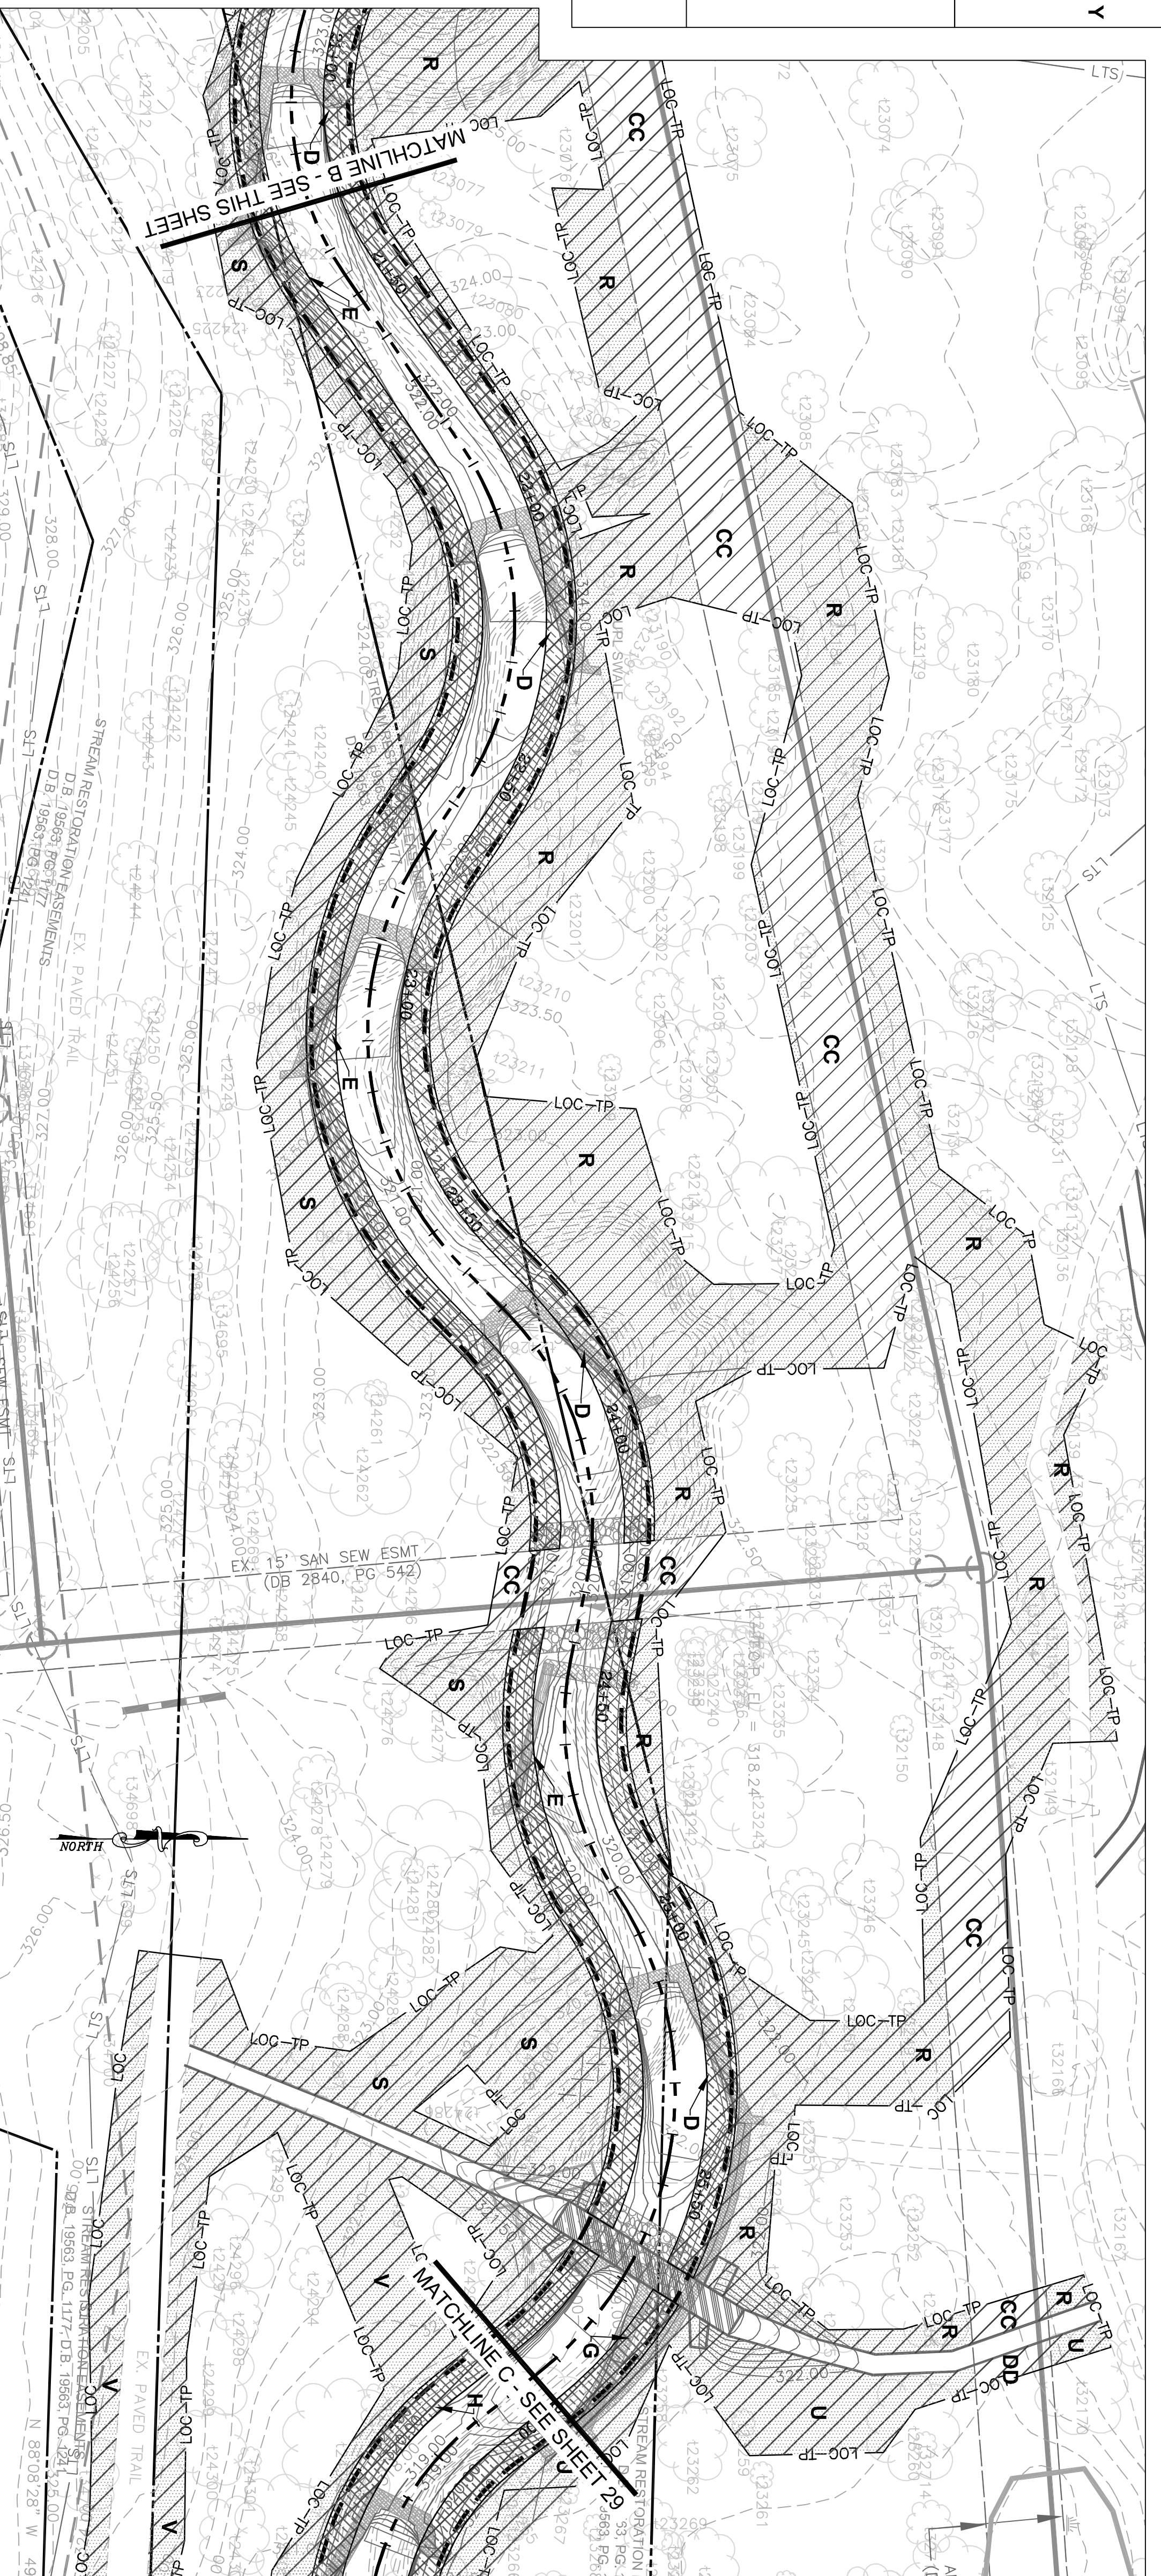


THIS SHEET TO BE USED FOR  
PLANTING PLAN PURPOSES ONLY.

PLANTING AREAS		SYMBOL	
<b>WETLAND ZONE</b> STREAMSIDE* 4,047 SF = 0.09 AC 765 LF WETLAND FOREST* 10,677 SF = 0.25 AC 133 SF = 0.003 AC <b>WETLAND SEED MIX*</b>		<b>UPLAND ZONE</b> STREAMSIDE* 39,777.3 SF = 0.71 AC 5,074 LF RIPARIAN FOREST* 96,018 SF = 2.20 AC RIPARIAN SEED MIX* 21,949 SF = 0.50 AC <b>WETLAND SEED MIX*</b>	<b>A, B, D, E, G, H, J, K</b> <b>N, O, R, S, U, V, X, Y</b> <b>BB, CC, DD, EE</b> <b>P, T, W, Z, AA</b> <b>FF</b>

\*SEED MIX SHALL BE DISTRIBUTED EVENLY THROUGHOUT ALL DISTURBED AREAS IN THE AMOUNT SPECIFIED ON THE VEGETATION SCHEDULE SHEET

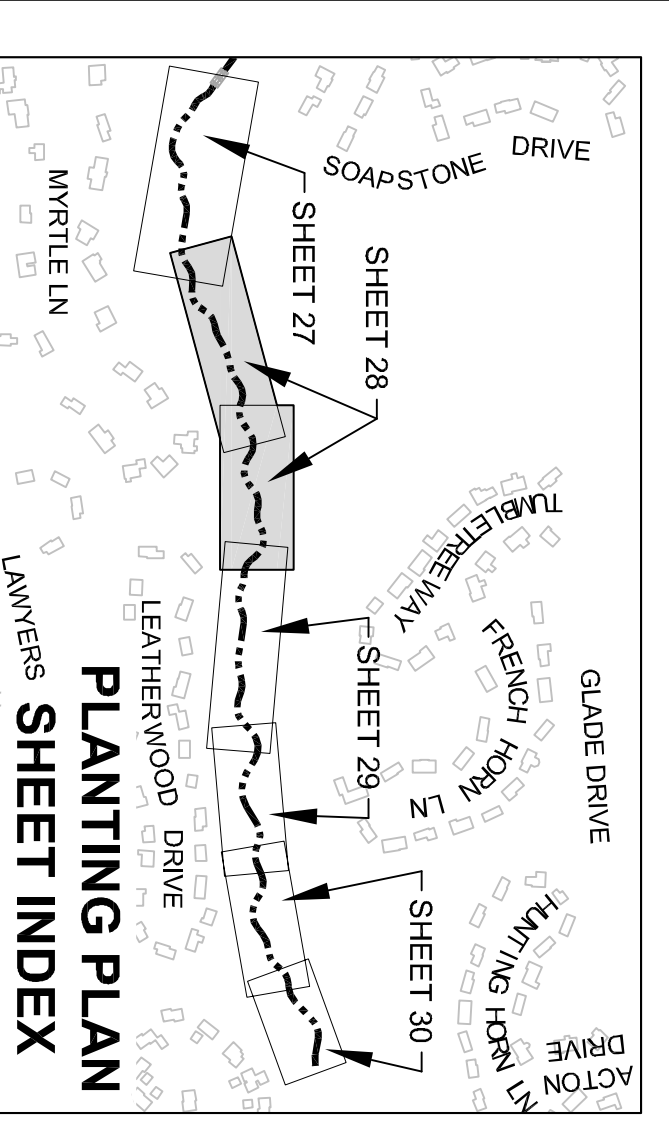

REVISIONS				Rev. By	App. By
No.	Date	Description			

Horizontal Datum: VCS NAD 83	Vertical Datum: NGVD 29
Boundary and Topo Source: WSSSI and Fairfax Digital Data	Design: RDD
Design: RDD	App. By: FRG
Sheet #	28 of 93



Northern Virginia Stream Restoration Bank  
The Glade - Reach 5  
Fairfax County, Virginia  
Planting Plan (cont'd)

5300 Wellington Branch Drive, Suite 100 • Gainesville, VA 20155  
Phone 703 679 5600 • Fax 703 679 5601  
wetlandstudies.com