

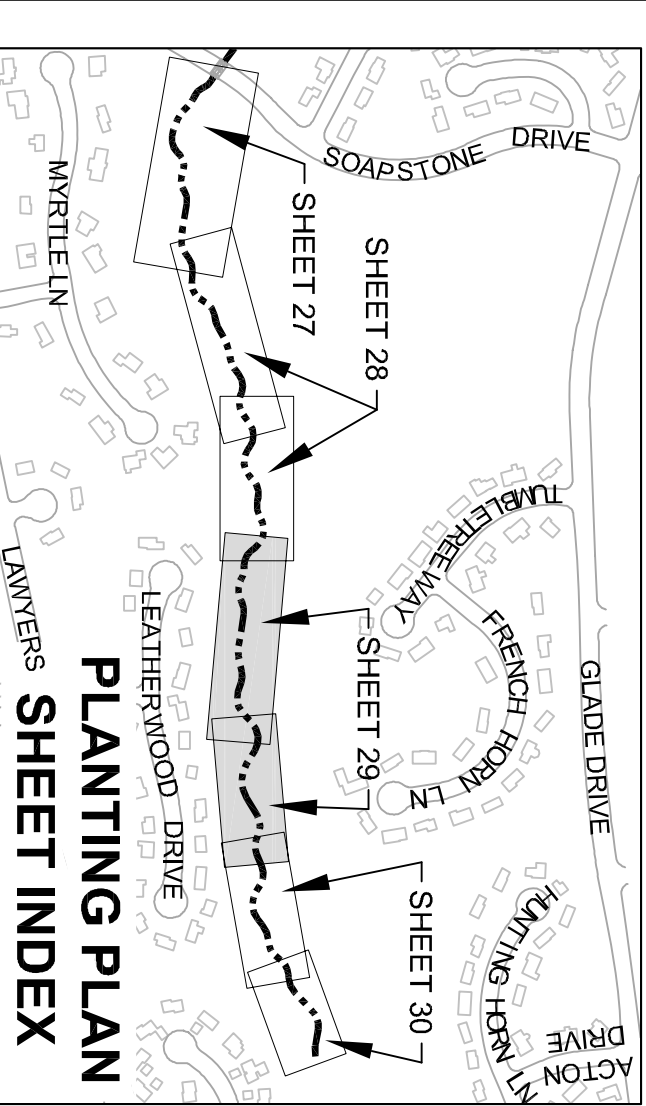


THIS SHEET TO BE USED FOR
PLANTING PLAN PURPOSES ONLY.

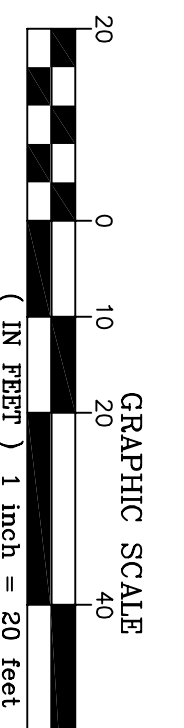

WETLAND ZONE		UPLAND ZONE	
	WETLAND SEED MIX*		RIPIARIAN FOREST*
	WETLAND FOREST*		STREAMSIDE*
			RIPIARIAN SEED MIX*

PLANTING AREAS	SYMBOL
	A, B, D, E, G, H, J, K
	N, O, R, S, U, V, X, Y
	BB, CC, DD, EE
	C, F, I, L, M
	P, T, W, Z, AA
	FF

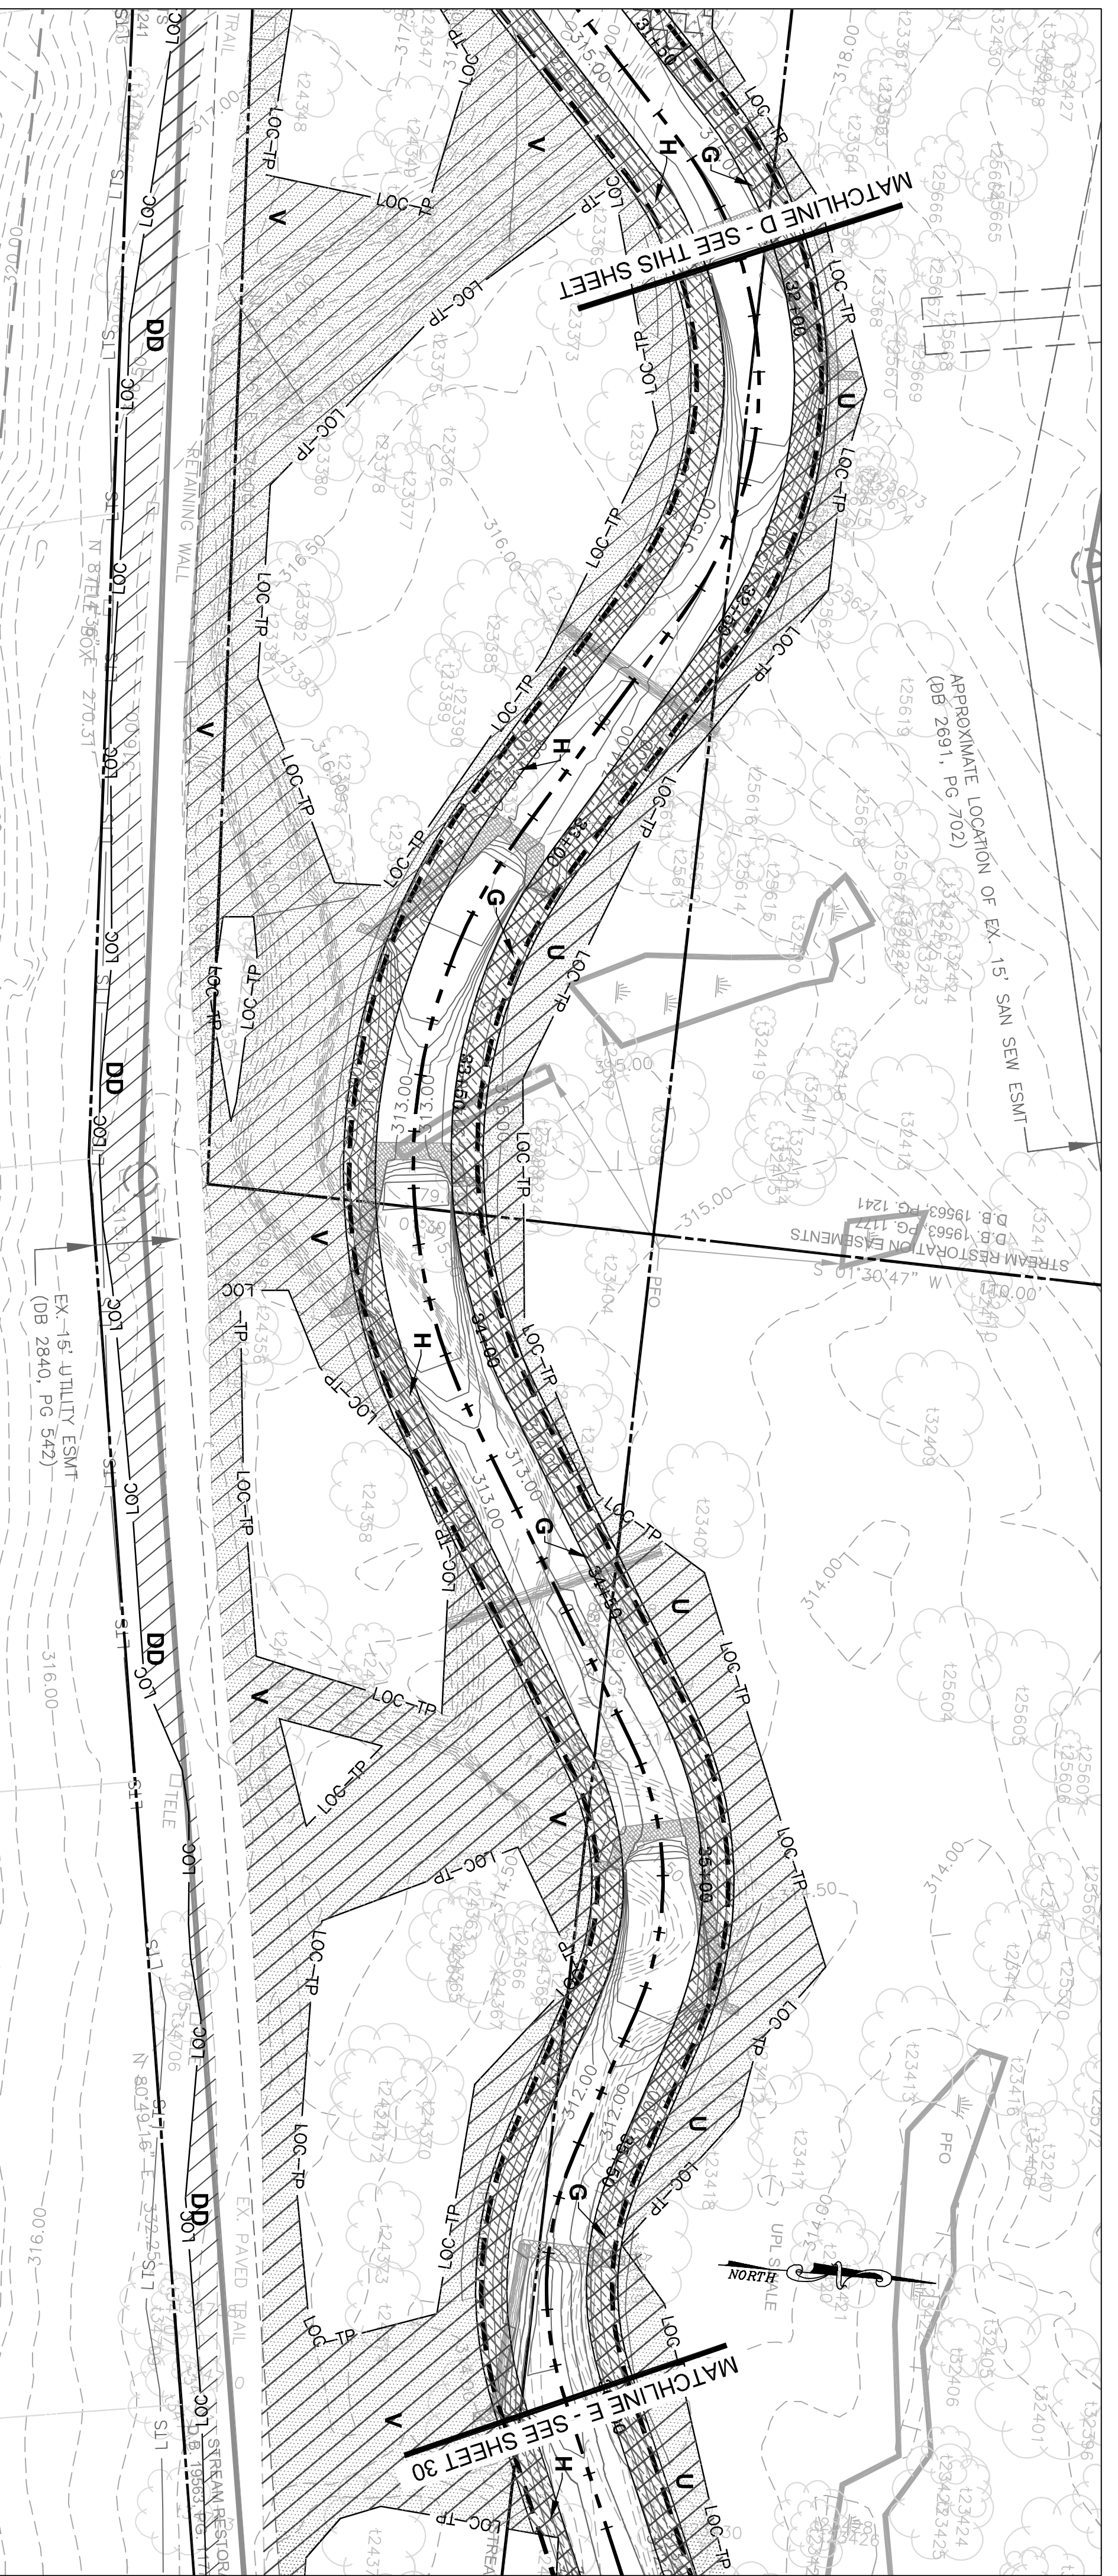

REVISIONS			
No.	Date	Description	Rev. By
1	9/14/09	Added stone path, bench, and meadow area	KLS

Horizontal Datum: VCS NAD 83	Vertical Datum: NGVD 29
Boundary and Topo Source: WSSI and Fairfax Digital Data	Design: RDD
Design: RDD	App. By: FRG
Design: RDD	App. By: FRG



Northern Virginia Stream Restoration Bank
The Glade - Reach 5
Fairfax County, Virginia

Planting Plan (cont'd)

DATE: SEPTEMBER 2009 SCALE: 1" = 20'

5300 Wellington Branch Drive, Suite 100 • Gainesville, VA 20155
Phone 703 679 5600 • Fax 703 679 5601
wetlandstudies.com

Copyright © 2009 Wetland Studies and Solutions, Inc.