
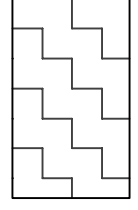
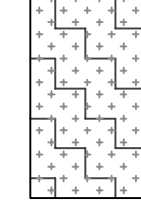
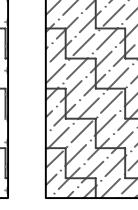
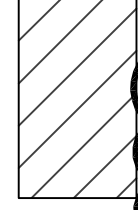
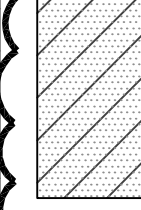
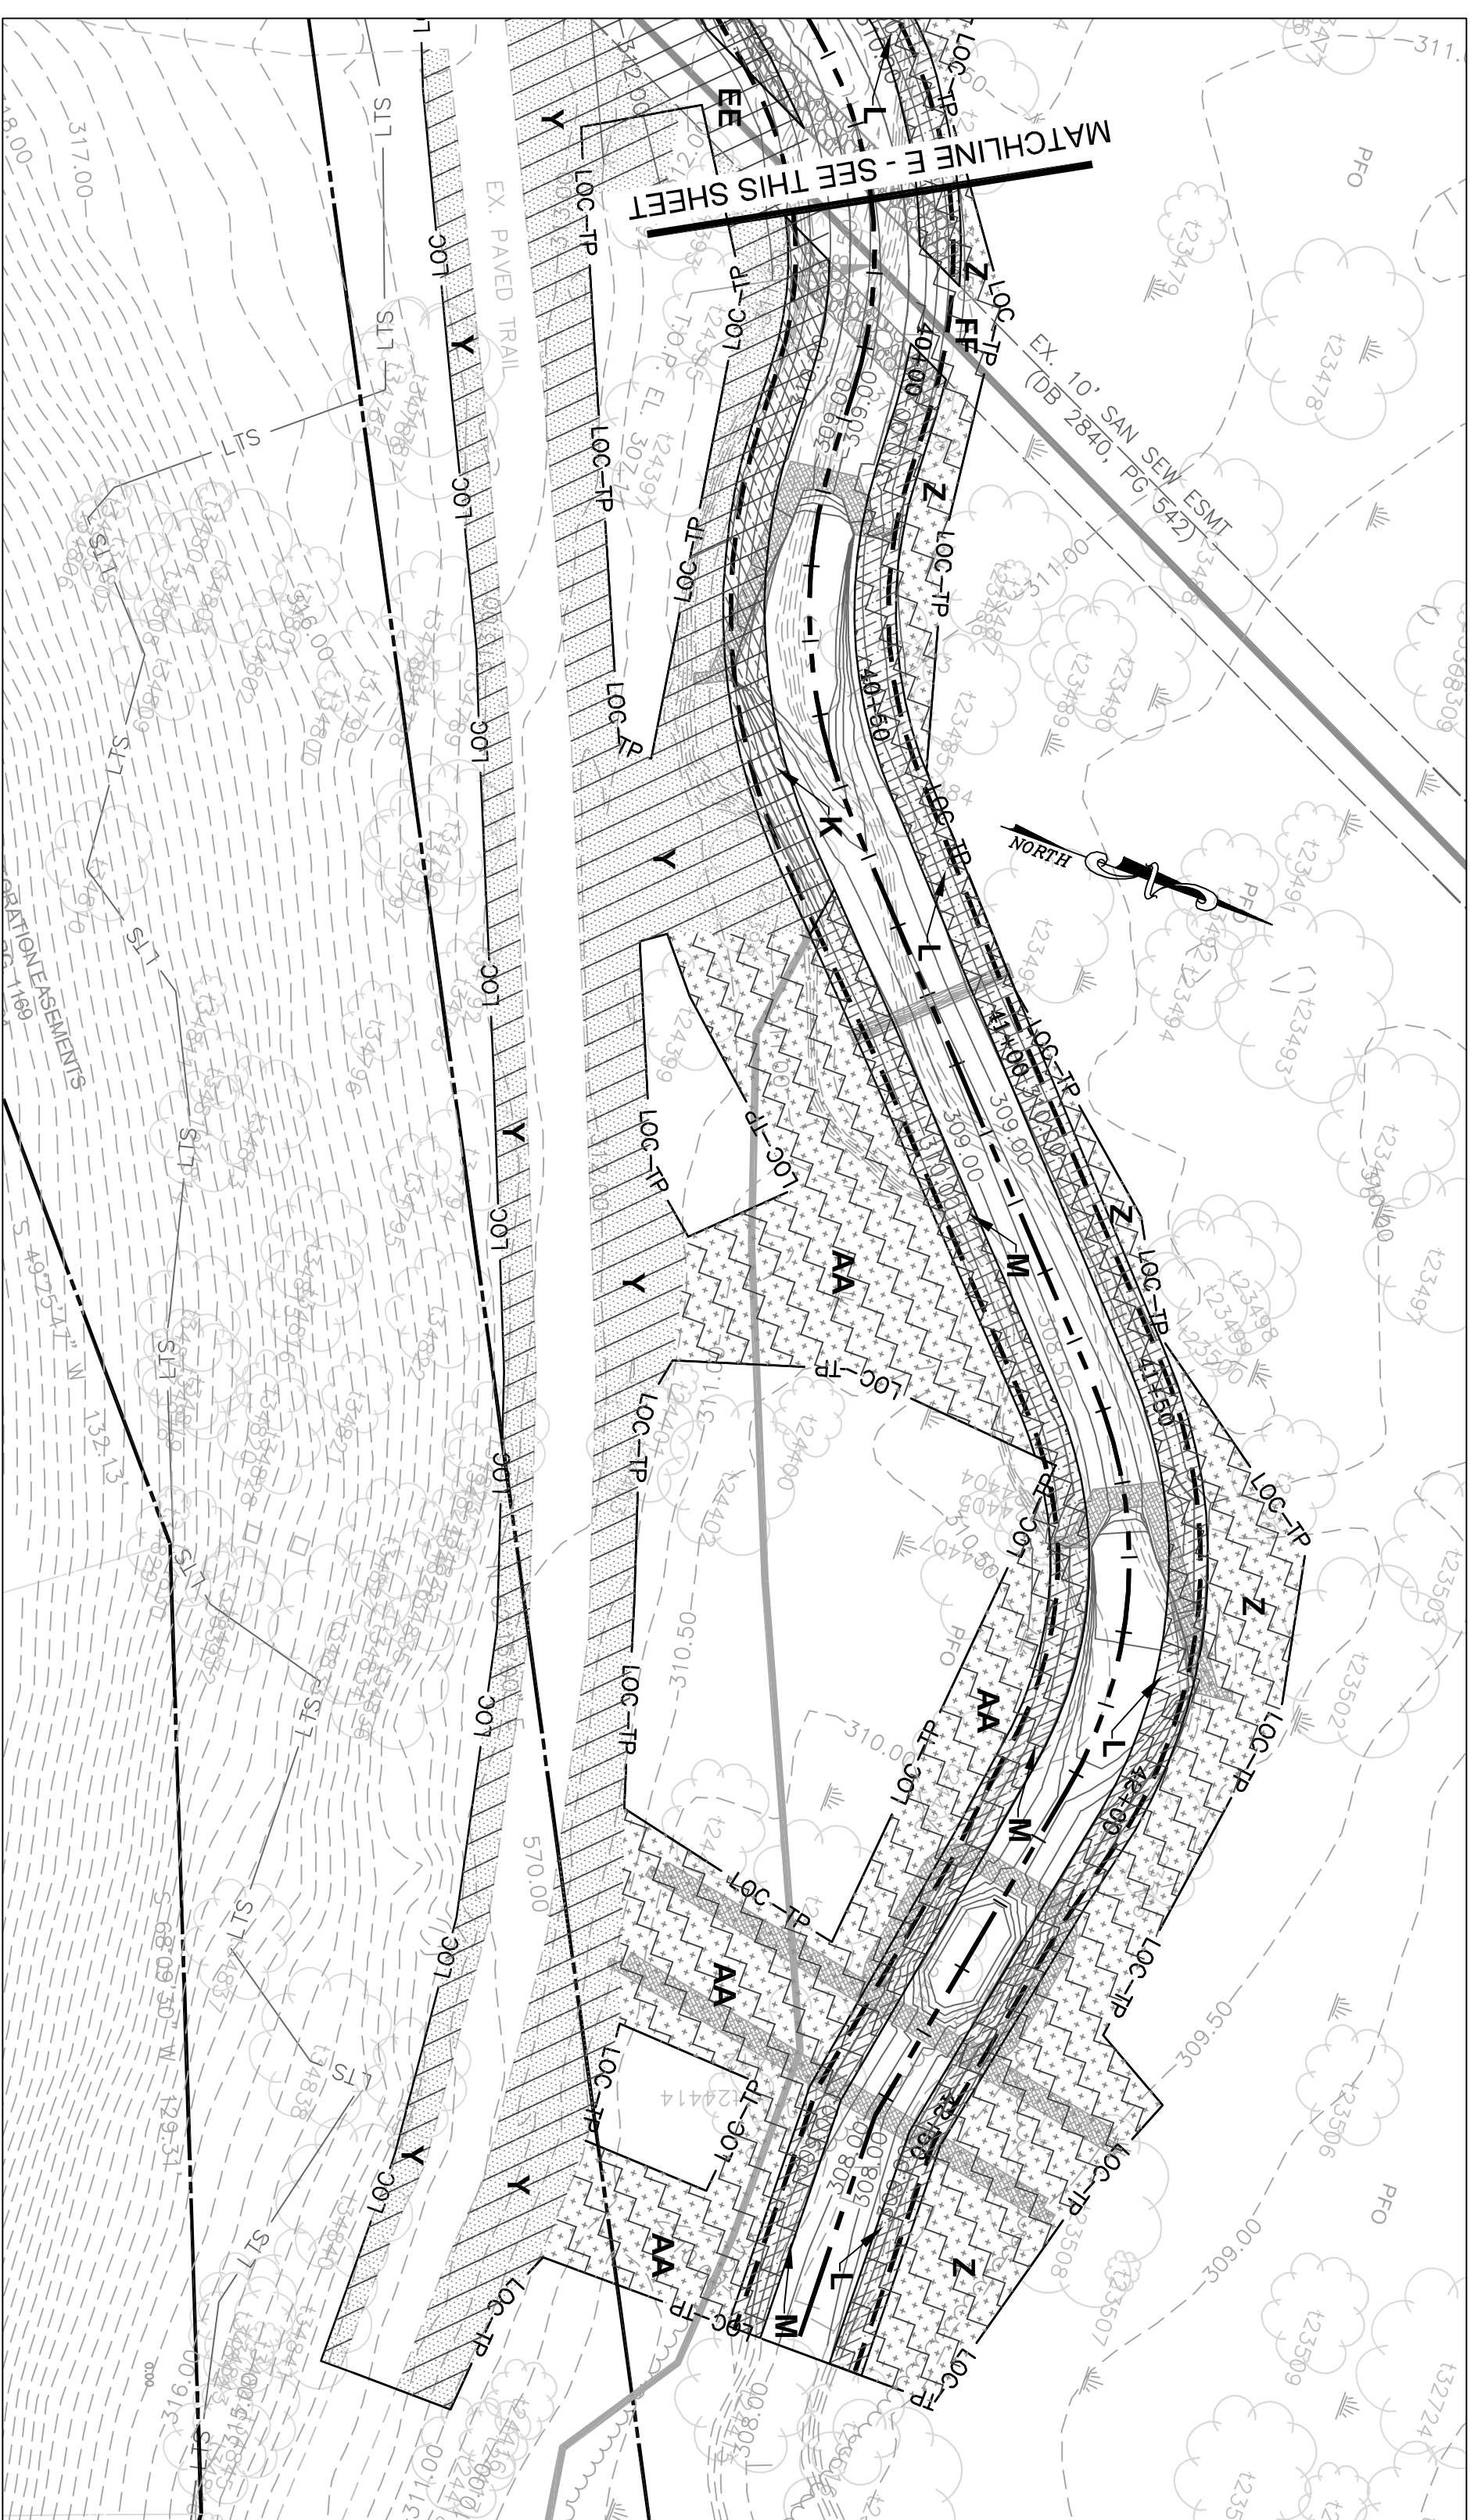


**THIS SHEET TO BE USED FOR
PLANTING PLAN PURPOSES ONLY.**

PLANTING AREAS		SYMBOL
WETLAND ZONE  WETLAND SEED MIX* 133 SF = 0.003 AC  WETLAND FOREST* 10,677 SF = 0.25 AC  STREAMSIDE* 4,047 SF = 0.09 AC 785 LF		FF P, T, W, Z, AA C, F, I, L, M
UPLAND ZONE  RIPARIAN FOREST* 93,925 SF = 2.16 AC  RIPARIAN SEED MIX* 21,949 SF = 0.50 AC		BB, CC, DD, EE N, O, R, S, U, V, X, Y A, B, D, E, G, H, J, K

*SEED MIX SHALL BE DISTRIBUTED EVENLY THROUGHOUT ALL DISTURBED AREAS IN THE AMOUNT SPECIFIED ON THE VEGETATION SCHEDULE SHEET

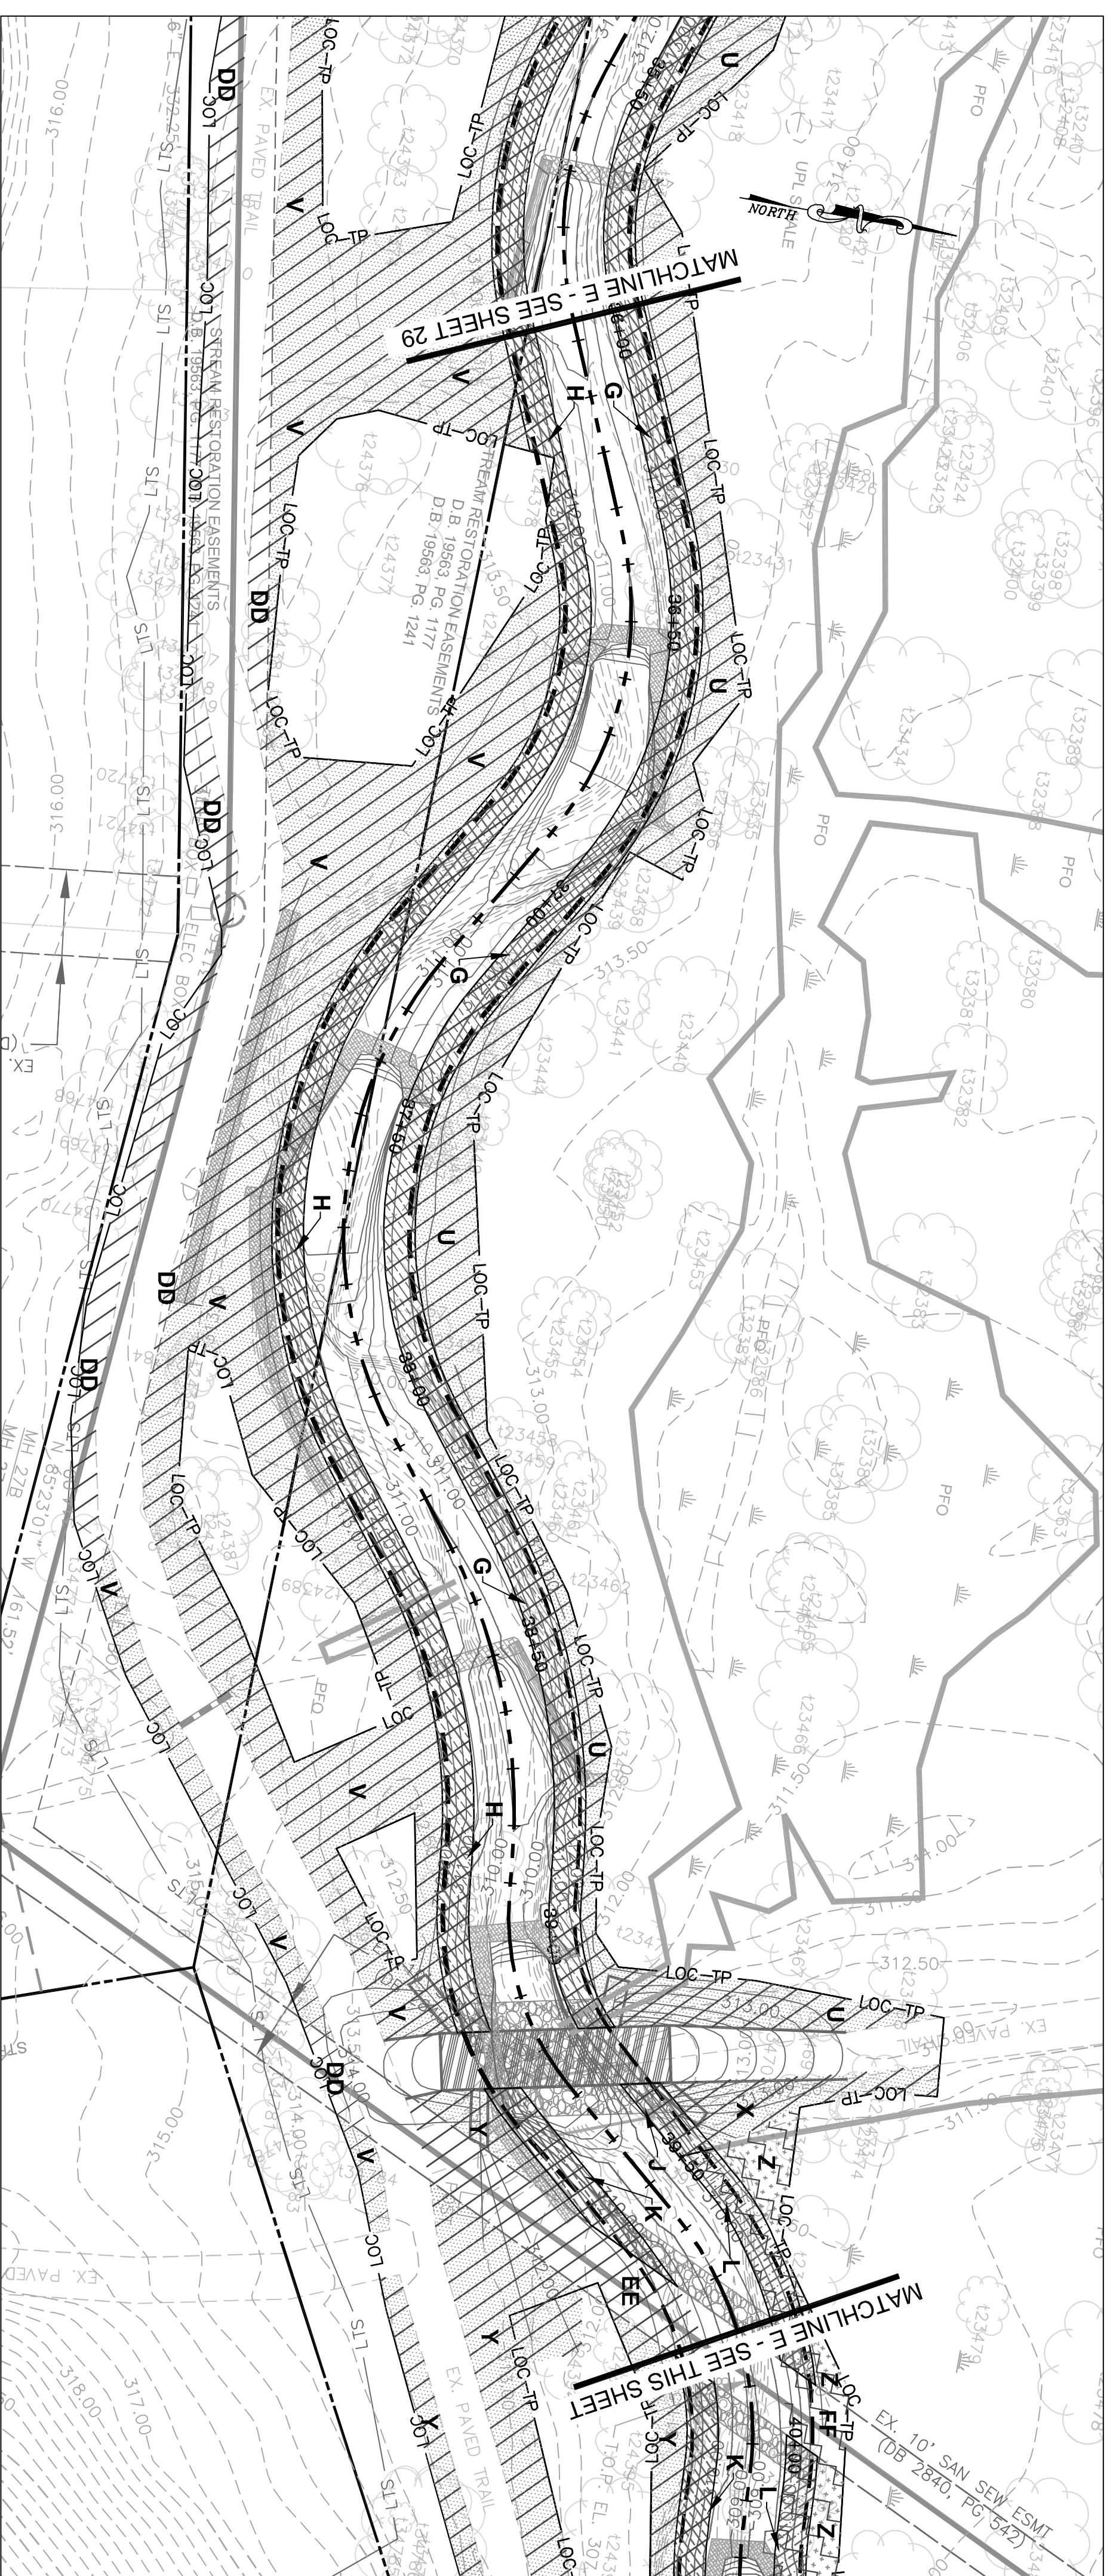

Northern Virginia Stream Restoration Bank
 The Glade - Reach 5
 Fairfax County, Virginia
 Planting Plan (cont'd)



REVISIONS			Rev. By	App. By
No.	Date	Description		
1	9/14/09	Added stone path, bench, and meadow area	KLS	FRG

Horizontal Datum: VCS NAD 83
 Vertical Datum: NGVD 29
 Boundary and Topo Source: WSSSI and Fairfax Digital Data

DATE: SEPTEMBER 2009 SCALE: 1" = 20'

Design	Draft	Approved
KLS	RDD	FRG
Sheet #		
30 of 93		
Complan File Name: [unreadable]		