
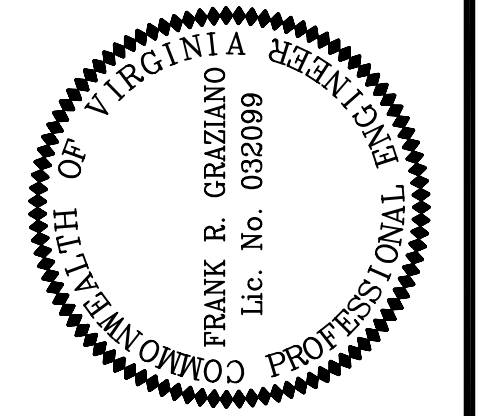


REFER TO THE FINAL GRADING PLAN AND LONGITUDINAL PROFILE SHEET FOR GRADING AND PROFILE LEGENDS AND NOTES.

LONGITUDINAL PROFILE - REACH 6 (STA 22+00 to STA 28+00)

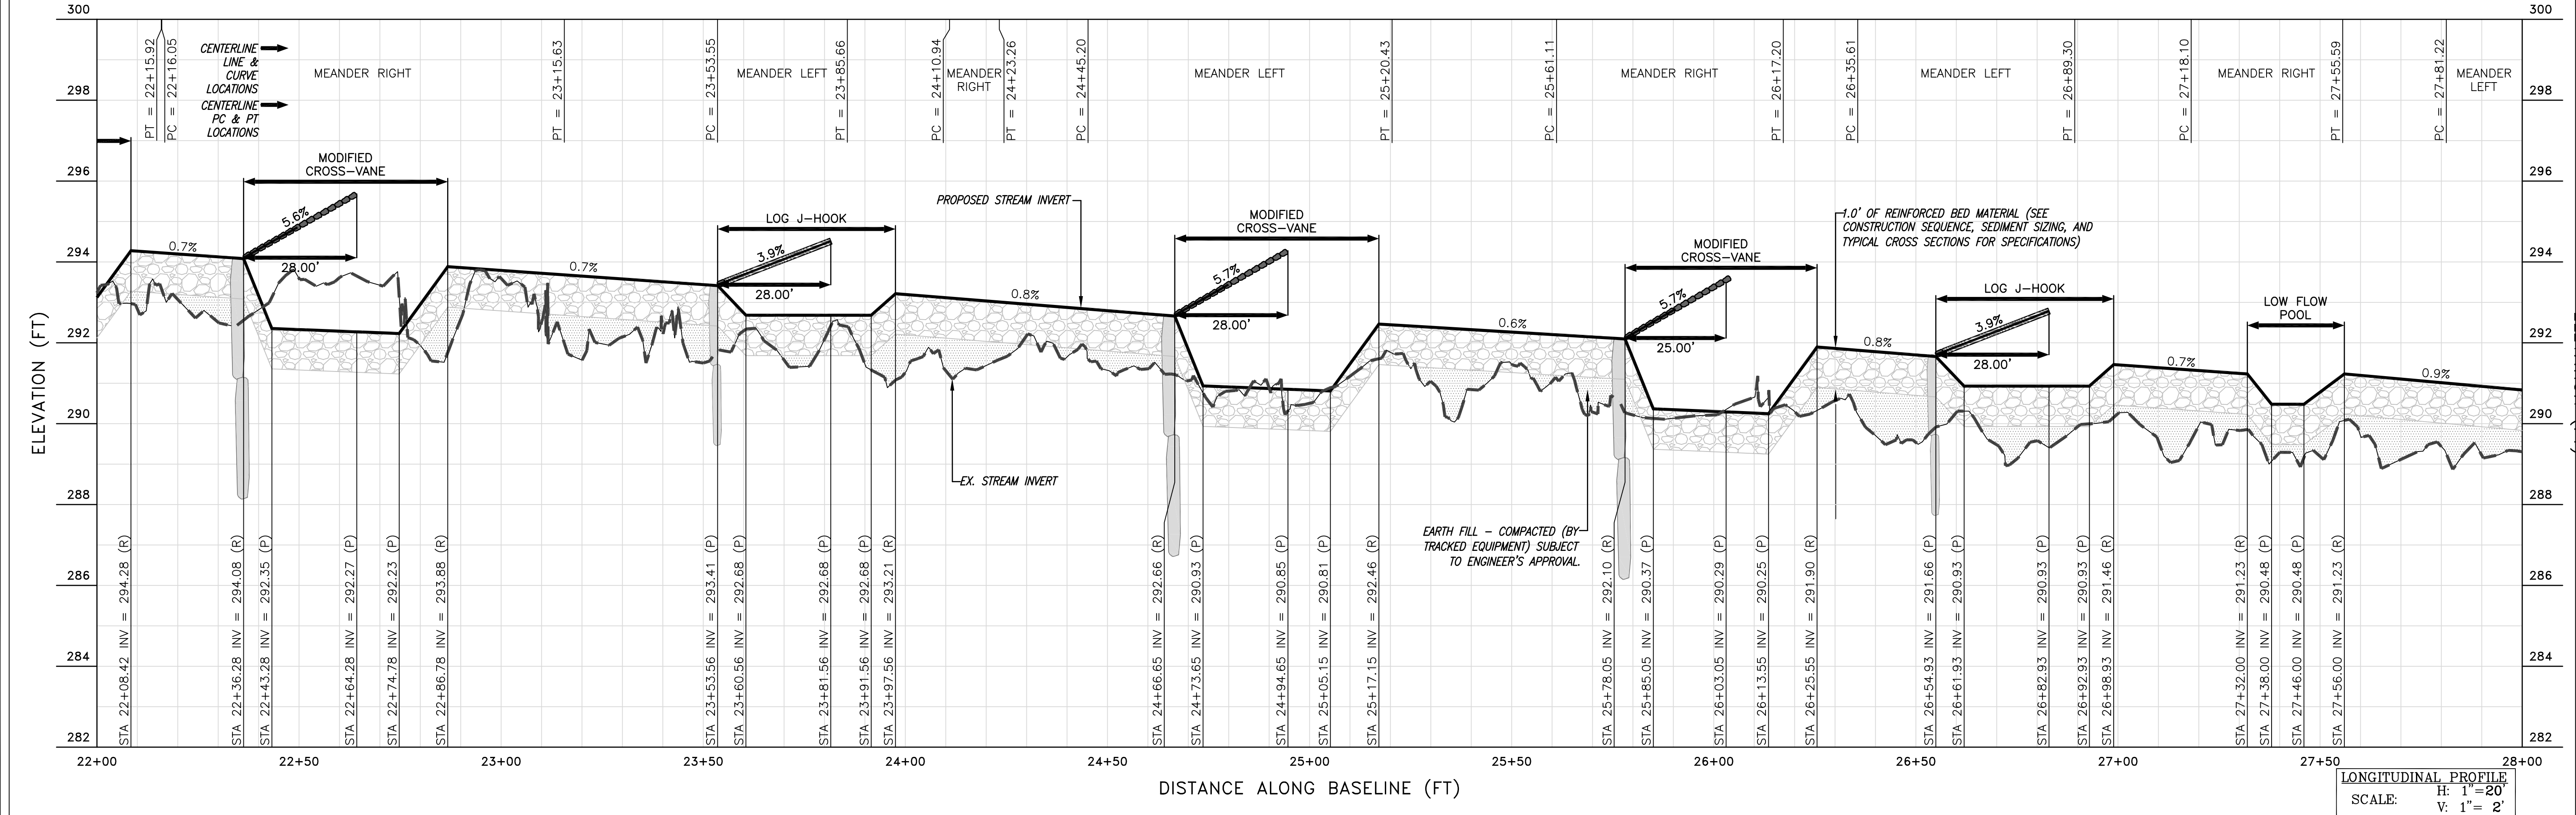

REVISIONS	
No.	Description