


REFER TO THE FINAL GRADING PLAN AND LONGITUDINAL PROFILE SHEET FOR GRADING AND PROFILE LEGENDS AND NOTES.

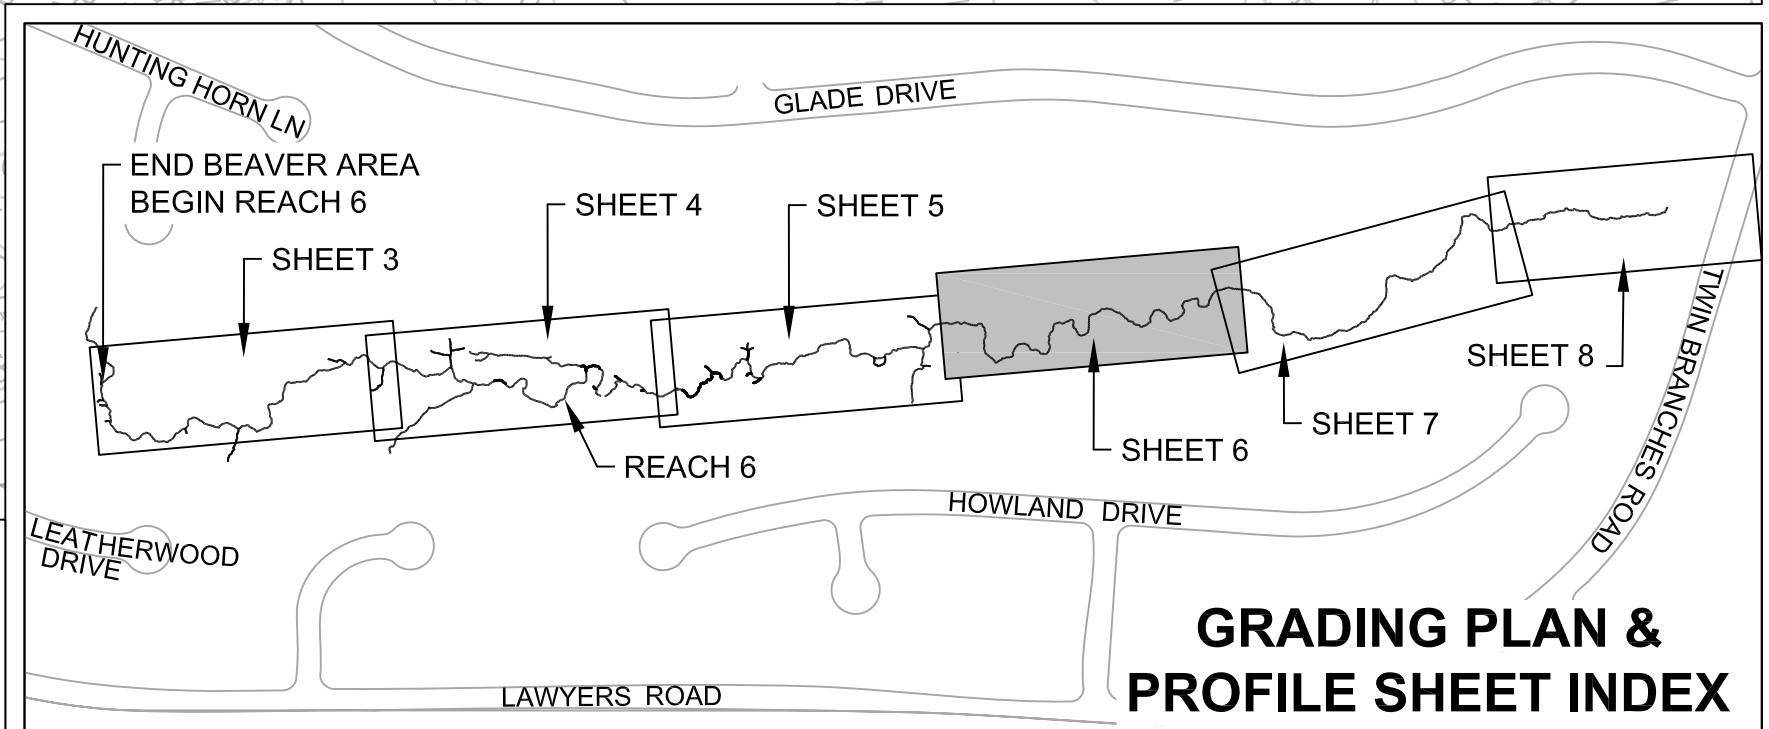

LONGITUDINAL PROFILE - REACH 6 (STA 28+00 TO STA 34+00)

