

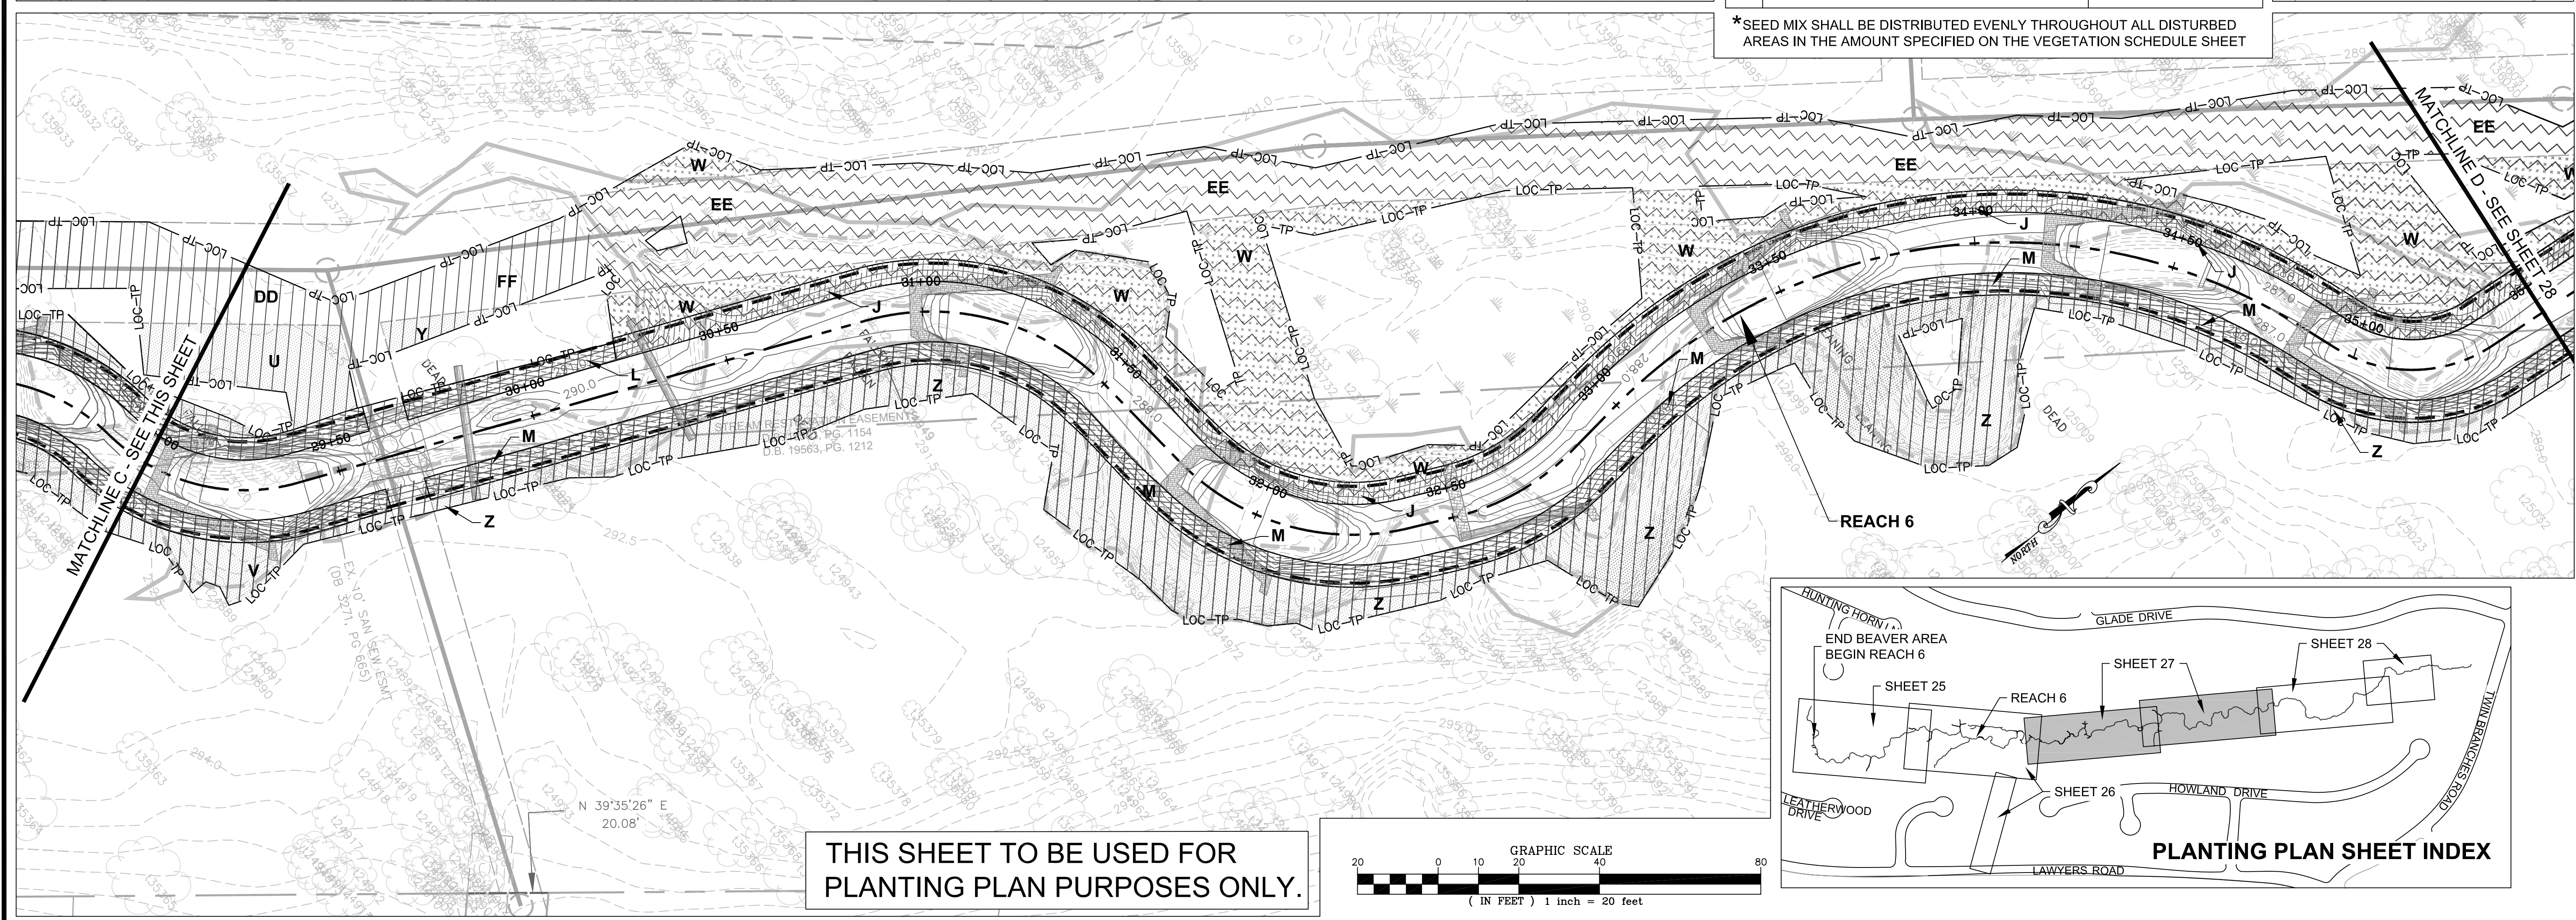
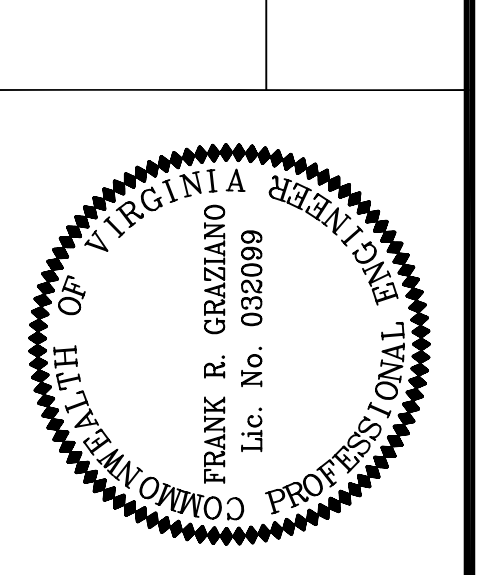


	PLANTING AREAS	SYMBOL
UPLAND ZONE	STREAMSIDE* 16,749 SF = 0.38 AC 3,069 LF	C, D, G, H, L, M
	RIPARIAN FOREST* 62,988 SF = 1.45 AC	P, R, U, V, Y, Z
	RIPARIAN SEED MIX* 20,206 SF = 0.46 AC	AA, CC, EE
WETLAND ZONE	STREAMSIDE* 18,968 SF = 0.44 AC 3,525 LF	A, B, E, F, J, K
	WETLAND FOREST* 40,103 SF = 0.92 AC	N, O, S, T, W, X
	WETLAND SEED MIX* 16,733 SF = 0.38 AC	BB, DD, FF

*SEED MIX SHALL BE DISTRIBUTED EVENLY THROUGHOUT ALL DISTURBED AREAS IN THE AMOUNT SPECIFIED ON THE VEGETATION SCHEDULE SHEET

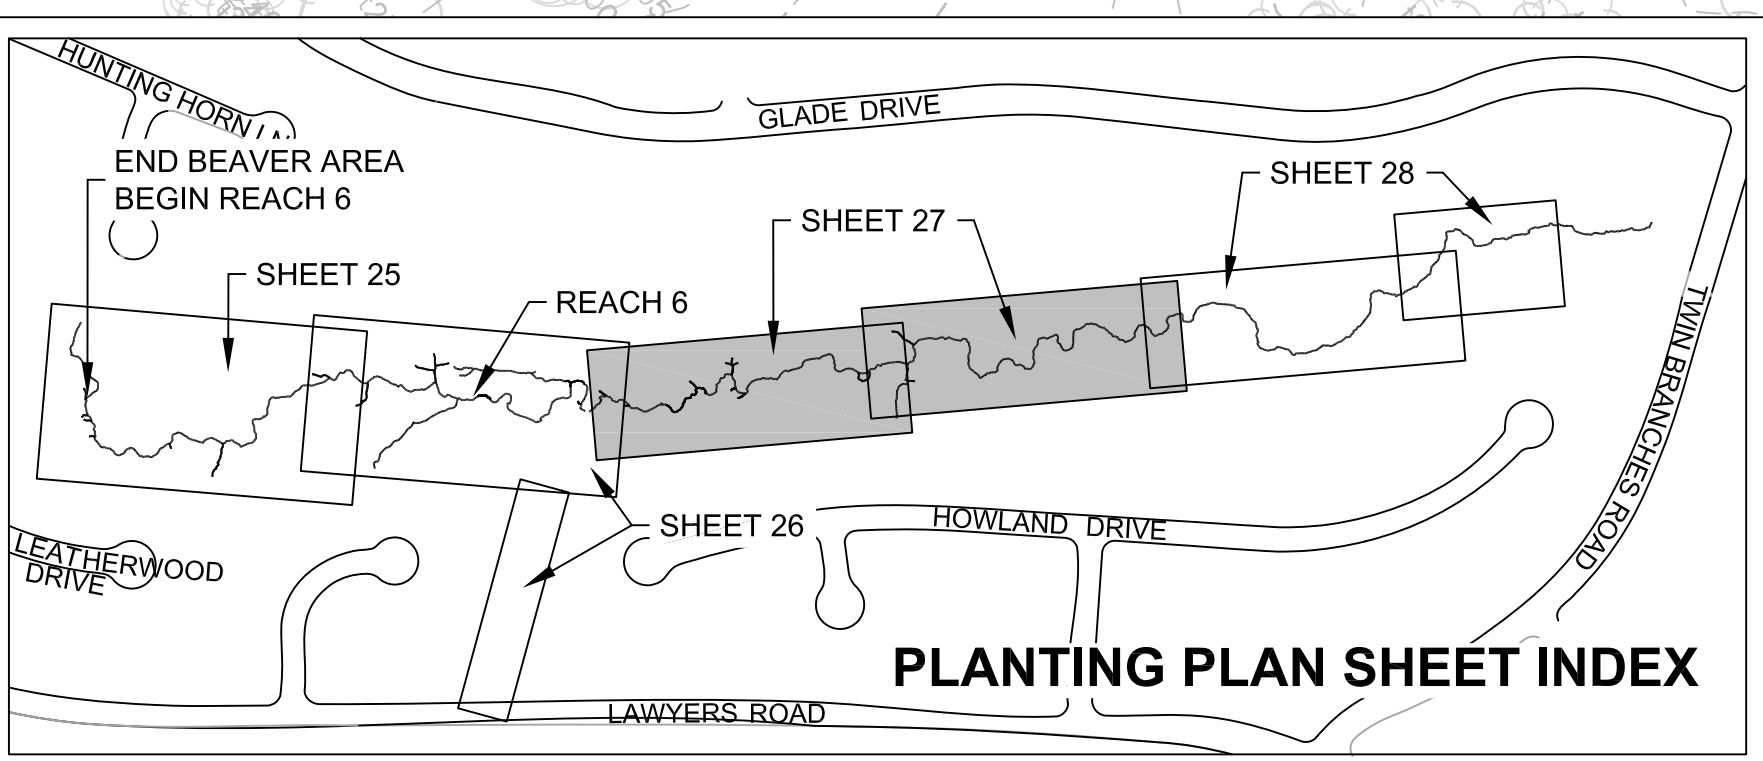

THIS SHEET TO BE USED FOR
PLANTING PLAN PURPOSES ONLY.

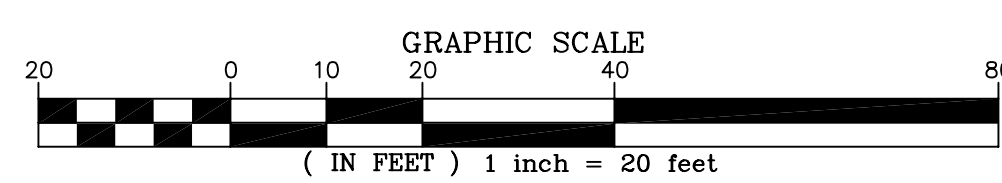

REVISIONS	
No.	Description