
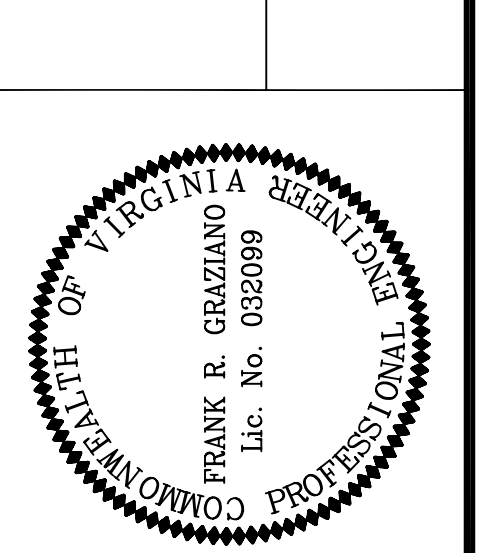
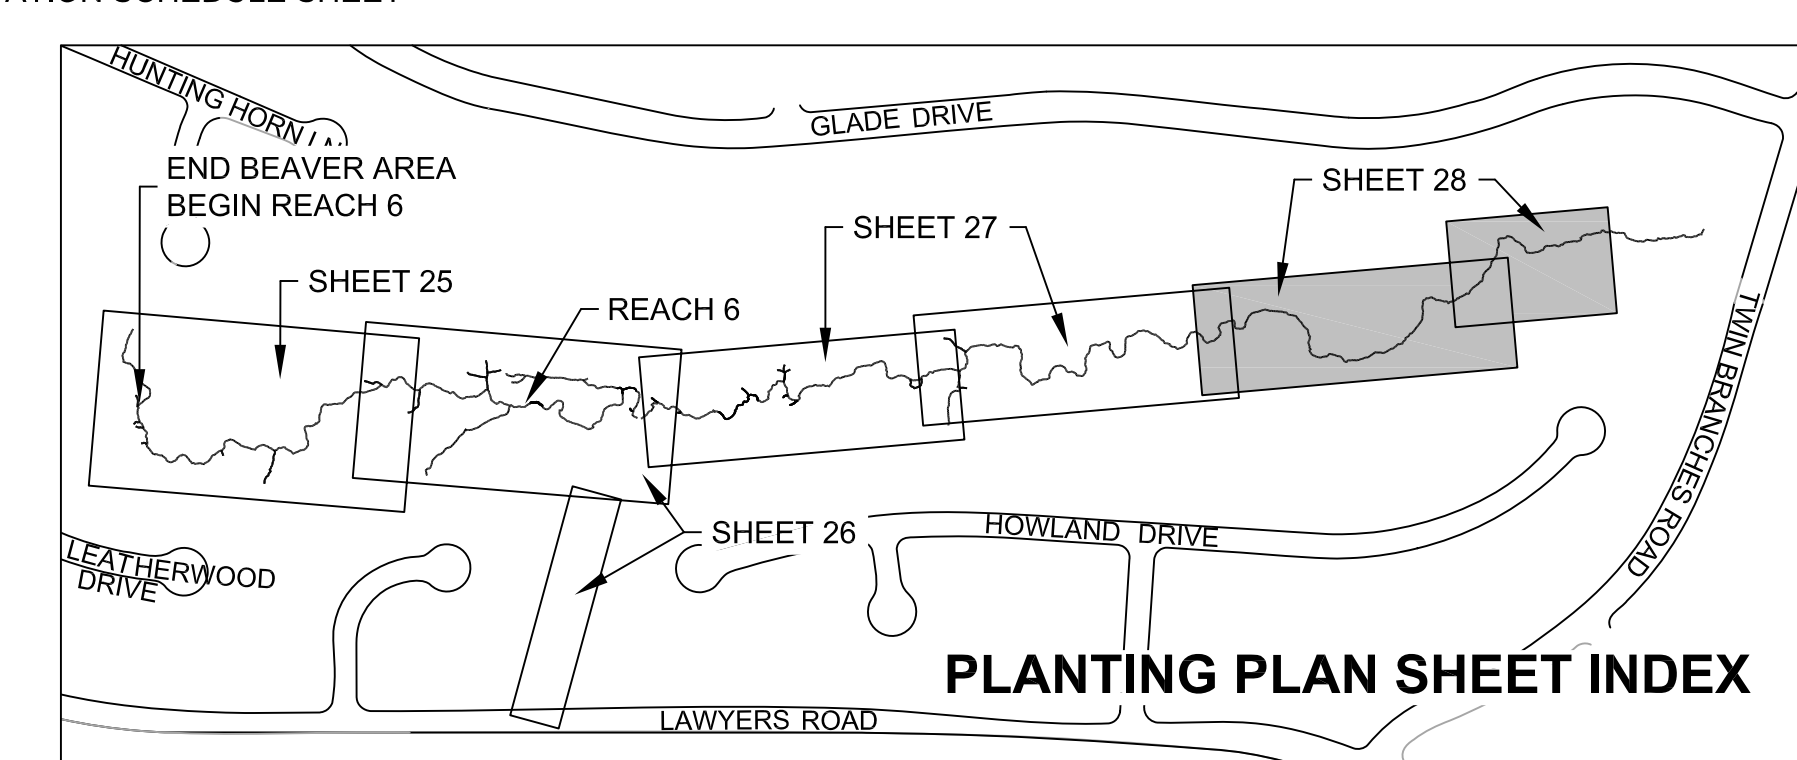


	PLANTING AREAS	SYMBOL
UPLAND ZONE	STREAMSIDE* 16,749 SF = 0.38 AC 3,069 LF	C, D, G, H, L, M
	RIPARIAN FOREST* 62,988 SF = 1.45 AC	P, R, U, V, Y, Z
	RIPARIAN SEED MIX* 20,206 SF = 0.46 AC	AA, CC, EE
WETLAND ZONE	2" CALIPER RED MAPLE QUANTITY = 1, B & B	1
	STREAMSIDE* 18,968 SF = 0.44 AC 3,525 LF	A, B, E, F, J, K
	WETLAND FOREST* 40,103 SF = 0.92 AC	N, O, S, T, W, X
	WETLAND SEED MIX* 16,733 SF = 0.38 AC	BB, DD, FF
	1" CALIPER RED MAPLE QUANTITY = 4, B & B	1

*SEED MIX SHALL BE DISTRIBUTED EVENLY THROUGHOUT ALL DISTURBED AREAS IN THE AMOUNT SPECIFIED ON THE VEGETATION SCHEDULE SHEET

THIS SHEET TO BE USED FOR PLANTING PLAN PURPOSES ONLY.

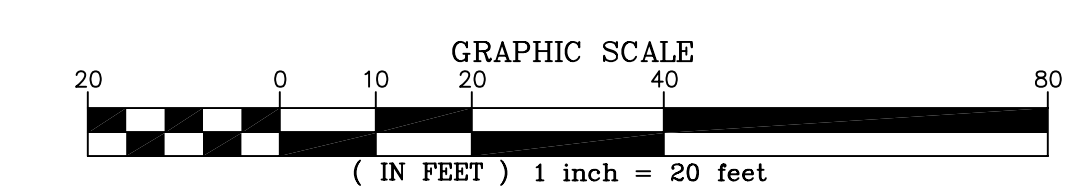

REVISIONS		App. By	FRG
No.	Date	Description	SRP
1	9/15/09	Add supplemental plantings	FRG